


FINAL SURVEY	SURVEYED	BY	DATE
NOTE BOOK	TEMPLATE		
NO.	AREAS CHECKED		

ORIGINAL SURVEY	SURVEYED	BY	DATE
NOTE BOOK	TEMPLATE		
NO.	AREAS CHECKED		

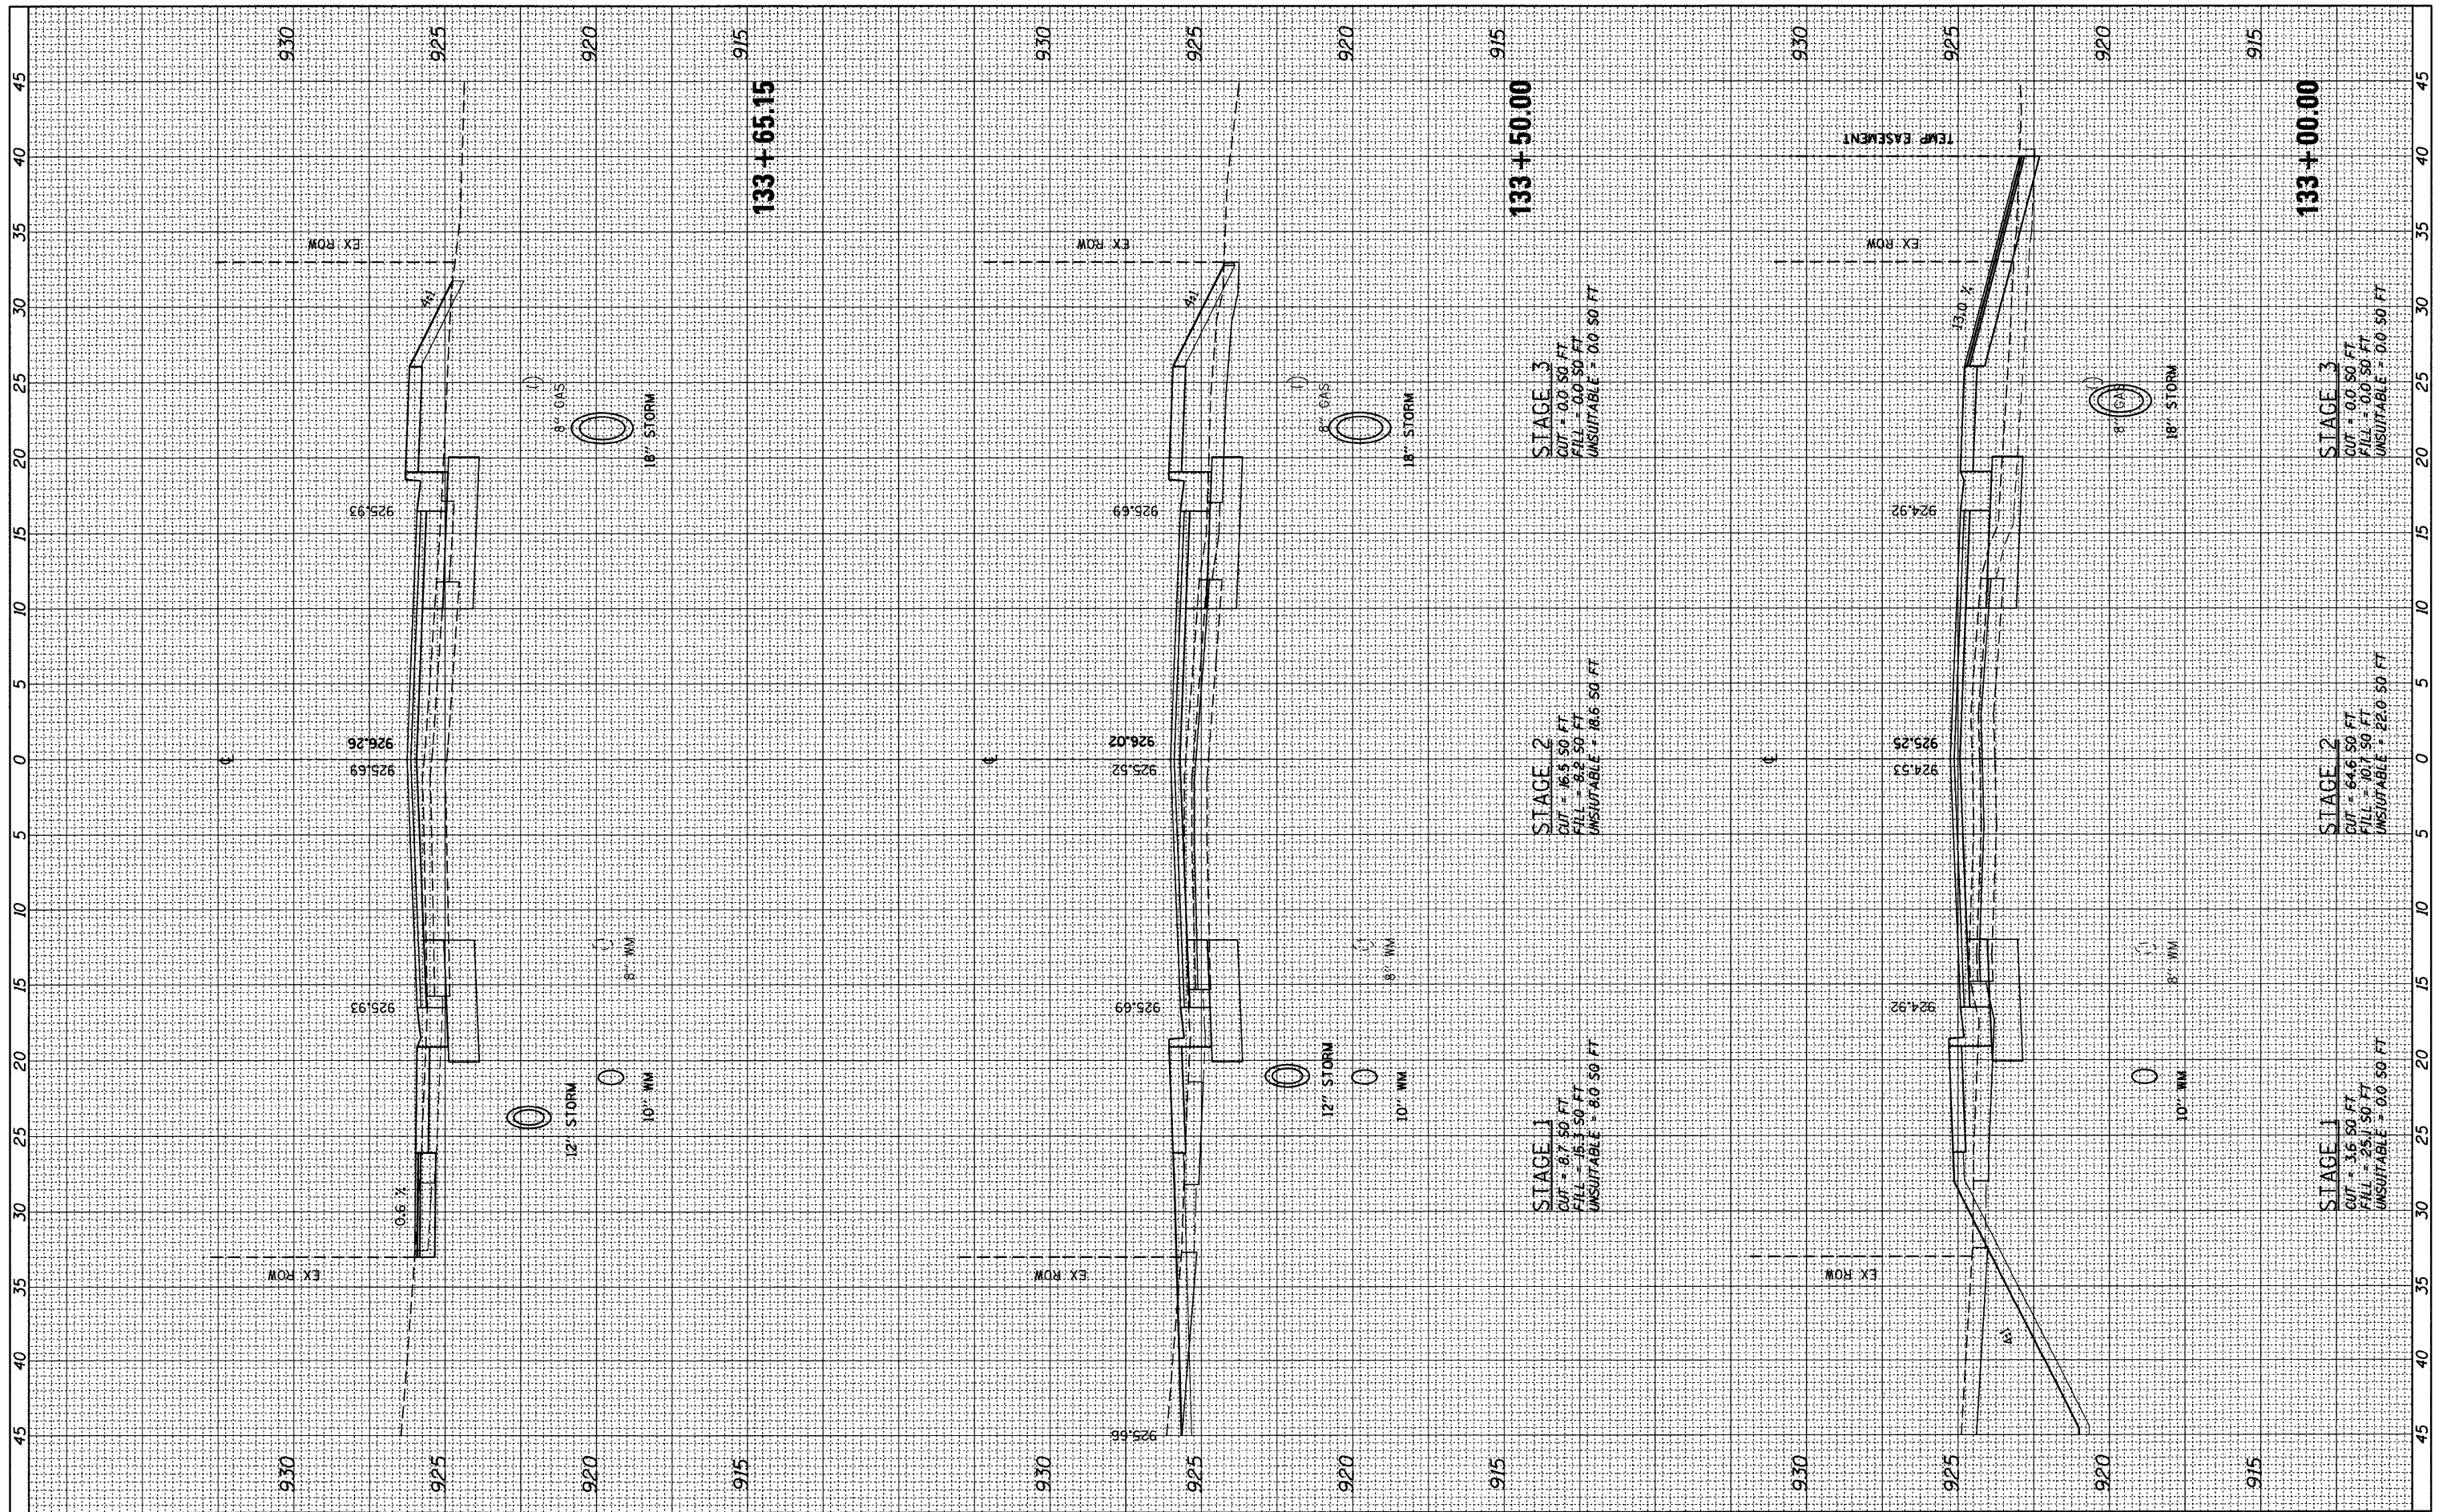

FILE NAME = F:\789-006 East Crystal Lake Ave SEGMENT 1\CADD_Sheets\DI163524-sht-xsec.dgn

USER NAME = gollwanger
 DESIGNED - GJE
 DRAWN - GJE
 CHECKED - JP
 DATE - 02/7/2011

REVISIONS
 REVISIONS
 REVISIONS

STATE OF ILLINOIS
 DEPARTMENT OF TRANSPORTATION

EAST CRYSTAL LAKE AVENUE
 CROSS SECTIONS

HORIZ. 1"=5'
 SCALE: VERT. 1"=2.5' SHEET NO. 58 OF 64 SHEETS
 STA. 133+00.00 TO STA. 133+65.15

F.A.U. RTE.	SECTION	COUNTY	TOTAL SHEETS	SHEET NO.
116	06-00104-01-WR	MCHENRY	64	58
				CONTRACT NO. 63524
ILLINOIS FED. AID PROJECT				