


FINAL SURVEY NO.	SURVEYED	BY	DATE
NOTE BOOK NO.	TEMPLATE AREAS CHECKED		

ORIGINAL SURVEY NO.	SURVEYED	BY	DATE
NOTE BOOK NO.	TEMPLATE AREAS CHECKED		

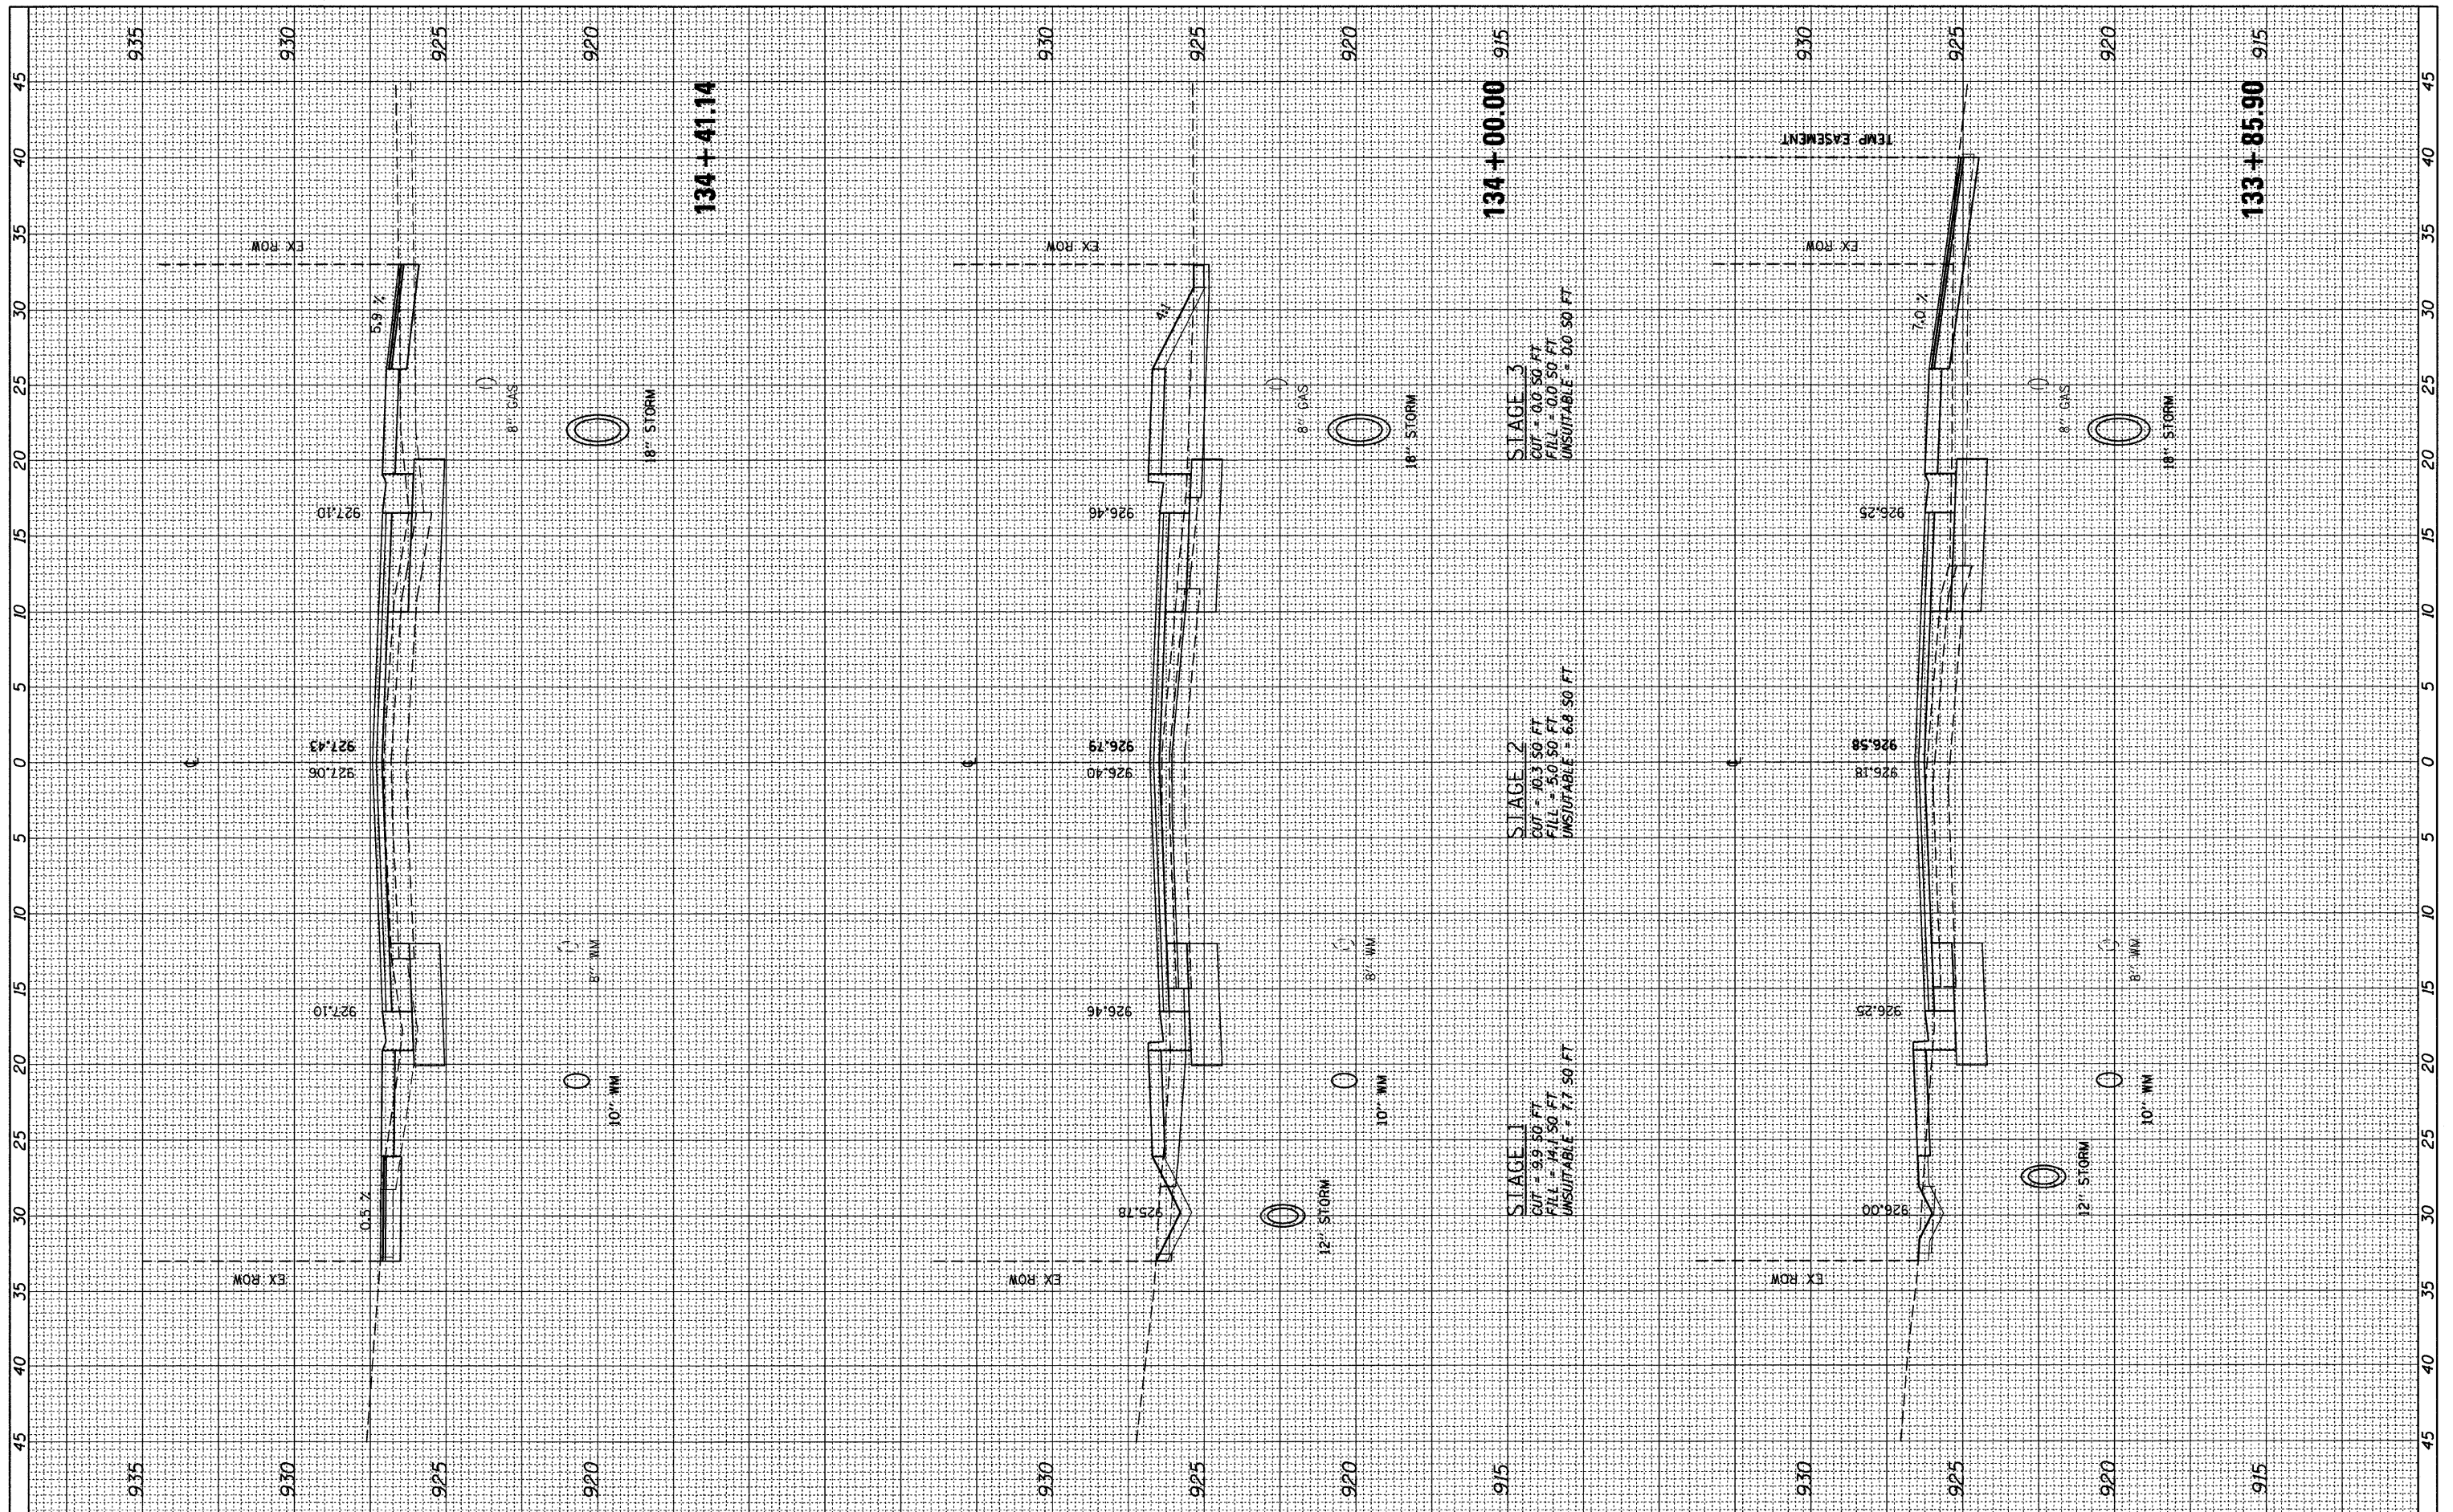

FILE NAME =	USER NAME = gellwanger	DESIGNED - GJE	REVISED -
F:\789-006 East Crystal Lake Ave SEGMENT 1\CAAD\Sheets\163524-sht-xsec.dgn		DRAWN - GJE	REVISED -
		CHECKED - JP	REVISED -
		DATE - 02/7/2011	REVISED -

**STATE OF ILLINOIS  
DEPARTMENT OF TRANSPORTATION**

<b>EAST CRYSTAL LAKE AVENUE CROSS SECTIONS</b>	
HORZ. 1"=5'	
SCALE: VERT. 1"=2.5'	SHEET NO. 59 OF 64 SHEETS
STA. 133+85.90	TO STA. 134+41.14

F.A.U. RTE.	SECTION	COUNTY	TOTAL SHEETS	SHEET NO.
116	06-00104-01-WR	MCHENRY	64	59
CONTRACT NO. 63524				
ILLINOIS FED. AID PROJECT				