


FINAL SURVEY	DATE
NO. _____	BY _____
NO. _____	DATE _____
NO. _____	BY _____
NO. _____	DATE _____

ORIGINAL SURVEY	DATE
NO. _____	BY _____
NO. _____	DATE _____
NO. _____	BY _____
NO. _____	DATE _____

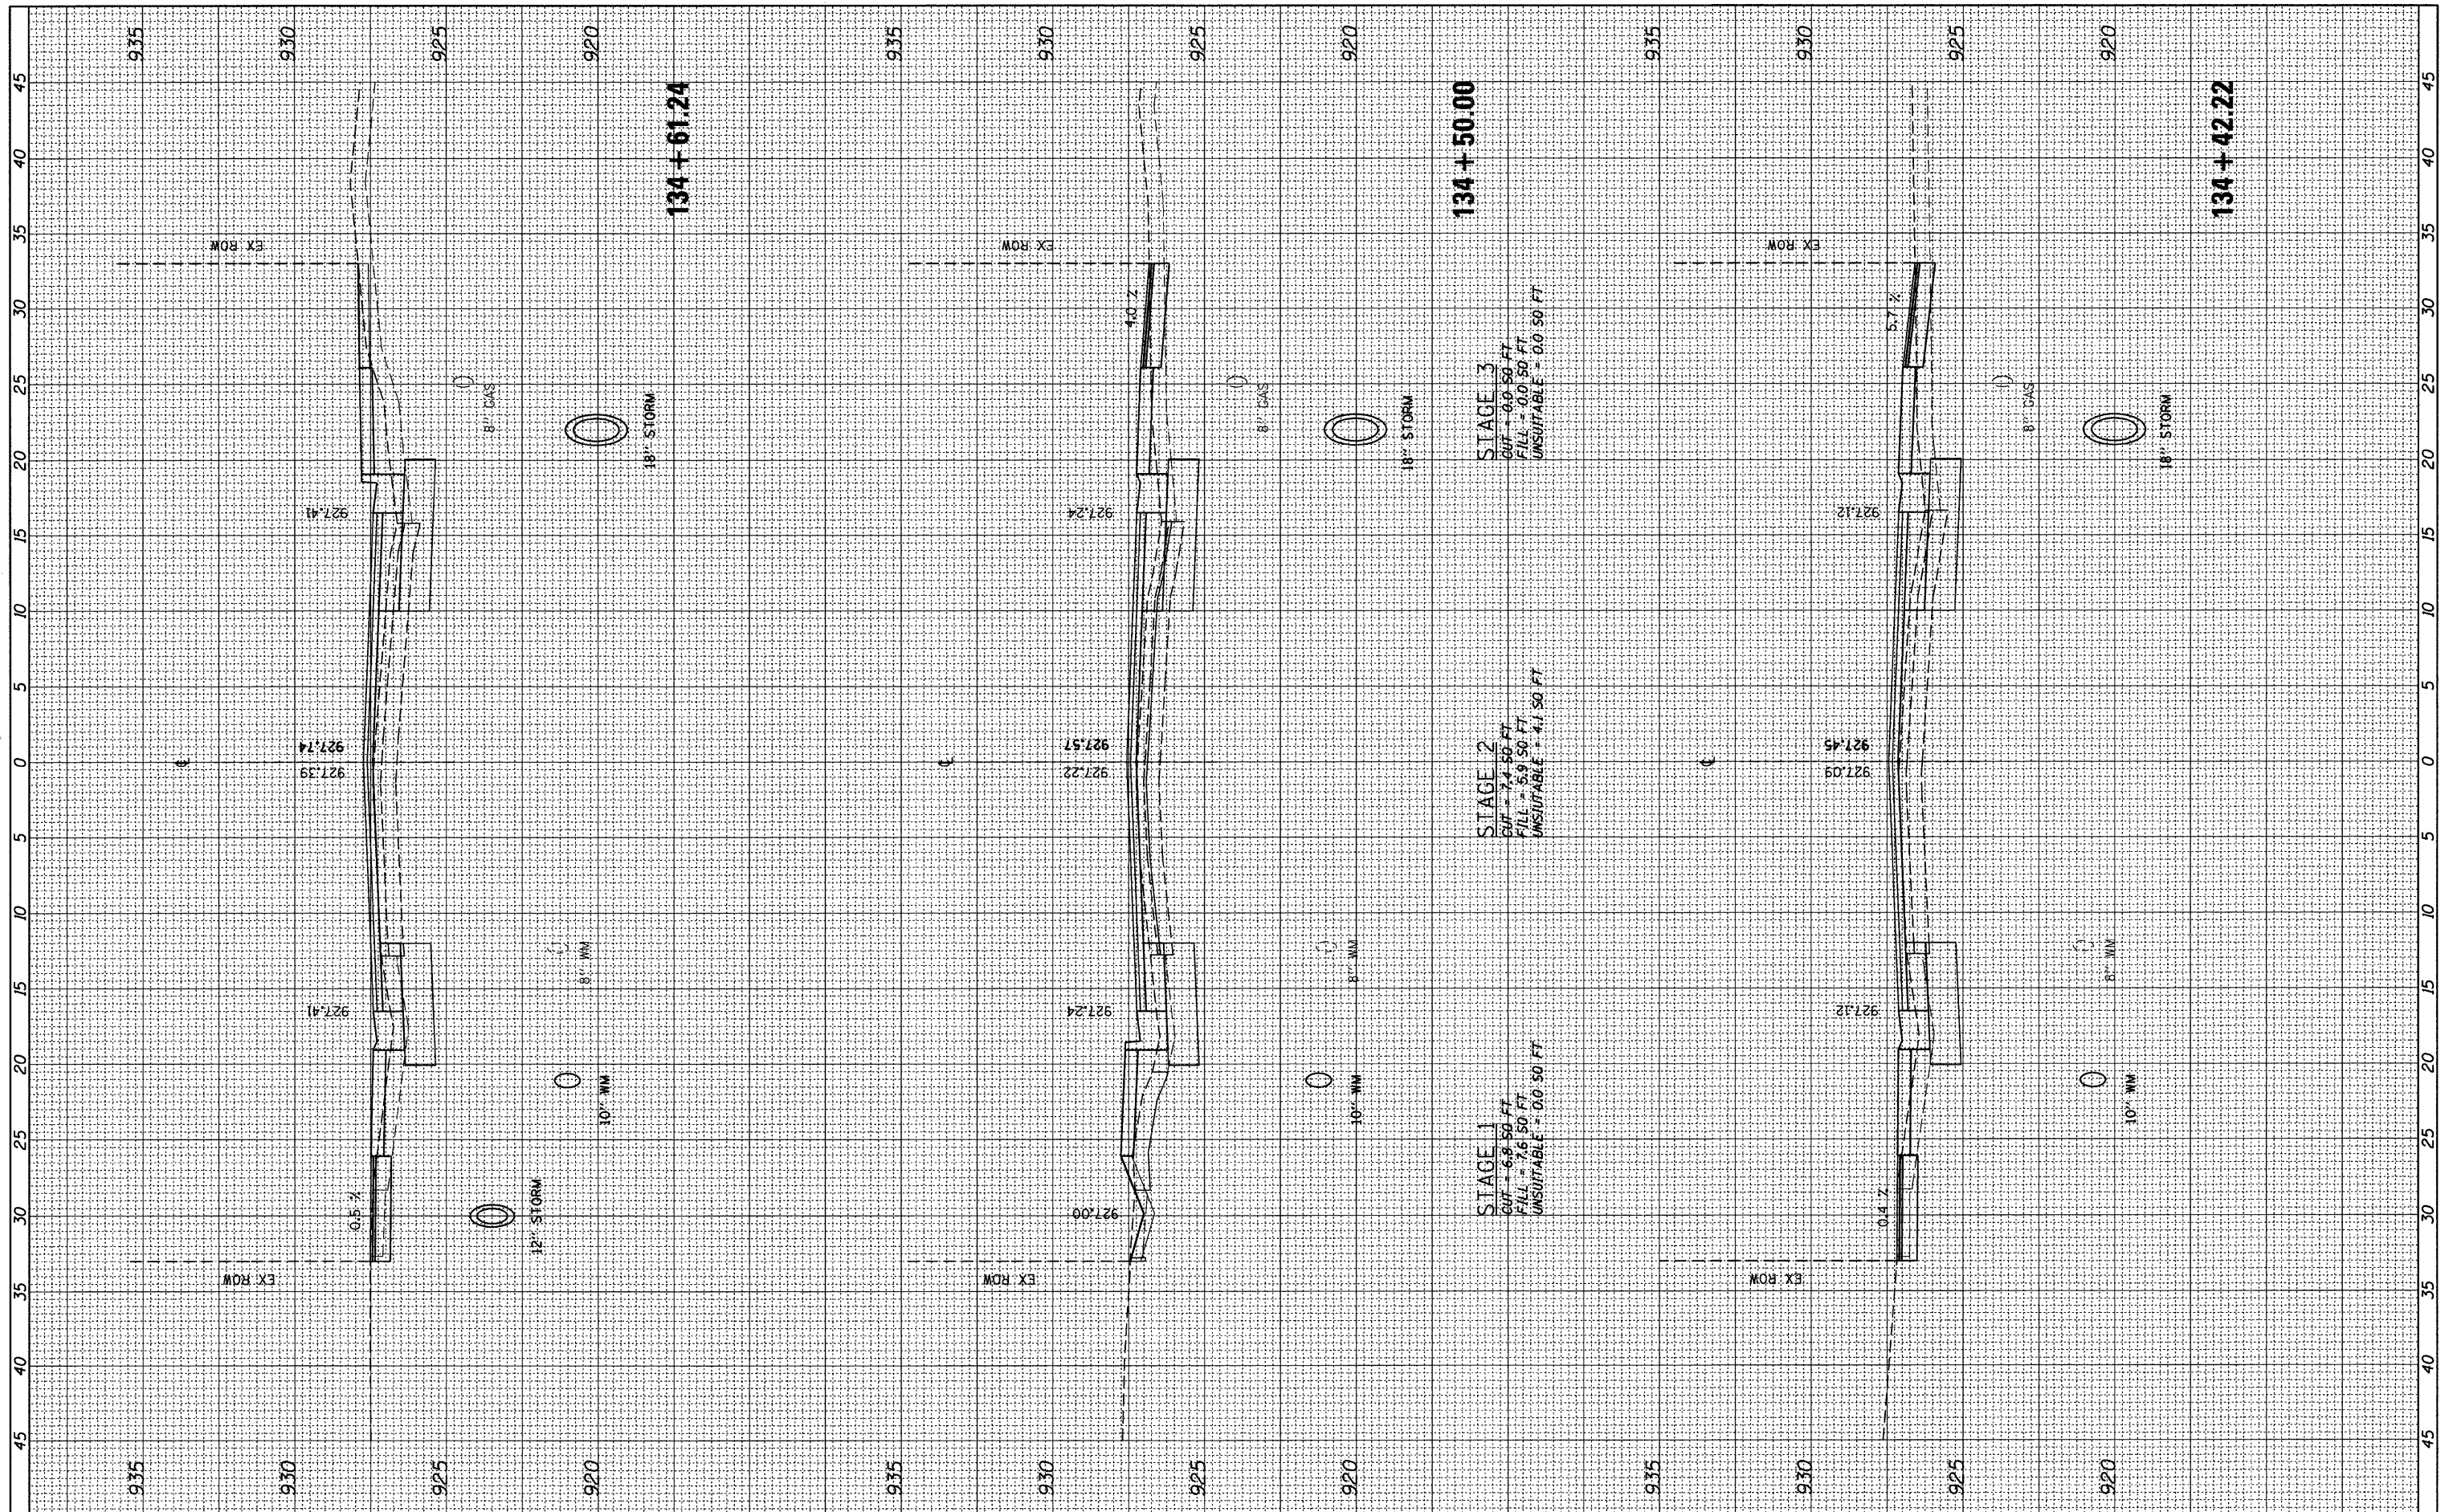

FILE NAME = F:\789-006 East Crystal Lake Ave SEGMENT 1\CAD_Sheets\0163524-sht-xsec.dgn

USER NAME = gellwanger
 PLOT SCALE = 5,0000' / IN.
 PLOT DATE = 2/17/2011

DESIGNED - GJE
 DRAWN - GJE
 CHECKED - JP
 DATE - 02/17/2011

REVISED -
 REVISED -
 REVISED -
 REVISED -

**STATE OF ILLINOIS
 DEPARTMENT OF TRANSPORTATION**

**EAST CRYSTAL LAKE AVENUE
 CROSS SECTIONS**

HORZ. 1"=5'
 SCALE: VERT. 1"=2.5' SHEET NO. 60 OF 64 SHEETS STA. 134+42.22 TO STA. 134+61.24

F.A.U. RTE.	SECTION	COUNTY	TOTAL SHEETS	SHEET NO.
116	06-00104-01-WR	MCHENRY	64	60
ILLINOIS FED. AID PROJECT				

CONTRACT NO. 63524