


| | |
|--------------|-----|
| FINAL SURVEY | NO. |
| SCHEMATIC | NO. |
| NOTED | NO. |
| DATE | |
| BY | |

| | |
|-----------------|-----|
| ORIGINAL SURVEY | NO. |
| SCHEMATIC | NO. |
| NOTED | NO. |
| DATE | |
| BY | |

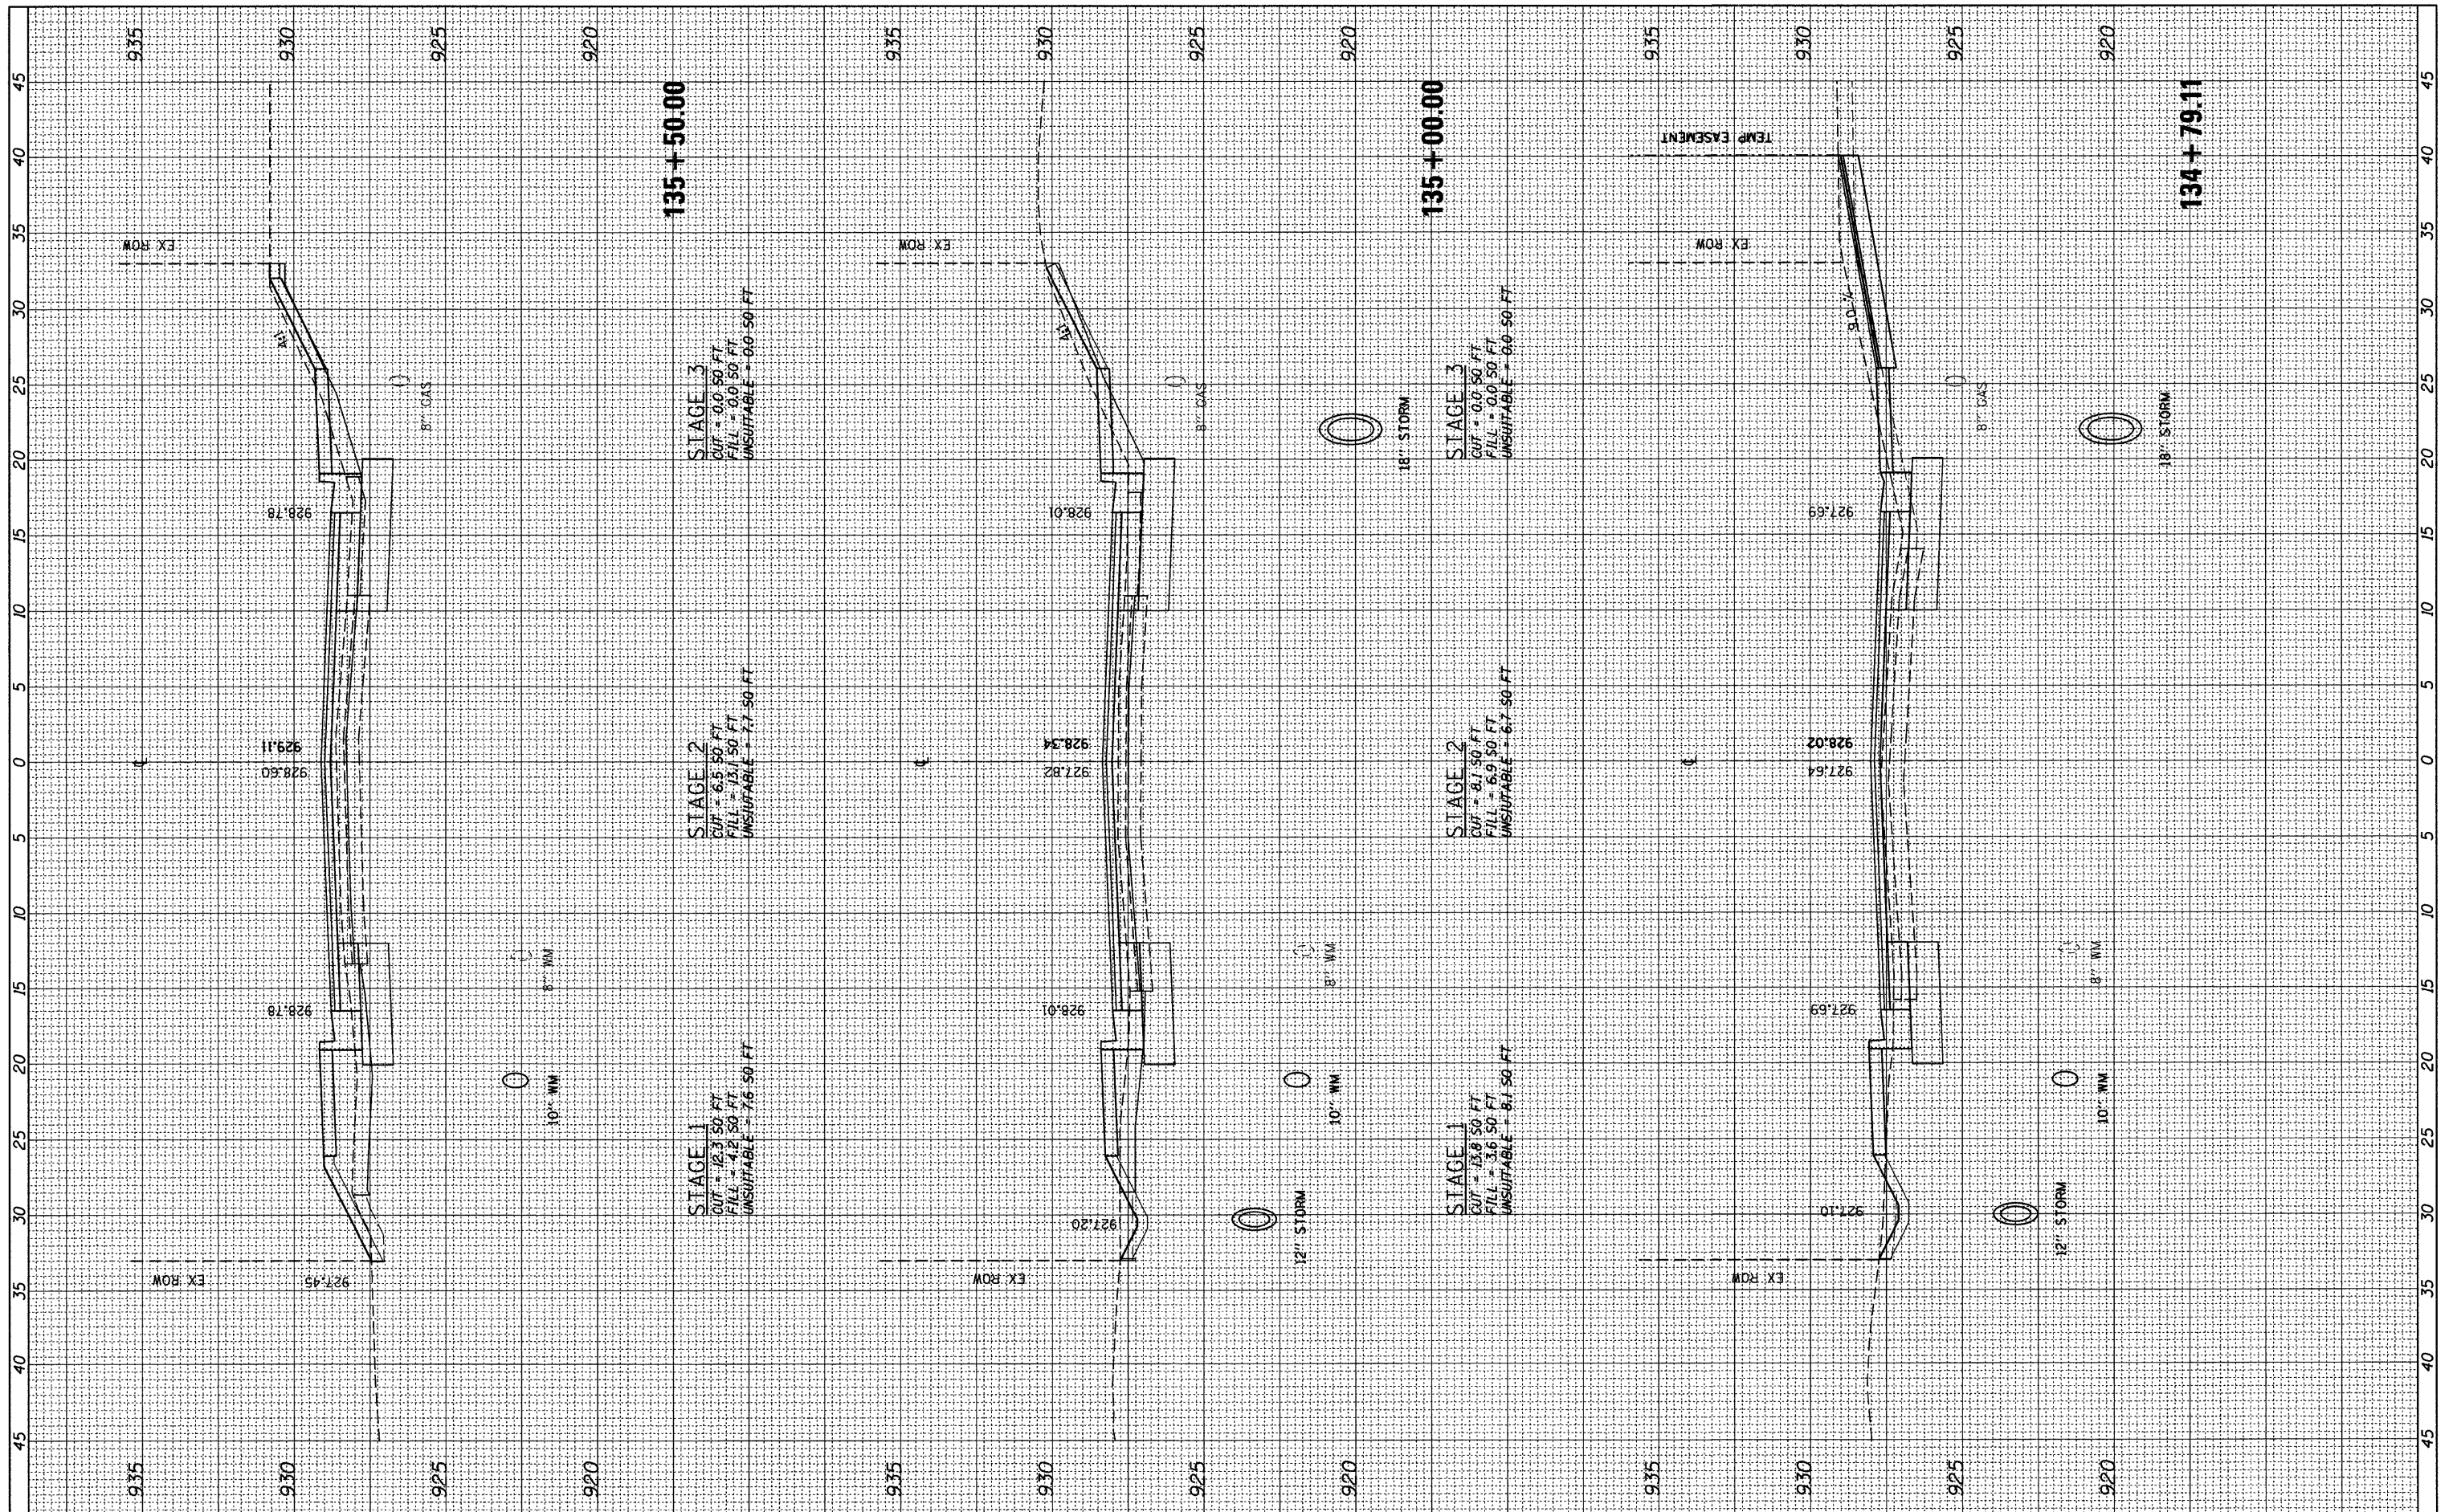

| | | | | | | | | | |
|---|------------------------|------------------|-----------|--|---------------------------|------------------------|----------------|-----------------|--------------|
| FILE NAME = F:\789-006 East Crystal Lake Ave SEGMENT 1\CAD\Sheets\163524-sht-xsec.dgn | USER NAME = gellwenger | DESIGNED - GJE | REVISED - | STATE OF ILLINOIS DEPARTMENT OF TRANSPORTATION EAST CRYSTAL LAKE AVENUE CROSS SECTIONS HORZ. 1"=5' SCALE: VERT. 1"=2.5' SHEET NO. 61 OF 64 SHEETS STA. 134+79.11 TO STA. 135+50.00 | F.A.U. RTE. 116 | SECTION 06-00104-01-WR | COUNTY MCHENRY | TOTAL SHEETS 64 | SHEET NO. 61 |
| PLOT SCALE = 5.00000' / IN. | CHECKED - JP | DATE - 02/7/2011 | REVISED - | | CONTRACT NO. 63524 | | | | |
| PLOT DATE = 2/17/2011 | DATE - 02/7/2011 | REVISED - | REVISED - | | ILLINOIS FED. AID PROJECT | | | | |
| | | | | | | | | | |