


FINAL SURVEY	SURVEYED	BY	DATE
NOTE BOOK	PLOTTED		
NO.	TEMPLATE		
	AREAS CHECKED		

ORIGINAL SURVEY	SURVEYED	BY	DATE
NOTE BOOK	PLOTTED		
NO.	TEMPLATE		
	AREAS CHECKED		

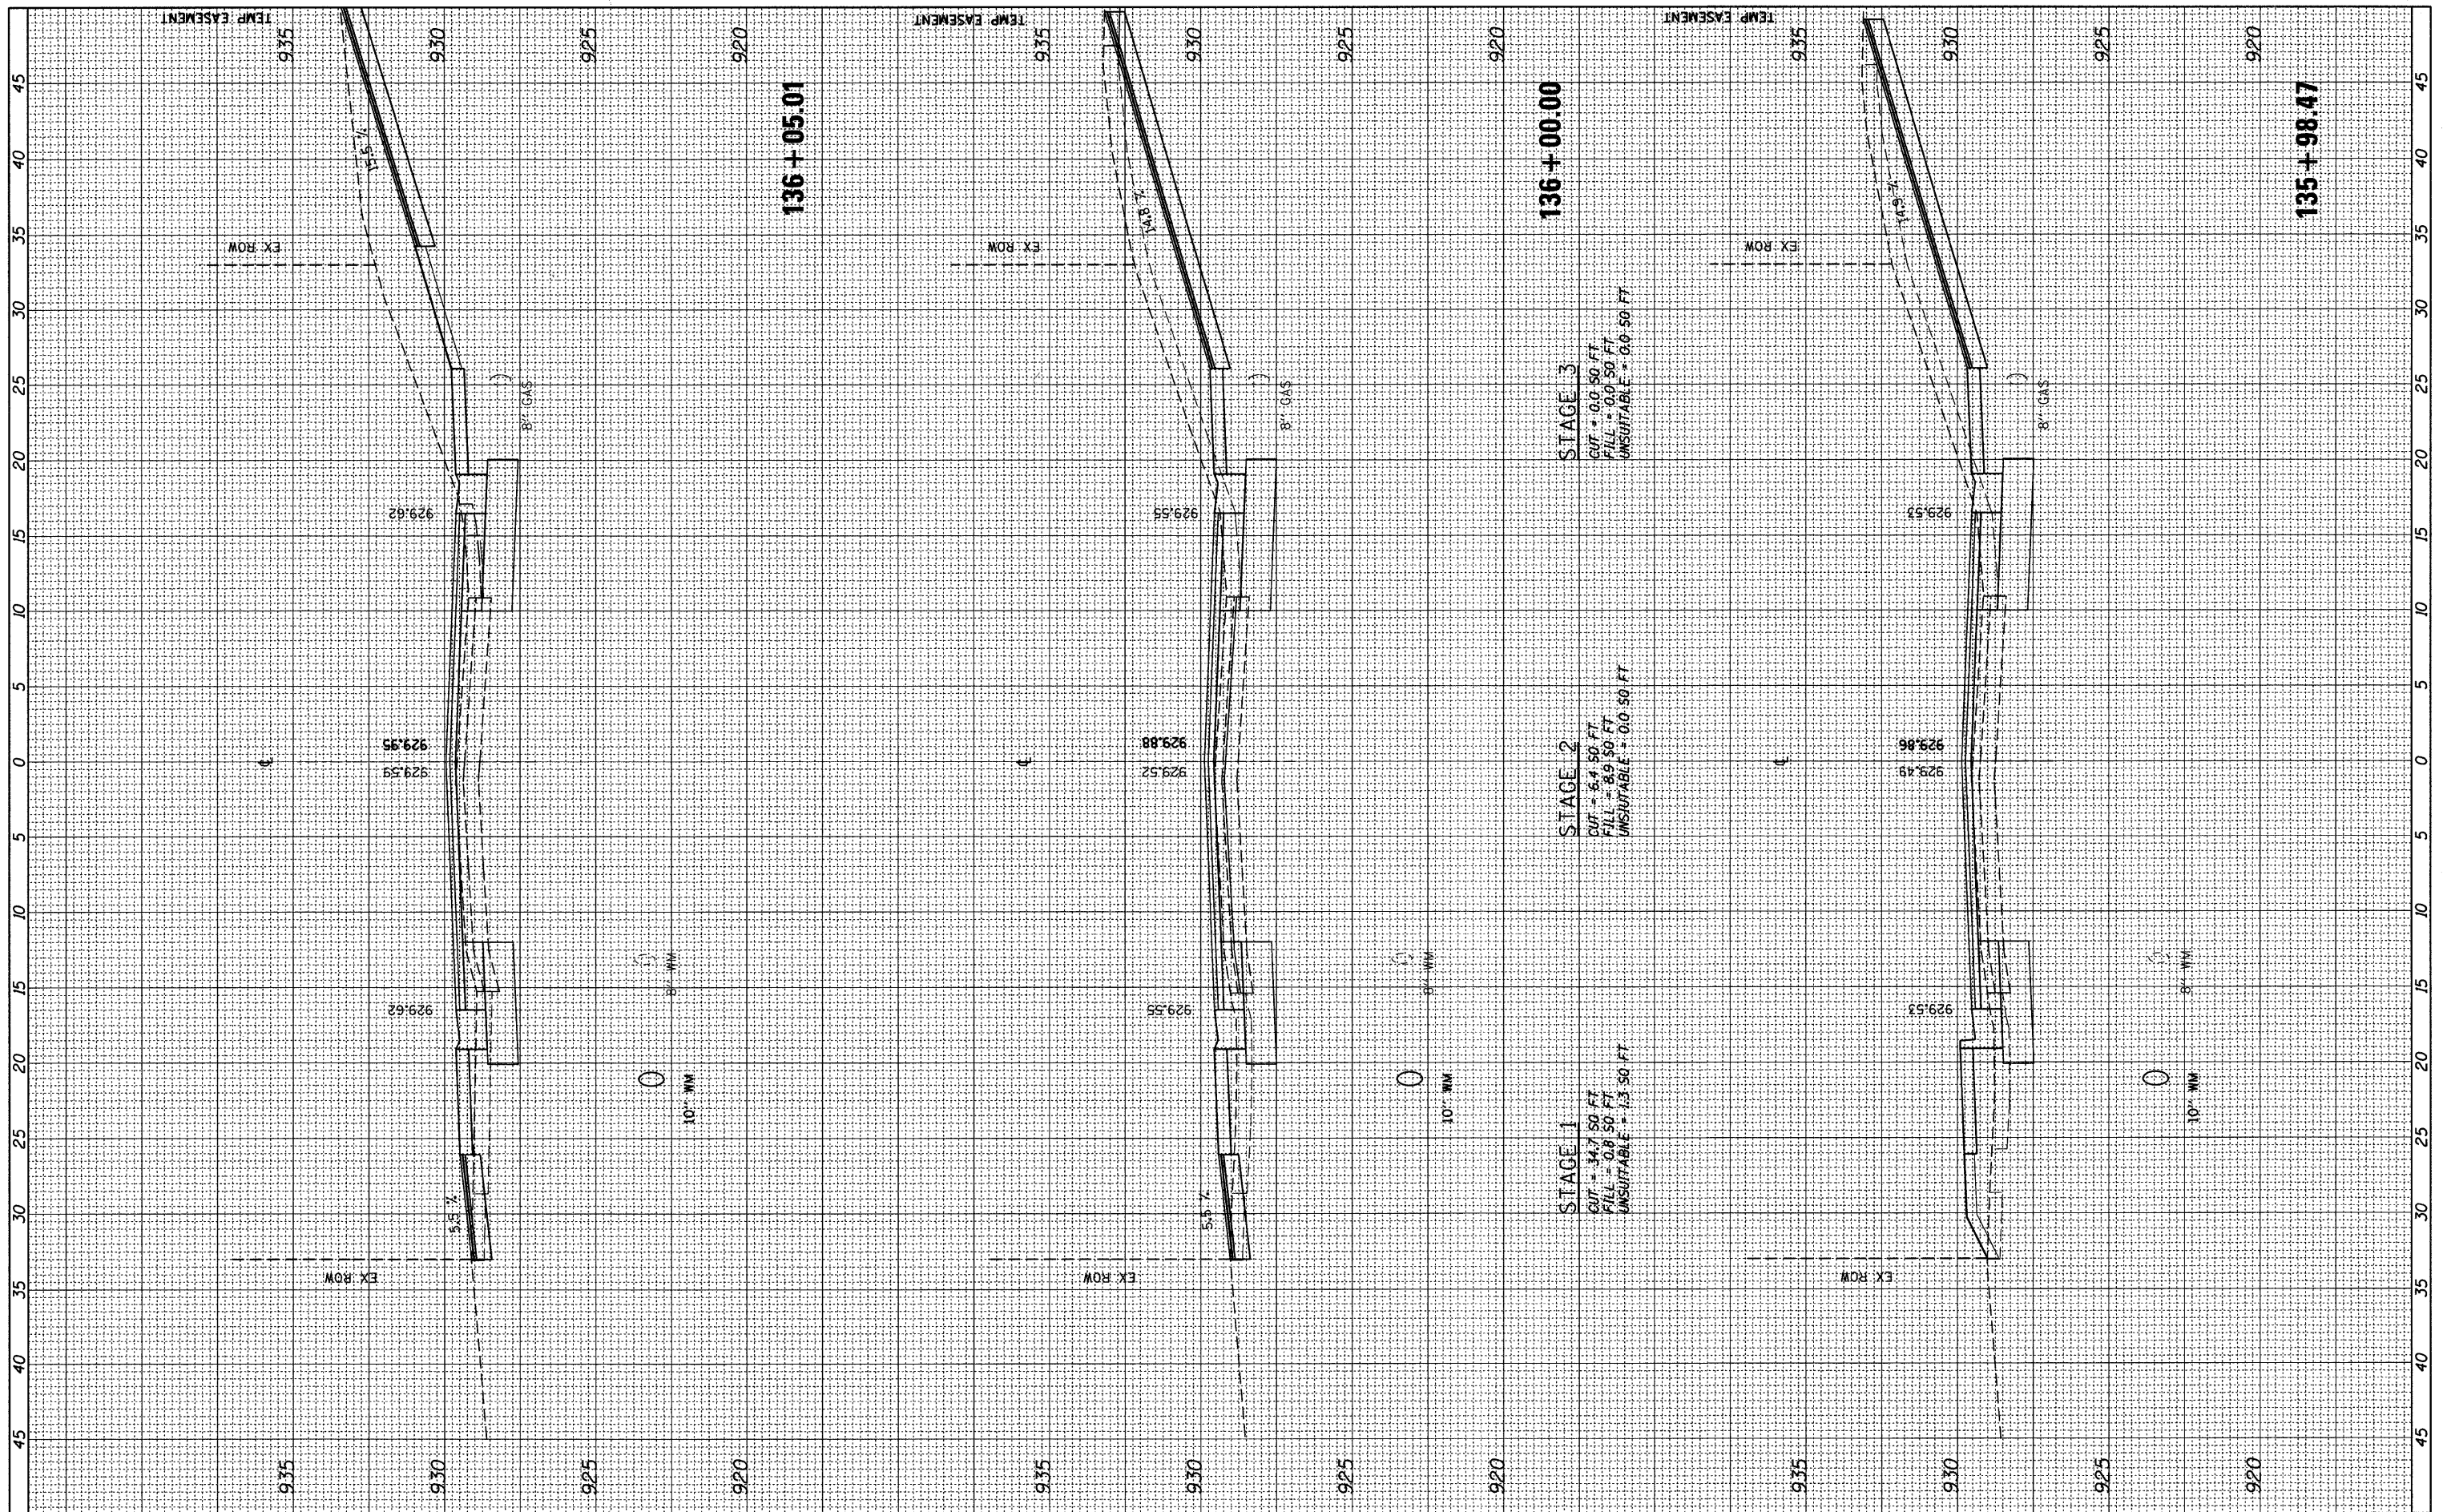

FILE NAME = F:\789-206 East Crystal Lake Ave SEGMENT 1\CADD_Sheets\DI63524-sht-xsec.dgn	USER NAME = gellwenger	DESIGNED - GJE	REVISED -	STATE OF ILLINOIS DEPARTMENT OF TRANSPORTATION	EAST CRYSTAL LAKE AVENUE CROSS SECTIONS		F.A.U. RTE. 116	SECTION 06-00104-01-WR	COUNTY MCHENRY	TOTAL SHEETS 64	SHEET NO. 62
PLOT SCALE = 5.0000' / IN.	DATE = 02/7/2011	DRAWN - GJE	REVISED -		SCALE: VERT. 1"=2.5'	SHEET NO. 62 OF 64 SHEETS	STA. 135+98.47 TO STA. 136+05.01	CONTRACT NO. 63524		ILLINOIS FED. AID PROJECT	
		CHECKED - JP	REVISED -								
		DATE - 02/7/2011	REVISED -								