


FINAL SURVEY NO.	BY	DATE
SURVEYED		
TEMPLATE		
AREAS CHECKED		

ORIGINAL SURVEY NO.	BY	DATE
SURVEYED		
TEMPLATE		
AREAS CHECKED		

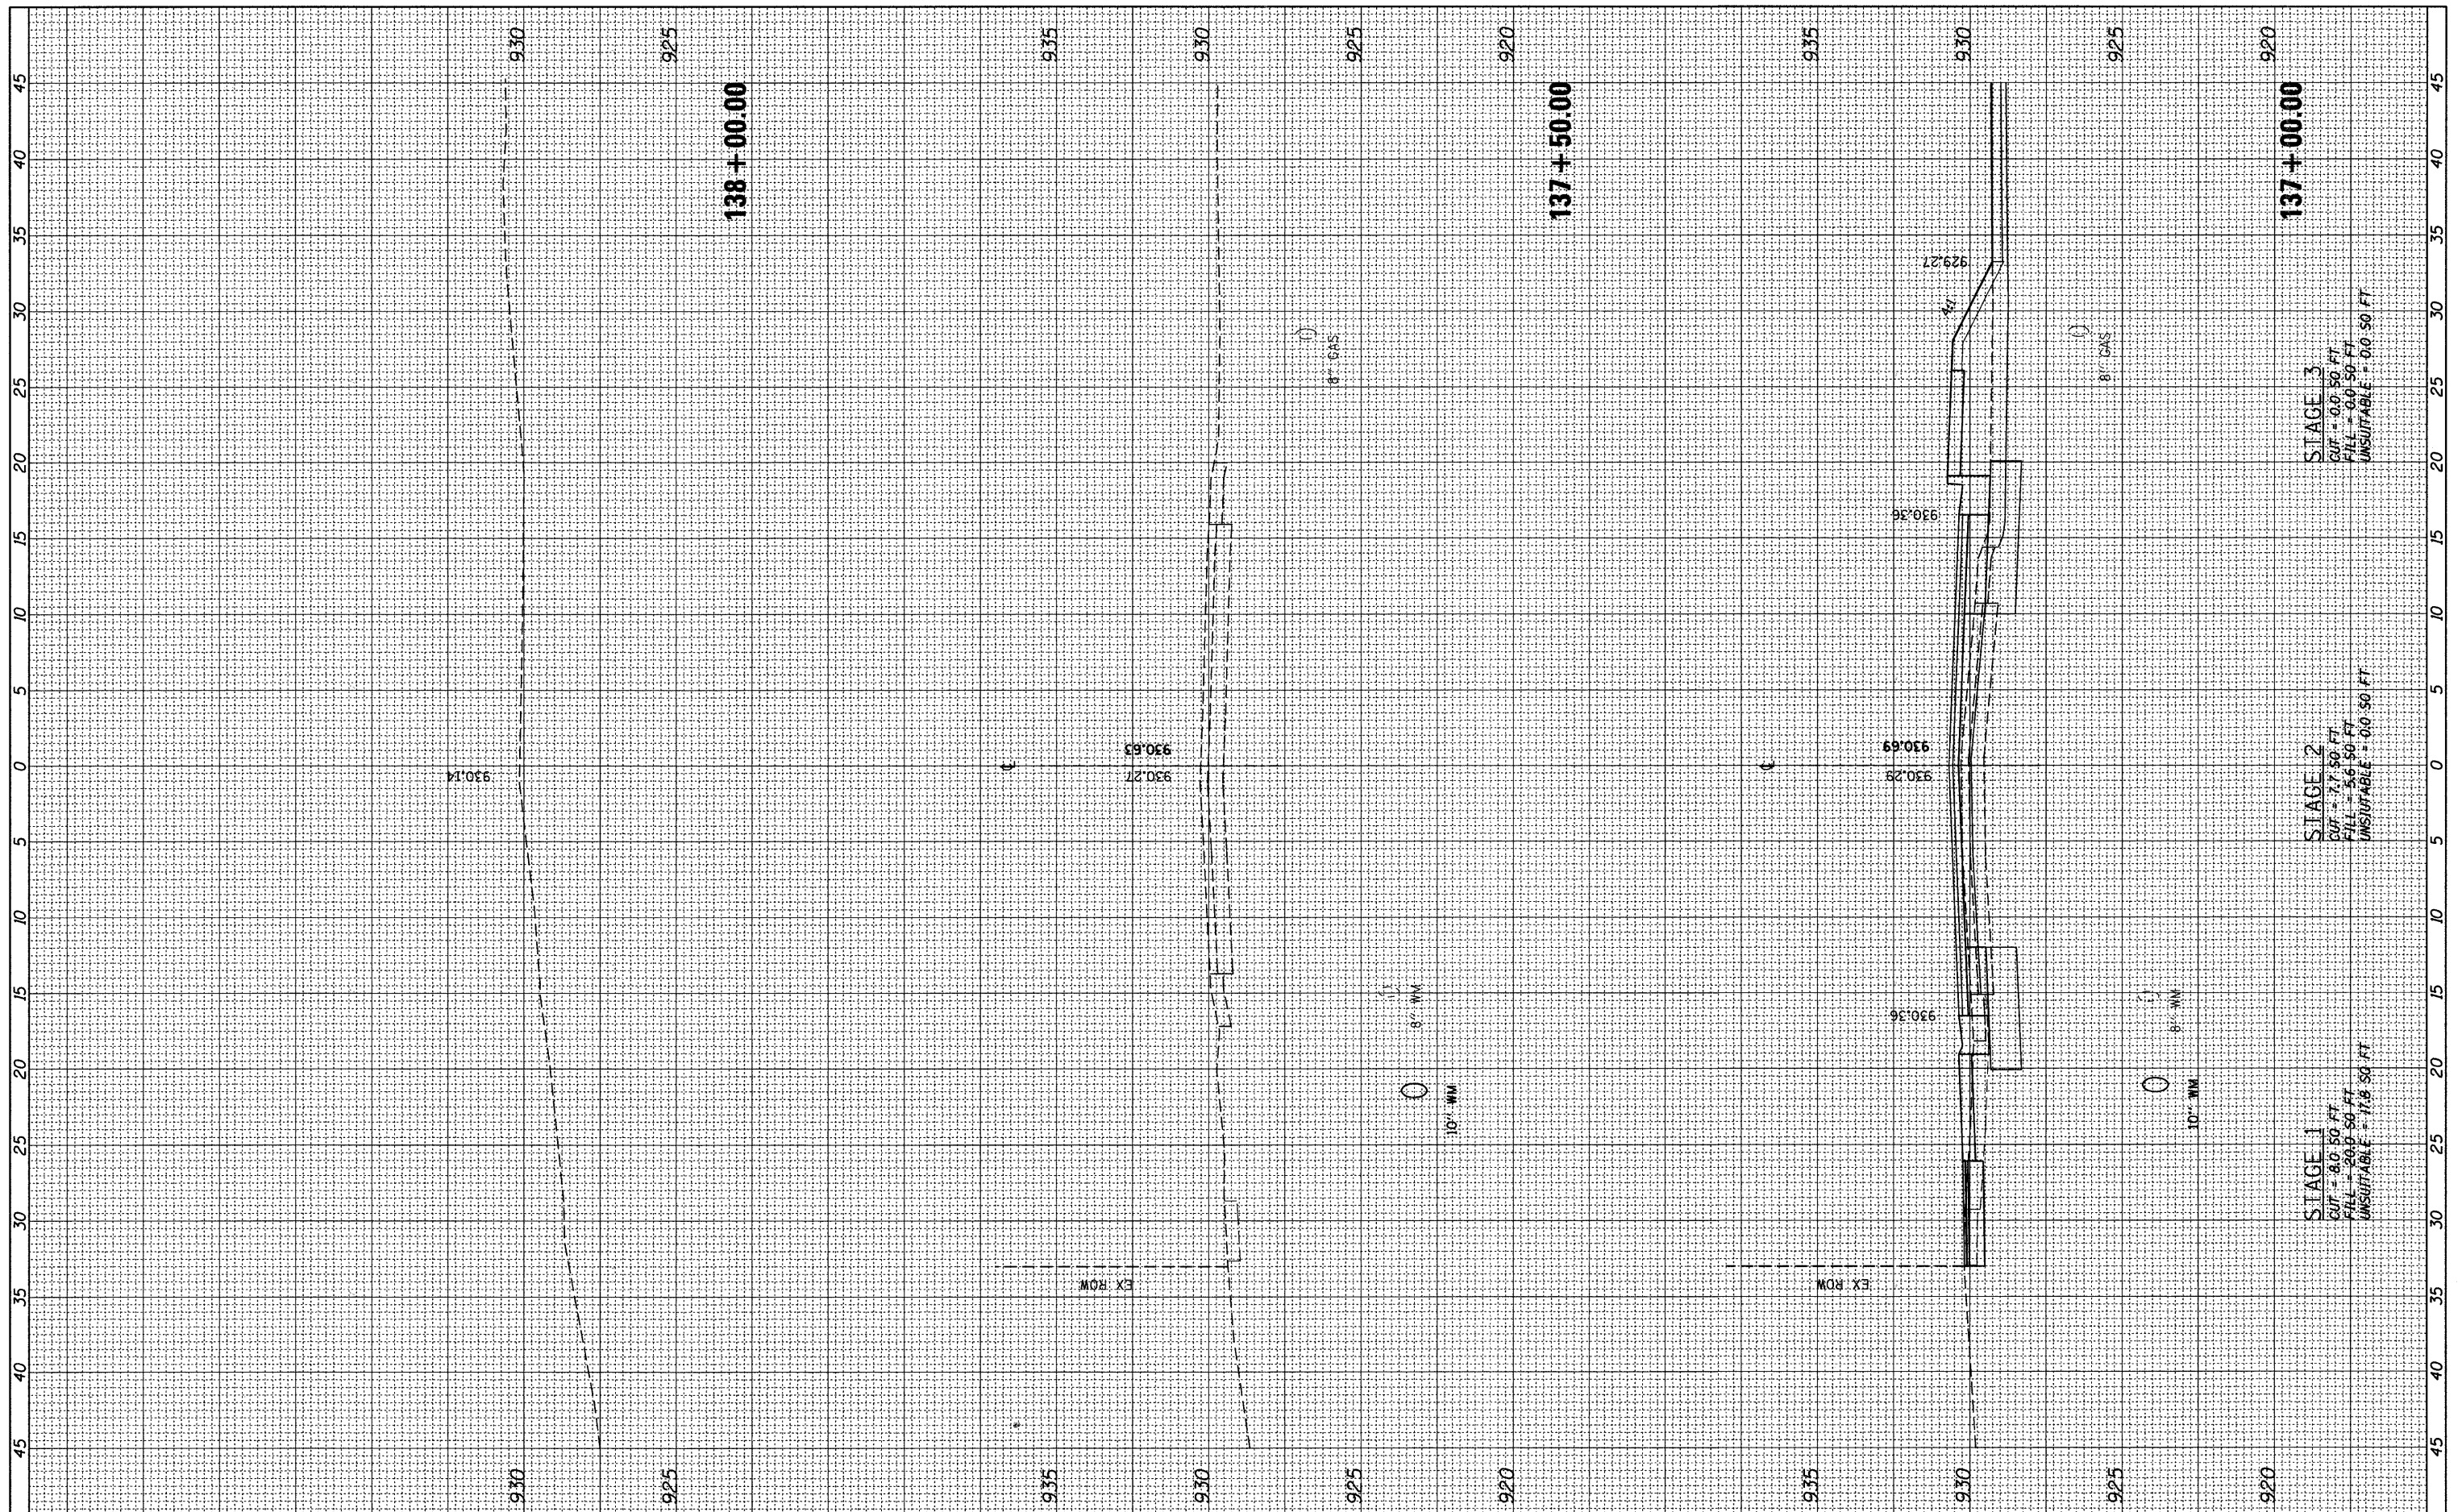

FILE NAME = F:\789-206 East Crystal Lake Ave SEGMENT 1\CAAD\Sheets\0163524-sht-xsec.dgn	USER NAME = gollwenger	DESIGNED - GJE	REVISED -
PLOT SCALE = 5,0000' / IN.		DRAWN - GJE	REVISED -
PLOT DATE = 2/17/2011		CHECKED - JP	REVISED -
		DATE - 02/17/2011	REVISED -

**STATE OF ILLINOIS
DEPARTMENT OF TRANSPORTATION**

**EAST CRYSTAL LAKE AVENUE
CROSS SECTIONS**

HORZ. 1"=5'
SCALE: VERT. 1"=2.5' SHEET NO. 64 OF 64 SHEETS STA. 137+00.00 TO STA. 138+00.00

F.A.U. RTE.	SECTION	COUNTY	TOTAL SHEETS	SHEET NO.
116	06-00104-01-WR	MCHENRY	64	64
CONTRACT NO. 63524			ILLINOIS FED. AID PROJECT	