

LAWRENCE ROAD

TREE, ACER CAMPESTRE (HEDGE MAPLE), 2-1/2" CALIPER, TREE FORM, BALLED AND BURLAPPED

STATION	OFFSET (FT)	SIDE	QUANTITY (EACH)
LAWRENCE ROAD			
106+00	53.0	LT	1
106+75	53.0	LT	1
108+00	80.0	RT	1
TOTAL = 3			


TREE, TILIA AMERICANA (AMERICAN LINDEN/ BASSWOOD), 2-1/2" CALIPER, BALLED AND BURLAPPED

STATION	OFFSET (FT)	SIDE	QUANTITY (EACH)
LAWRENCE ROAD			
105+25	53.0	LT	1
106+00	53.0	LT	1
107+75	80.0	RT	1
TOTAL = 3			


TREE, CRATAEGUS CRUGALLI INERMIS (THORN LESS COCKSPUR HAWTHORN), 2-1/2" CALIPER TREE FORM, BALLED AND BURLAPPED

STATION	OFFSET (FT)	SIDE	QUANTITY (EACH)
LAWRENCE ROAD			
105+50	53.0	LT	1
106+25	53.0	LT	1
107+50	80.0	RT	1
TOTAL = 3			

LEGEND:

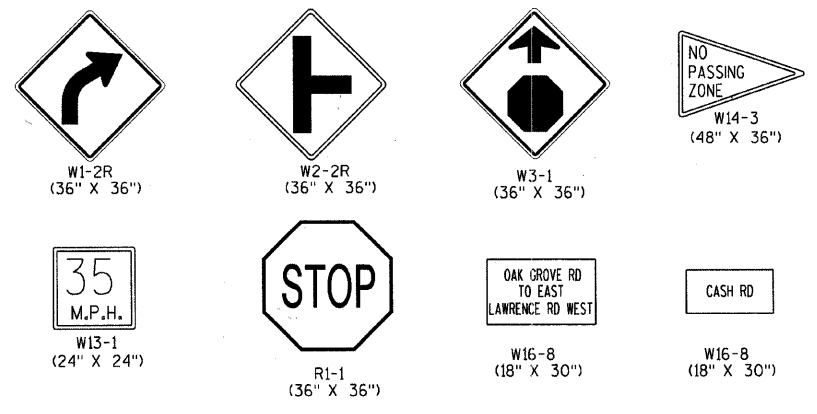

LEGEND:

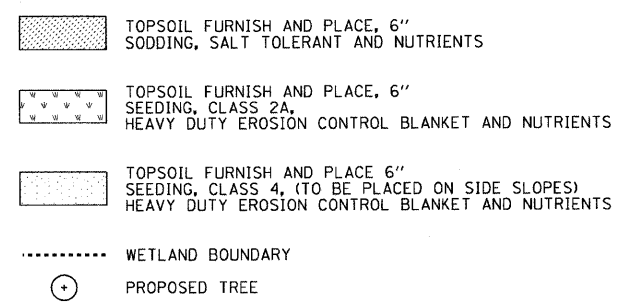

COPYRIGHT © 2011 BY BAXTER & WOODMAN, INC.
 STATE OF ILLINOIS - PROFESSIONAL DESIGN FIRM
 LICENSE NO. 184-001978 EXP. 06/30/2011
 1100 W. MONROE ST., SUITE 200, CHICAGO, IL 60606
 312.462.1200 FAX 312.462.1201
 WWW.BAXTERANDWOODMAN.COM



DESIGNED - CAC	REVISED - PER IDOT 10-25-10
DRAWN - BCD	REVISED - PER IDOT 2-14-11
CHECKED - MDW	REVISED -
DATE - 08/20/10	FILE - 070630-PMSignLscpl1.sht

**MCHENRY COUNTY DIVISION OF TRANSPORTATION
LAWRENCE ROAD BRIDGE OVER
LAWRENCE CREEK**

STRIPING, SIGNING AND LANDSCAPING PLAN

SCALE: 1"=50' STA. 99+00 TO STA. 113+00

F.A.S. RTE.	SECTION	COUNTY	TOTAL SHEETS	SHEET NO.
0028	06-00320-01-BR	MCHENRY	70	24
CONTRACT NO. 63535				
JOB NO. C-91-139-11		ILLINOIS FED. AID PROJECT	BRS-00281077	