



MCHENRY COUNTY  
DIVISION OF TRANSPORTATION

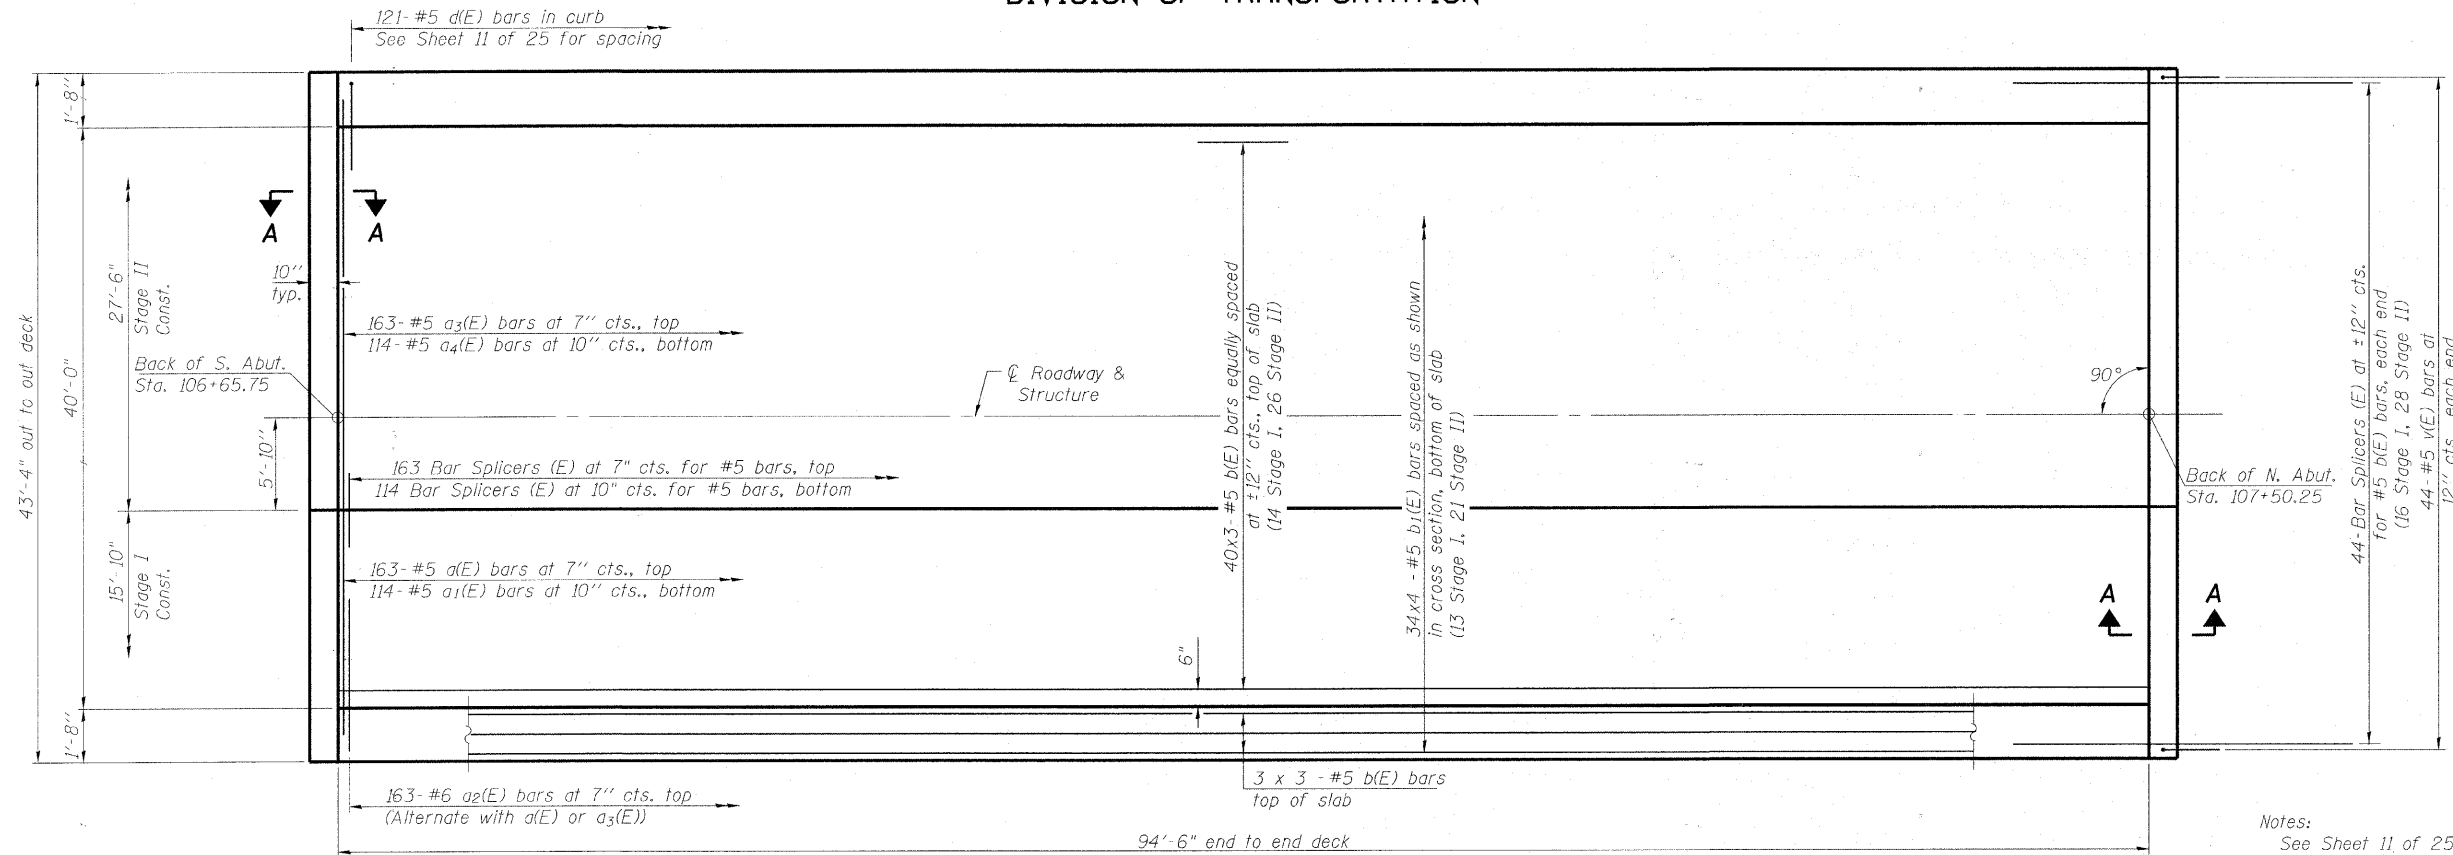

**MIN. BAR LAP**  
#5 bar = 2'-7"

Notes:  
See Sheet 11 of 25 for superstructure details and Bill of Material.  
Bars indicated thus 20 x 3-#5 etc. indicates 20 lines of bars with 3 lengths per line.  
See Sheet 11 of 25 for curb reinforcement.  
See Sheet 12 of 25 for Section A-A.

**PLAN**

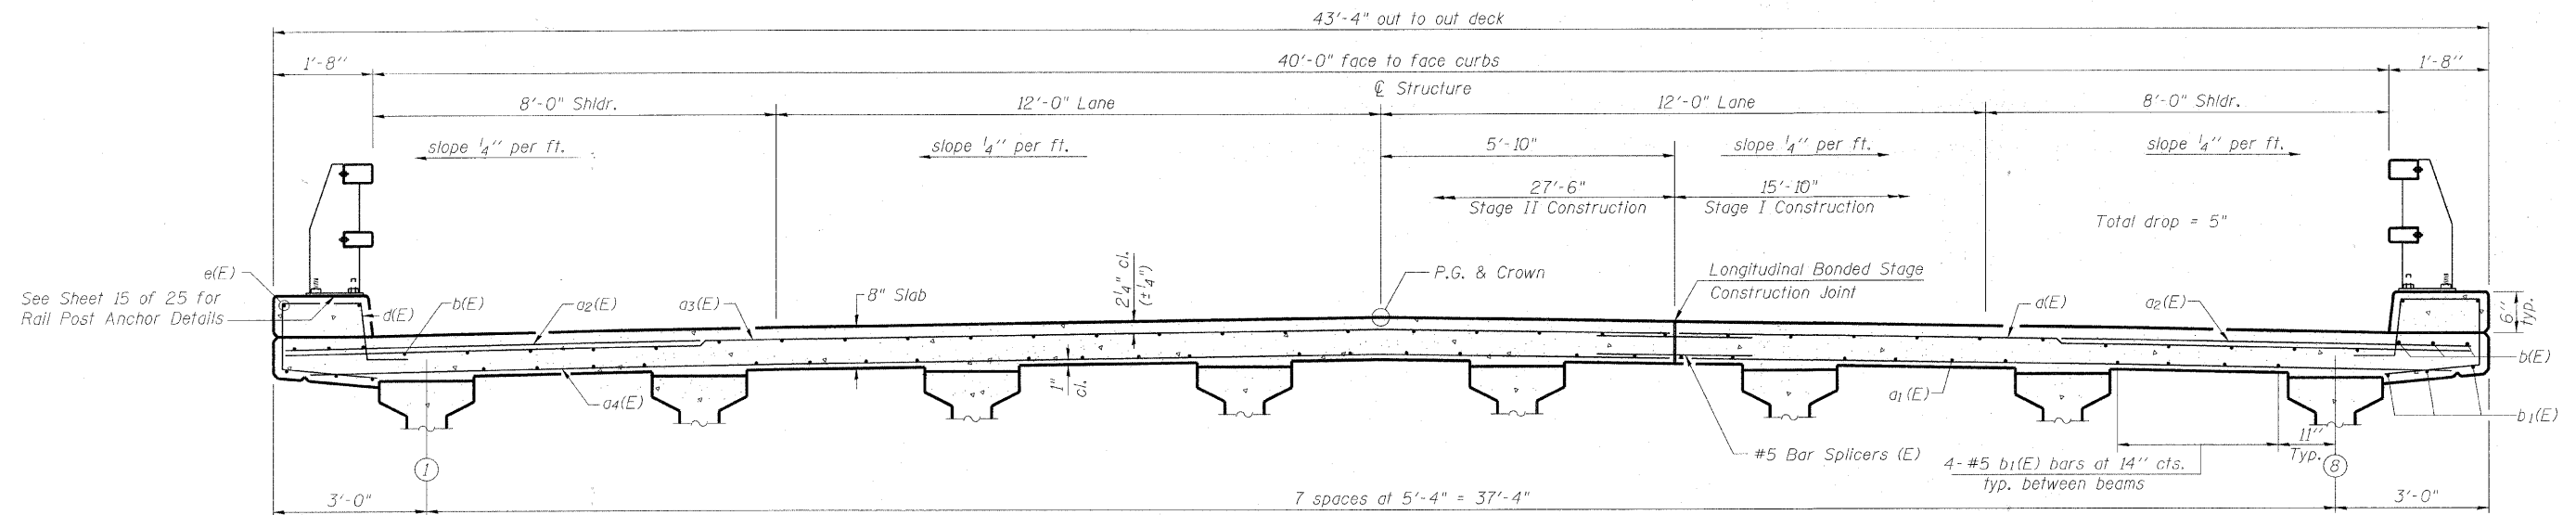

**CROSS SECTION**  
(Looking North)

**SUPERSTRUCTURE  
STRUCTURE NO. 056-3181**

DESIGNED	BLB
CHECKED	AS
DRAWN	BCD
CHECKED	BLB

SHEET NO. 10  25 SHEETS	F.A.S. RTE.	SECTION	COUNTY	TOTAL SHEETS	SHEET NO.
	0028	06-00320-01-BR	MCHENRY	70	34
CONTRACT NO. 63535					
JOB NO. C-91-139-11 ILLINOIS FED. AID PROJECT BRS-0028(107)					

CONTRACT NO. C-91-139-11 ILLINOIS FED. AID PROJECT BRS-0028(107)  
 SHEET NO. 10 OF 25  
 SUPERSTRUCTURE  
 STRUCTURE NO. 056-3181  
 DIVISION OF TRANSPORTATION  
 MCHENRY COUNTY  
 ILLINOIS