


FINAL SURVEY	BY	DATE
NOTE BOOK		
NO.		
SURVEYED		
TEMPLATE		
AREAS		
CHECKED		

ORIGINAL SURVEY	BY	DATE
NOTE BOOK		
NO.		
SURVEYED		
TEMPLATE		
AREAS		
CHECKED		

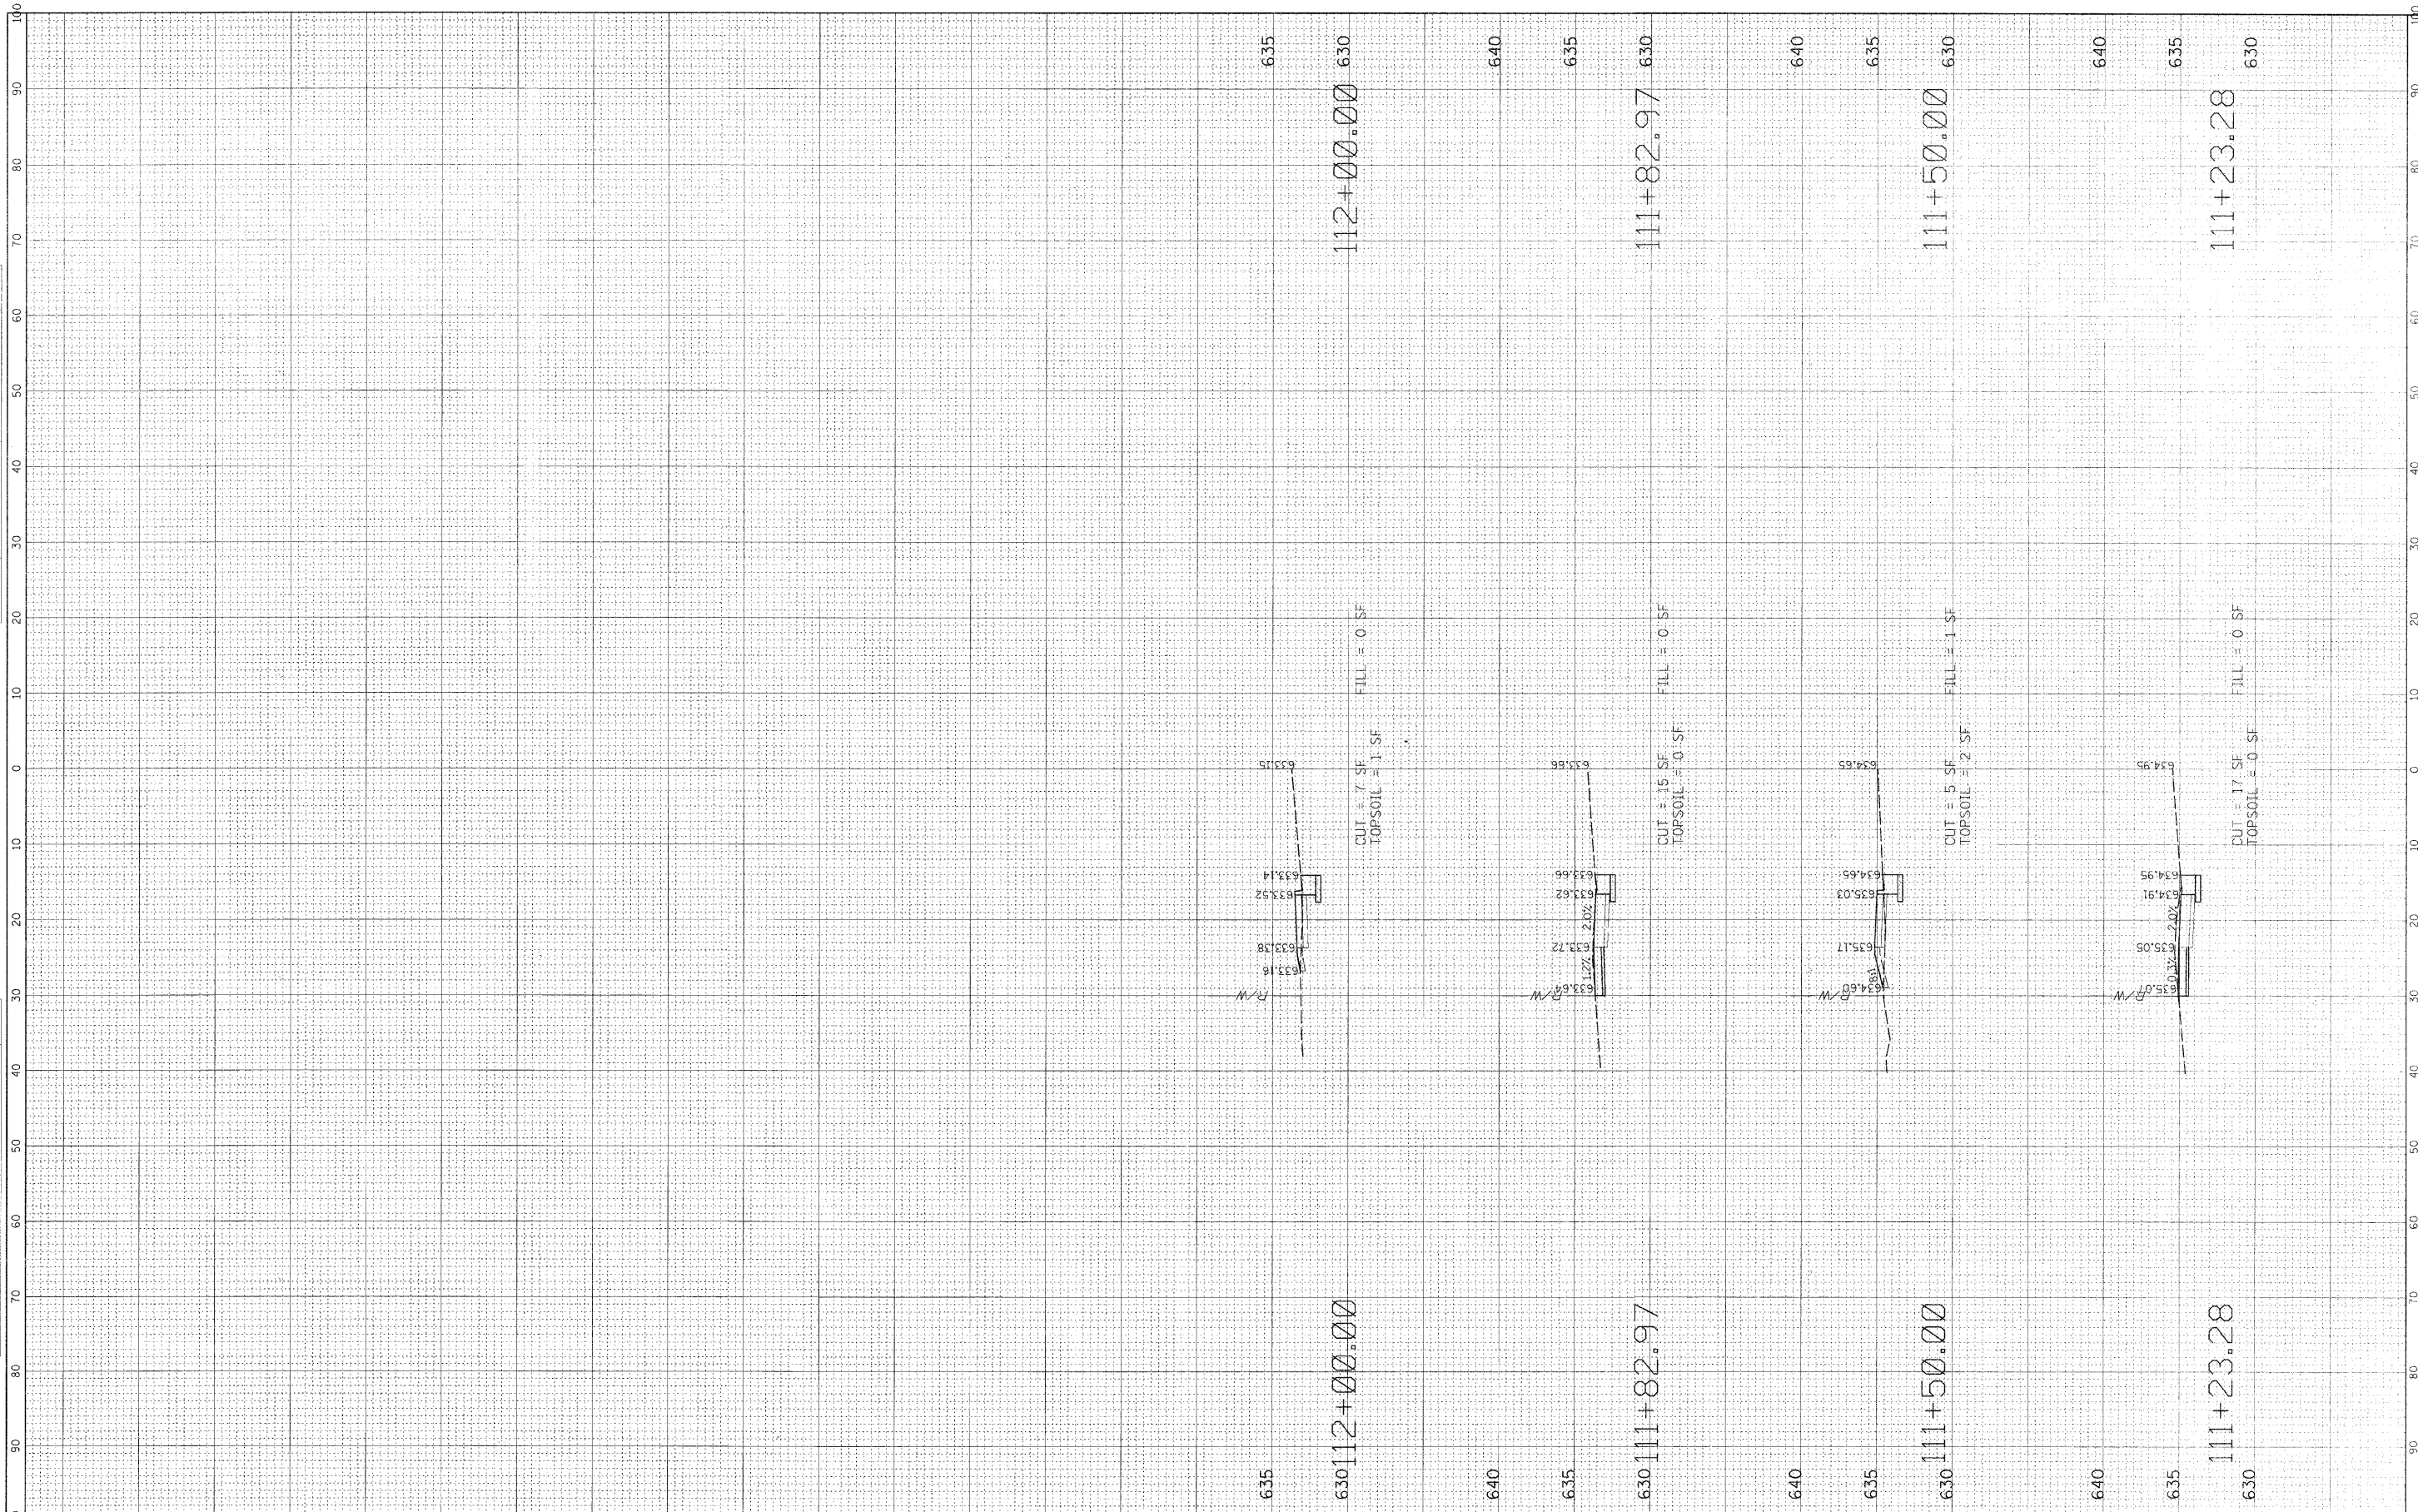

FILE NAME = N:\pelo\pelo-k\100055\Civil\LAY_00TH.DGN

USER NAME = CMCCULLO
 PLOT SCALE = 10'
 PLOT DATE = 2/17/2011

DESIGNED - CJM
 DRAWN - CJM
 CHECKED - KRC/DV
 DATE -

REVISED -
 REVISED -
 REVISED -
 REVISED -

**STATE OF ILLINOIS
 DEPARTMENT OF TRANSPORTATION**

**PROPOSED CROSS SECTIONS
 BOTH AVENUE**

SCALE: 1:10' SHEET NO. OF 14 SHEETS STA. 111+23.28 TO STA. 112+00

F.A.U. RTE.	SECTION	COUNTY	TOTAL SHEETS	SHEET NO.
2756	09-00029-00-SW	COOK	14	14
CONTRACT NO. 63548			ILLINOIS FED. AID PROJECT	