



**LOCATION MAP**

NTS



TOWNSHIP 39 NORTH

RANGE 13 EAST

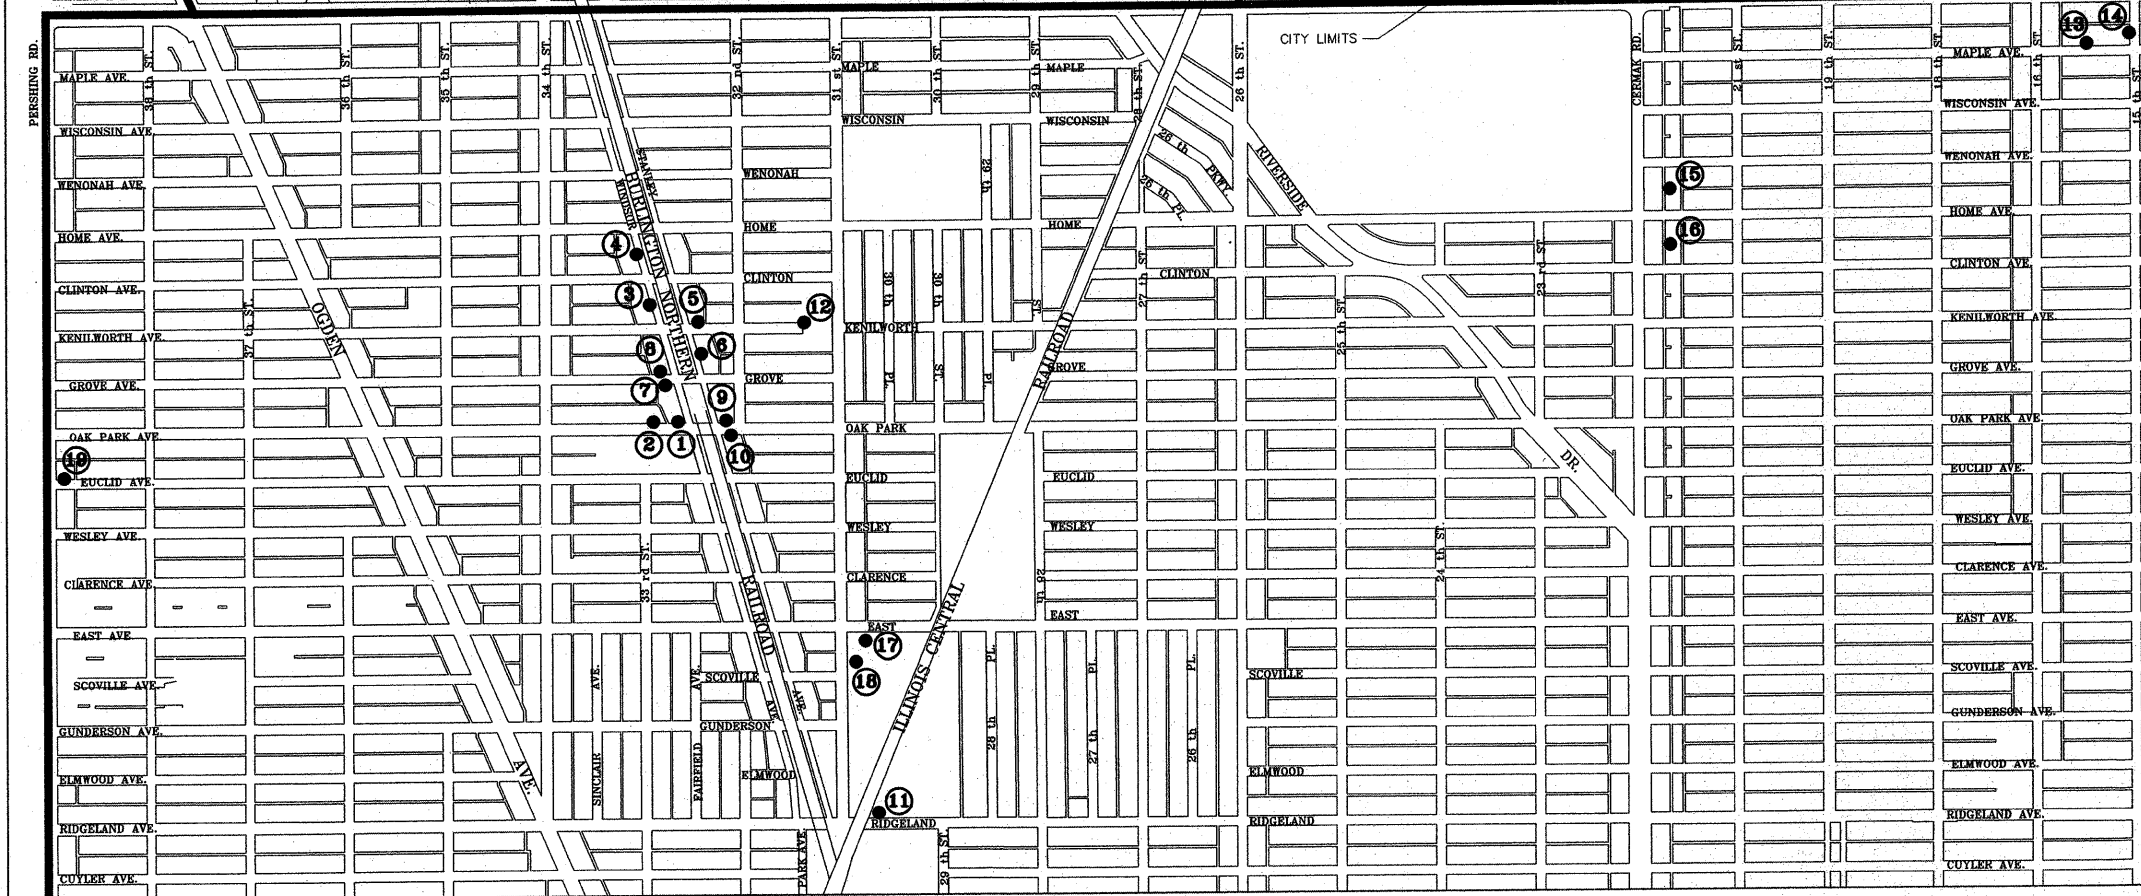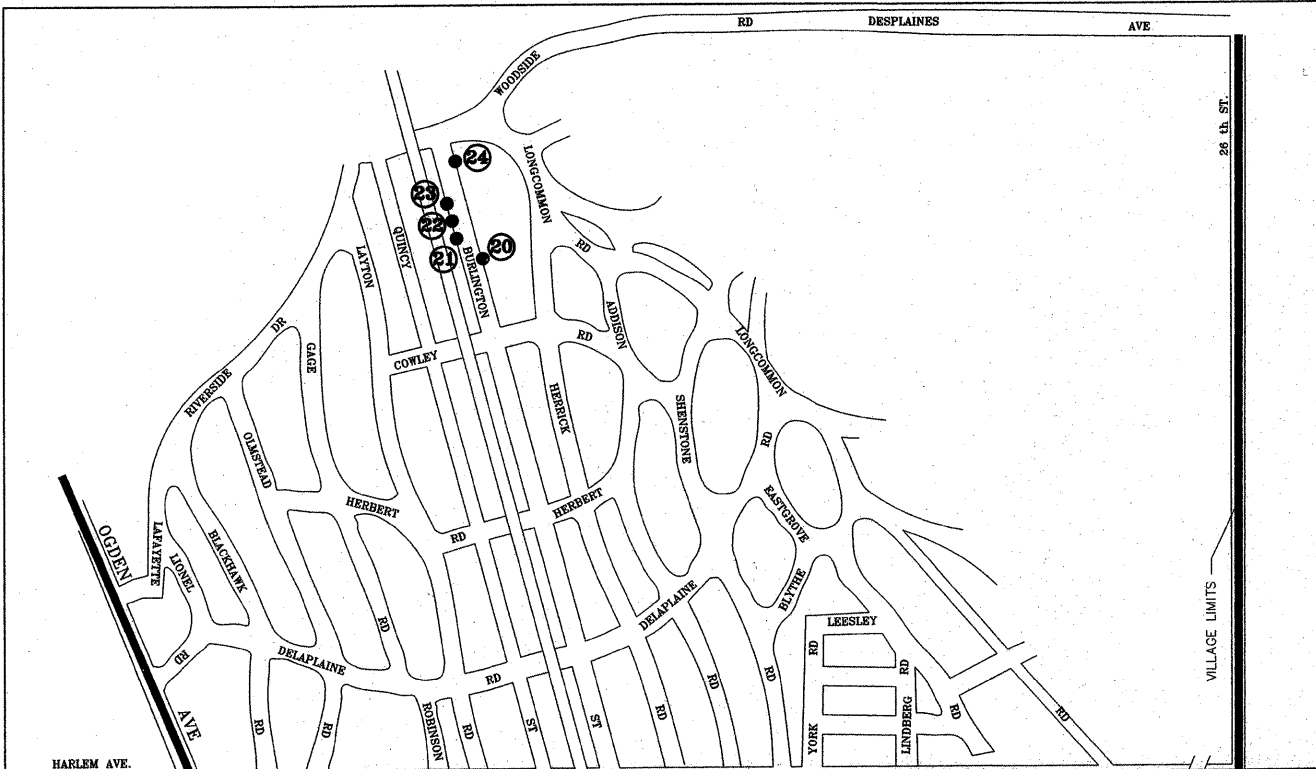

19 ● DENOTES LOCATION OF IMPROVEMENT  
IN BERWYN TOWNSHIP AND RIVERSIDE TOWNSHIP

3rd PRINCIPAL MERIDIAN

**LOCATION SUMMARY**

CITY OF BERWYN

Location	Rack Type	Quantity (Each)	Existing Surface Type	Proposed Concrete Pad Dimensions	Proposed Length (Feet & Inches)
1 Oak Park Avenue south of Windsor Avenue, west side at Citizen's Community Bank 3322 Oak Park Avenue	1	2	Concrete		14'-0"
2 Oak Park Avenue south of Windsor Avenue, west side at 3242 Grounds for Appeal coffee shop	1	1	Concrete		8'-3"
3 Windsor Avenue, Clinton Avenue to Kenilworth Avenue	1	2	Concrete		14'-0"
4 Windsor Avenue, Home Avenue to Clinton Avenue	1	2	Concrete		14'-0"
5 On Kenilworth Avenue, north of Stanley Avenue	1	1	Concrete		8'-3"
6 Stanley Avenue from Kenilworth Avenue to Grove Avenue	1	2	Concrete		14'-0"
7 East side of Grove Avenue, south of Windsor Avenue	1	1	Concrete		8'-3"
8 West side of Grove Avenue, south of Windsor Avenue	1	1	Concrete		8'-3"
9 West side of Oak Park Avenue, north of Stanley Avenue	1	4	Concrete		25'-6"
10 East side of Oak Park Avenue, north of Stanley Avenue	1	2	Concrete		14'-0"
11 Freedom School 3016 Ridgeland Avenue, south side of school	2	2	Asphalt		16'-0"
12 Heritage School 6850 31 <sup>st</sup> Street south side of building, at door	3	1	Mulch	8' x 17.25'	17'-3"
13 Kriz Skate Park, 15 <sup>th</sup> Street and Maple Avenue	3	1	Concrete		17'-3"
14 Maple Pool, 15 <sup>th</sup> Street and Maple Avenue	3	1	Concrete		17'-3"
15 Berwyn Gardens, North of Cermak Road between Wenonah Avenue and Home Avenue	2	2	Concrete		16'-0"
16 Berwyn Gardens, North of Cermak Road between Home Avenue and Clinton Avenue	2	2	Concrete		16'-0"
17 Recreation Department, 6501 W. 31 <sup>st</sup> Street, pool entrance off of East Ave.	3	2	Concrete		32'-0"
18 Recreation Department, 6501 W. 31 <sup>st</sup> Street, front entrance of off 31 <sup>st</sup> Street	2	1	Concrete		9'-3"
19 39 <sup>th</sup> Street and Euclid Avenue, on Euclid Avenue near seating	1	1	Concrete		8'-3"

VILLAGE OF RIVERSIDE

Location	Rack Type	Quantity	Existing Surface Type	Proposed Concrete Pad Dimensions	Proposed Length (Feet & Inches)
20 48 E. Burlington Street (Riverside Foods)	4	2	Exposed Aggregate Concrete		19'-6"
21 39 E. Burlington Street (Landmark Kitchen Design)	4	1	Exposed Aggregate Concrete		11'-0"
22 35 E. Burlington Street (Grumpy's Café)	4	1	Exposed Aggregate Concrete		11'-0"
23 29 E. Burlington Street (Aunt Diane's)	4	1	Exposed Aggregate Concrete		11'-0"
24 18 E. Burlington Street (Village Center)	4	1	Exposed Aggregate Concrete		11'-0"

**SPECIAL PROJECT NOTES**

1. THE CONTRACTOR WILL NOT BE ALLOWED TO PROCEED WITH GROUND DISTURBING ACTIVITIES UNTIL ALL UTILITY OWNERS FIELD LOCATE THEIR FACILITIES WHICH MAY INTERFERE WITH CONSTRUCTION OPERATIONS. THE ACTUAL LOCATIONS OF PROPOSED BICYCLE RACKS WILL BE ADJUSTED IN THE FIELD TO AVOID UNDERGROUND UTILITIES.
2. ALL BICYCLE RACKS SHALL BE INSTALLED ON EXISTING CONCRETE PADS EXCEPT FOR LOCATION (12). EXCAVATION AND SUBBASE GRANULAR MATERIAL INSTALLATION SHALL BE INCLUDED IN THE COST OF NEW CONCRETE PAD AT LOCATION (12).
3. PROPOSED LENGTHS SHOWN IN LOCATION SUMMARY INCLUDE LENGTH OF BICYCLE RACK(S) PLUS CLEARANCES.

**Frank Novotny & Associates, Inc.**  
205 Midway Drive • Willowbrook, IL • 60527 • Telephone: (630) 897-8640 • Fax: (630) 897-0132  
ILLINOIS PROFESSIONAL DESIGN FIRM NO. 194-000928

FILE NAME = CMAQ BIKE RACKS VARIOUS LOCATIONS  
CITY OF BERWYN/VILLAGE OF RIVERSIDE

USER NAME =  
DESIGNED -- JEF  
DRAWN -- JFP  
CHECKED -- TPG  
DATE -- 11/10

REVISD -- JEF 12/02/10  
REVISD --  
REVISD --  
REVISD --

STATE OF ILLINOIS  
DEPARTMENT OF TRANSPORTATION

LOCATION MAP, SUMMARY OF QUANTITIES,  
SPECIAL PROJECT NOTES

SCALE: NONE SHEET NO. OF SHEETS STA. TO STA.

F.A. RTE.	SECTION	COUNTY	TOTAL SHEETS	SHEET NO.
	10-00169-00-MS	COOK	4	3
CONTRACT NO. 63555				
FED. ROAD DIST. NO. ILLINOIS FED. AID PROJECT				