



SECTION 24, TOWNSHIP 38, RANGE 12
SECTION 25, TOWNSHIP 38, RANGE 12

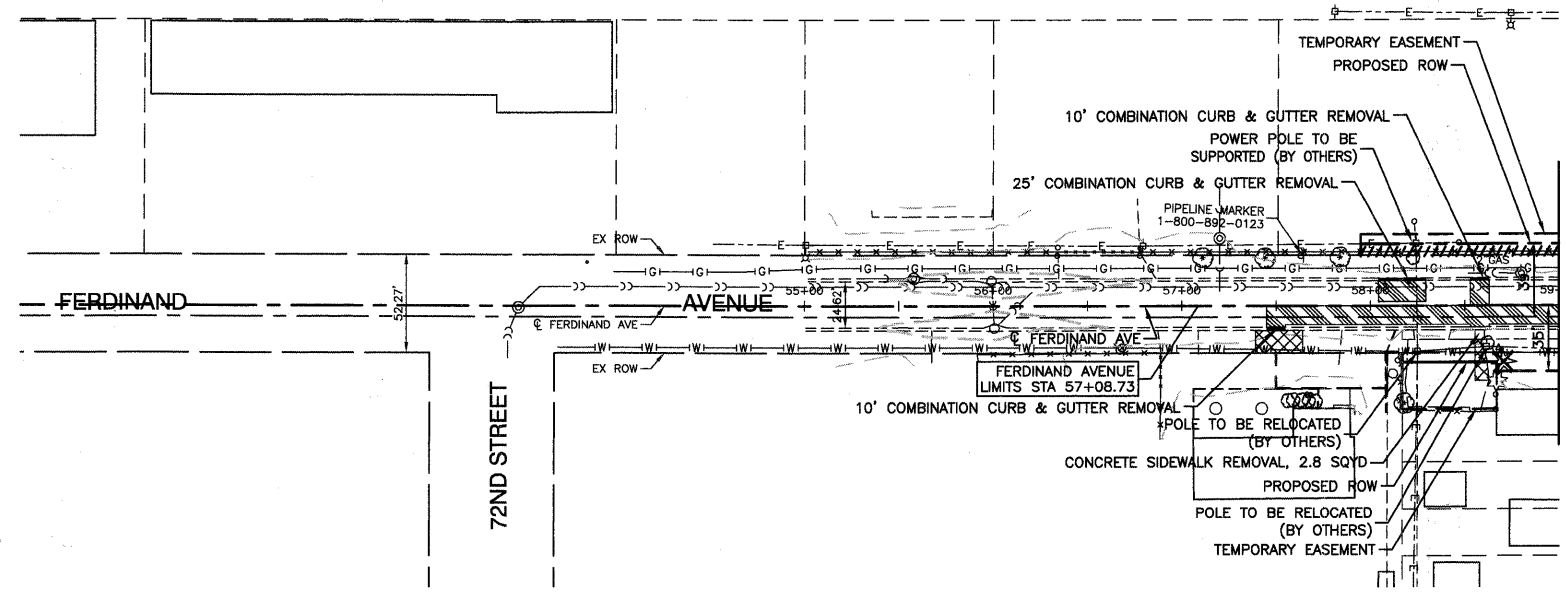

NOTES:
1. CONTRACTOR MUST MAINTAIN ACCESS TO PROPERTIES AT ALL TIMES.

- LEGEND**
- DRIVEWAY PAVEMENT REMOVAL
 - CONCRETE SIDEWALK REMOVAL
 - PAVEMENT PATCHING
 - PAVEMENT REMOVAL
 - SUB-BASE GRANULAR MATERIAL TYPE B, 4" AND HOT-MIX ASPHALT PAVEMENT (FULL DEPTH), 12"
 - HOT-MIX ASPHALT DRIVEWAY PAVEMENT; 6" HOT-MIX ASPHALT SURFACE COURSE, MIX "C", N50(L-9.5mm); 2" HOT-MIX ASPHALT BINDER COURSE, IL-19.0, N50; 4"

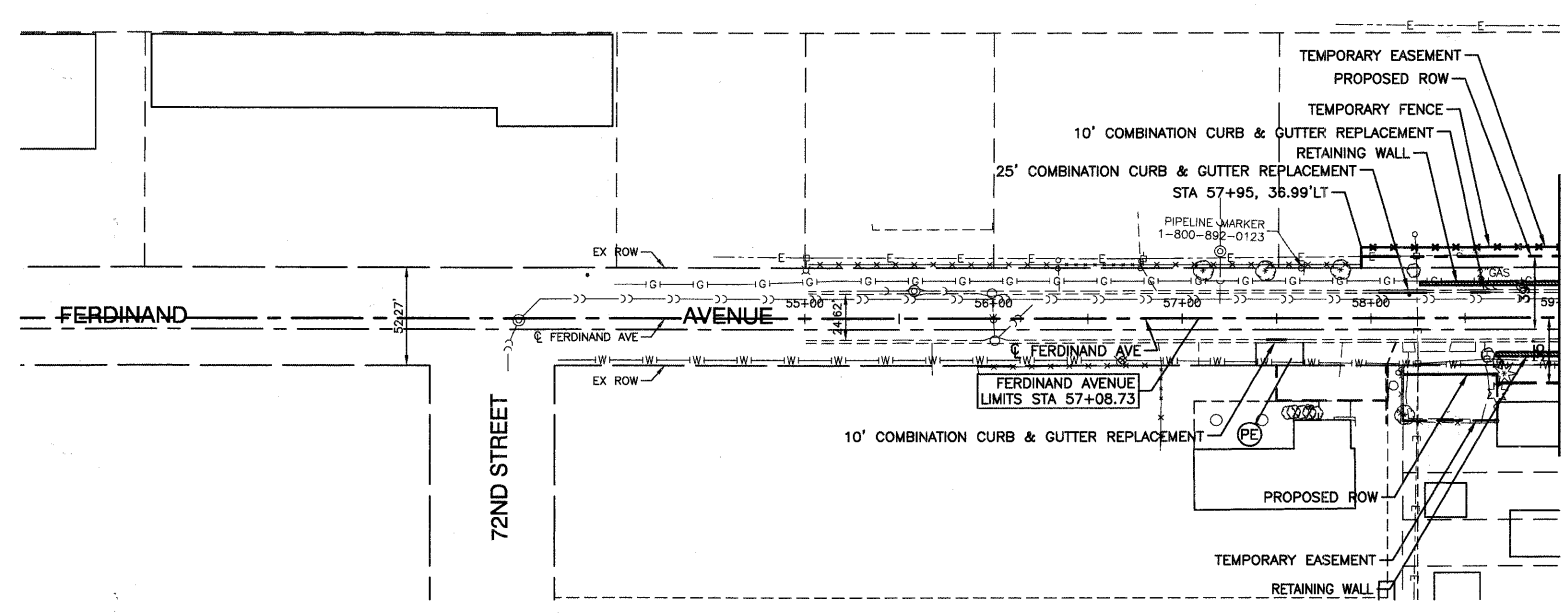

BENCH MARK: BW249
SQUARE CUT ON N CONC BASE OF RR SIGNAL
MAST ARM BASE ON S ROW OF 71ST STREET
1/2 MILE WEST OF HARLEM AVENUE
ELEVATION=620.57

PLAN	SURVEYED	DATE
	ALIGNED	
	RT. OF WAY CHECKED	
	NO. OF WAY CHECKED	
	CADD FILE NAME	

PROFILE	SURVEYED	DATE
	PLOTTED	
	CHECKED	
	B.M. NOTED	

FILE NAME = 08933-PLPR-01 - EX03
USER NAME =
PLOT SCALE =
PLOT DATE = 12/23/10

DESIGNED -- PKB	REVISOR -- REL - 01-14-11
CHECKED -- PKB	REVISION --
DRAWN -- PS	REVISION --
CHECKED -- AG	REVISION --

**STATE OF ILLINOIS
DEPARTMENT OF TRANSPORTATION**

71ST STREET	
UTILITY RELOCATION INTERIM ROADWAY PLAN	
SCALE: H 1"=50' V 1"=5'	SHEET NO. 21 OF 209 SHEETS
STA. 57+08.73	TO STA. 59+00

F.A.U. RTE.	SECTION	COUNTY	TOTAL SHEETS	SHEET NO.
1537	06-0050-00-GS	COOK	209	21
CONTRACT NO. 63556				
FED. ROAD DIST. NO. 1 ILLINOIS FED. AID PROJECT CRE-9003(709)				

815490 BY: RIGOROUS ON 1/14/11
CITY: BY: RICHARD GONDEK ON 1/14/11