



PLAN	SURVEYED	BY	DATE
	ALLOTTED		
	NOTED		
	CHECKED		
	BY		
	NO.		
	STRUCTURE		
	NOTATION		
	CHKD		
	NO.		
	NO.		
	NO.		

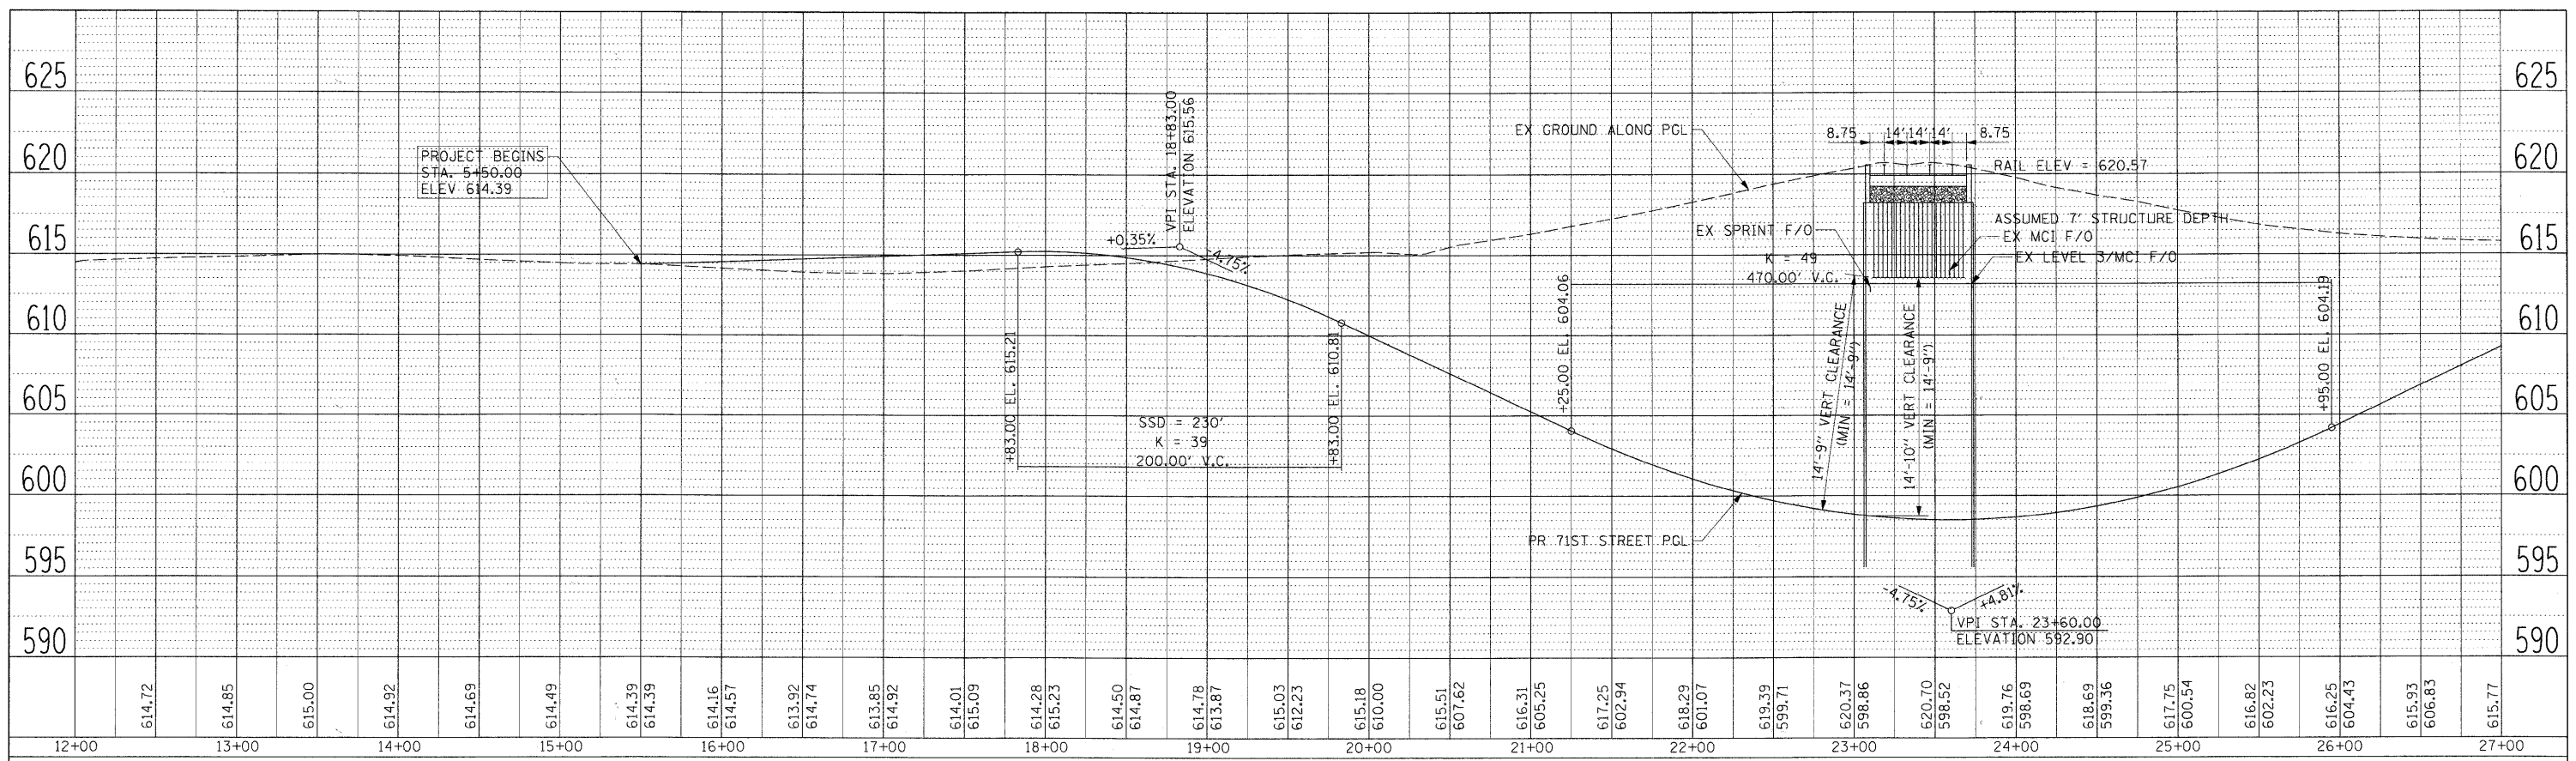

PROFILE	SURVEYED	BY	DATE
	ALLOTTED		
	NOTED		
	CHECKED		
	BY		
	NO.		
	STRUCTURE		
	NOTATION		
	CHKD		
	NO.		
	NO.		
	NO.		

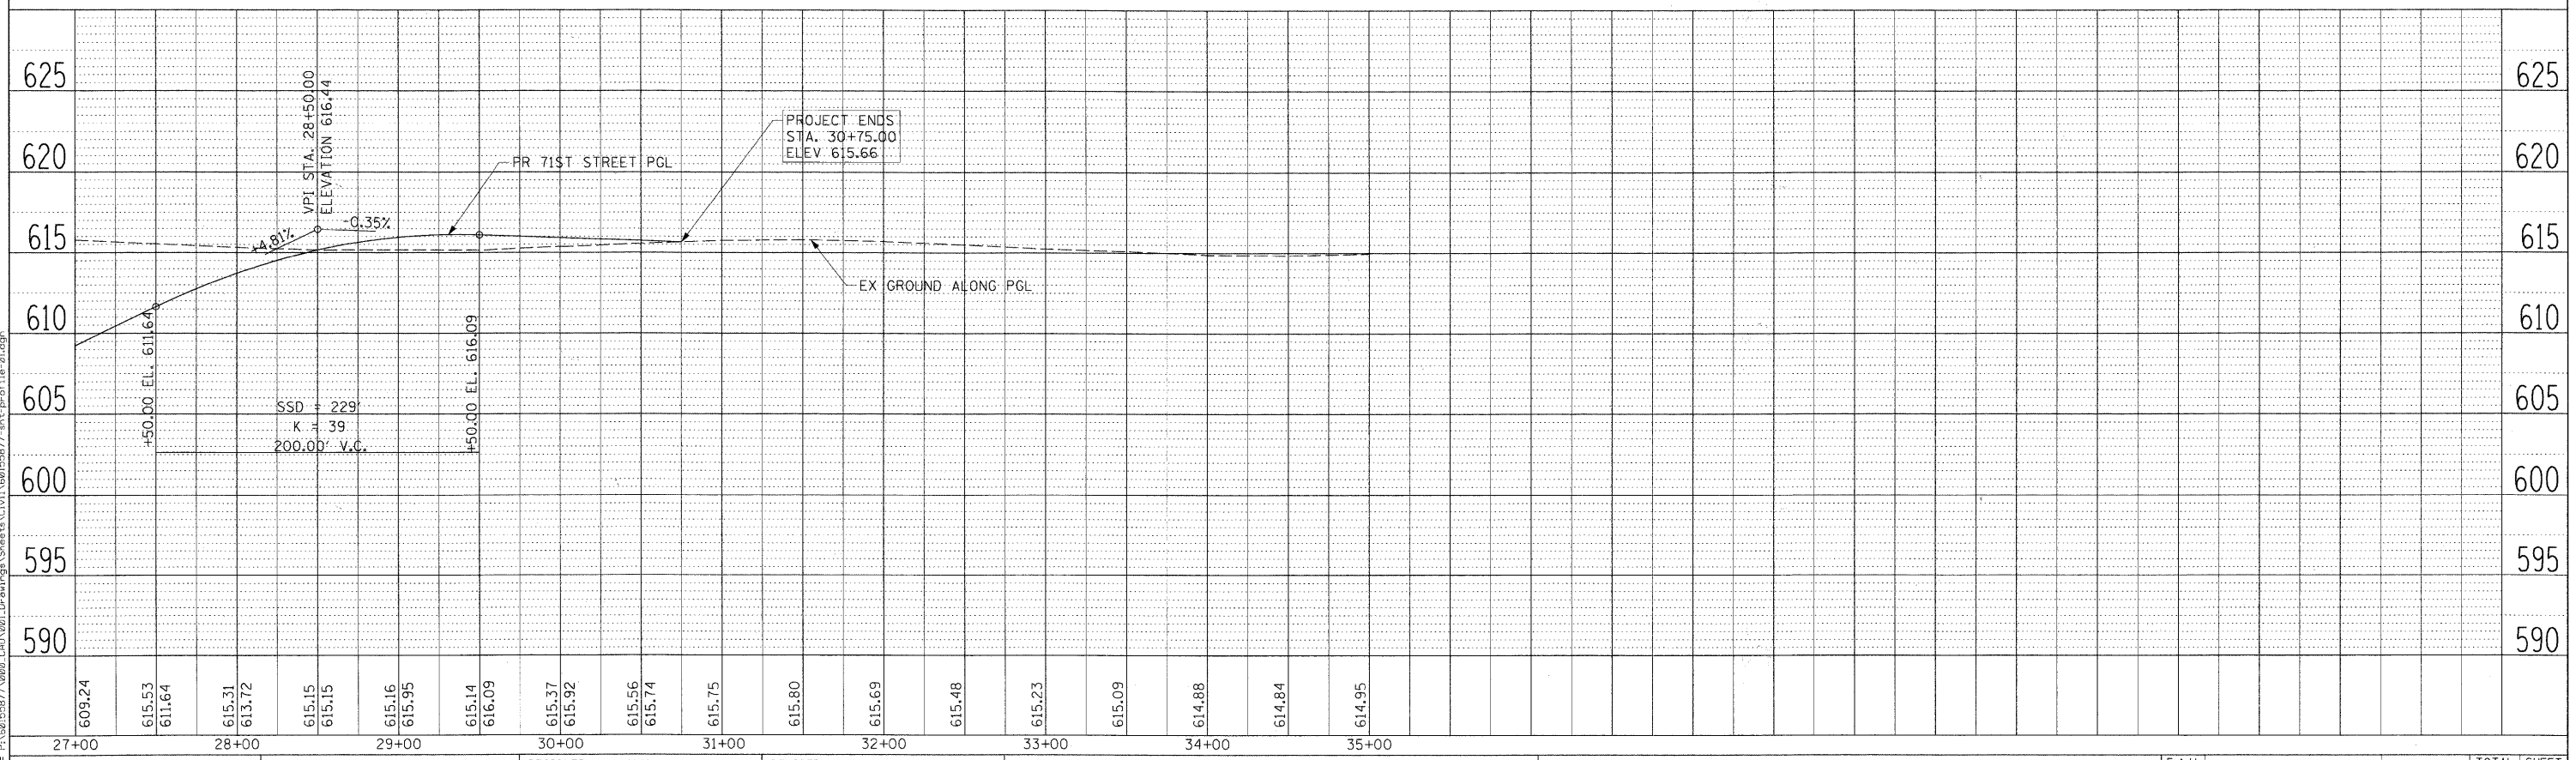

USER NAME = mmmj	DESIGNED - NUH	REVISED -
PLOT SCALE = 50.000' / in.	DRAWN - NUH	REVISED -
PLOT DATE = 2/17/2011	CHECKED - TJW	REVISED -
	DATE - FEBRUARY 17, 2011	REVISED -

**STATE OF ILLINOIS
DEPARTMENT OF TRANSPORTATION**

**ROADWAY PROFILE
71ST STREET**

SCALE: H=50; V=5 SHEET NO. 1 OF 2 SHEETS STA. 15+50.00 TO STA. 30+75.00

F.A.U. RTE.	SECTION	COUNTY	TOTAL SHEETS	SHEET NO.
1537	06-00050-00-GS	COOK	209	24
FED. ROAD DIST. NO. 1 ILLINOIS FED. AID PROJECT			CONTRACT NO. 63556	
			CRE-9003(709)	

FILE NAME = P:\50155877\000_CAD\001_Drawings\Sheets\Civil\N0155877-act-prof-1a-21.dgn