
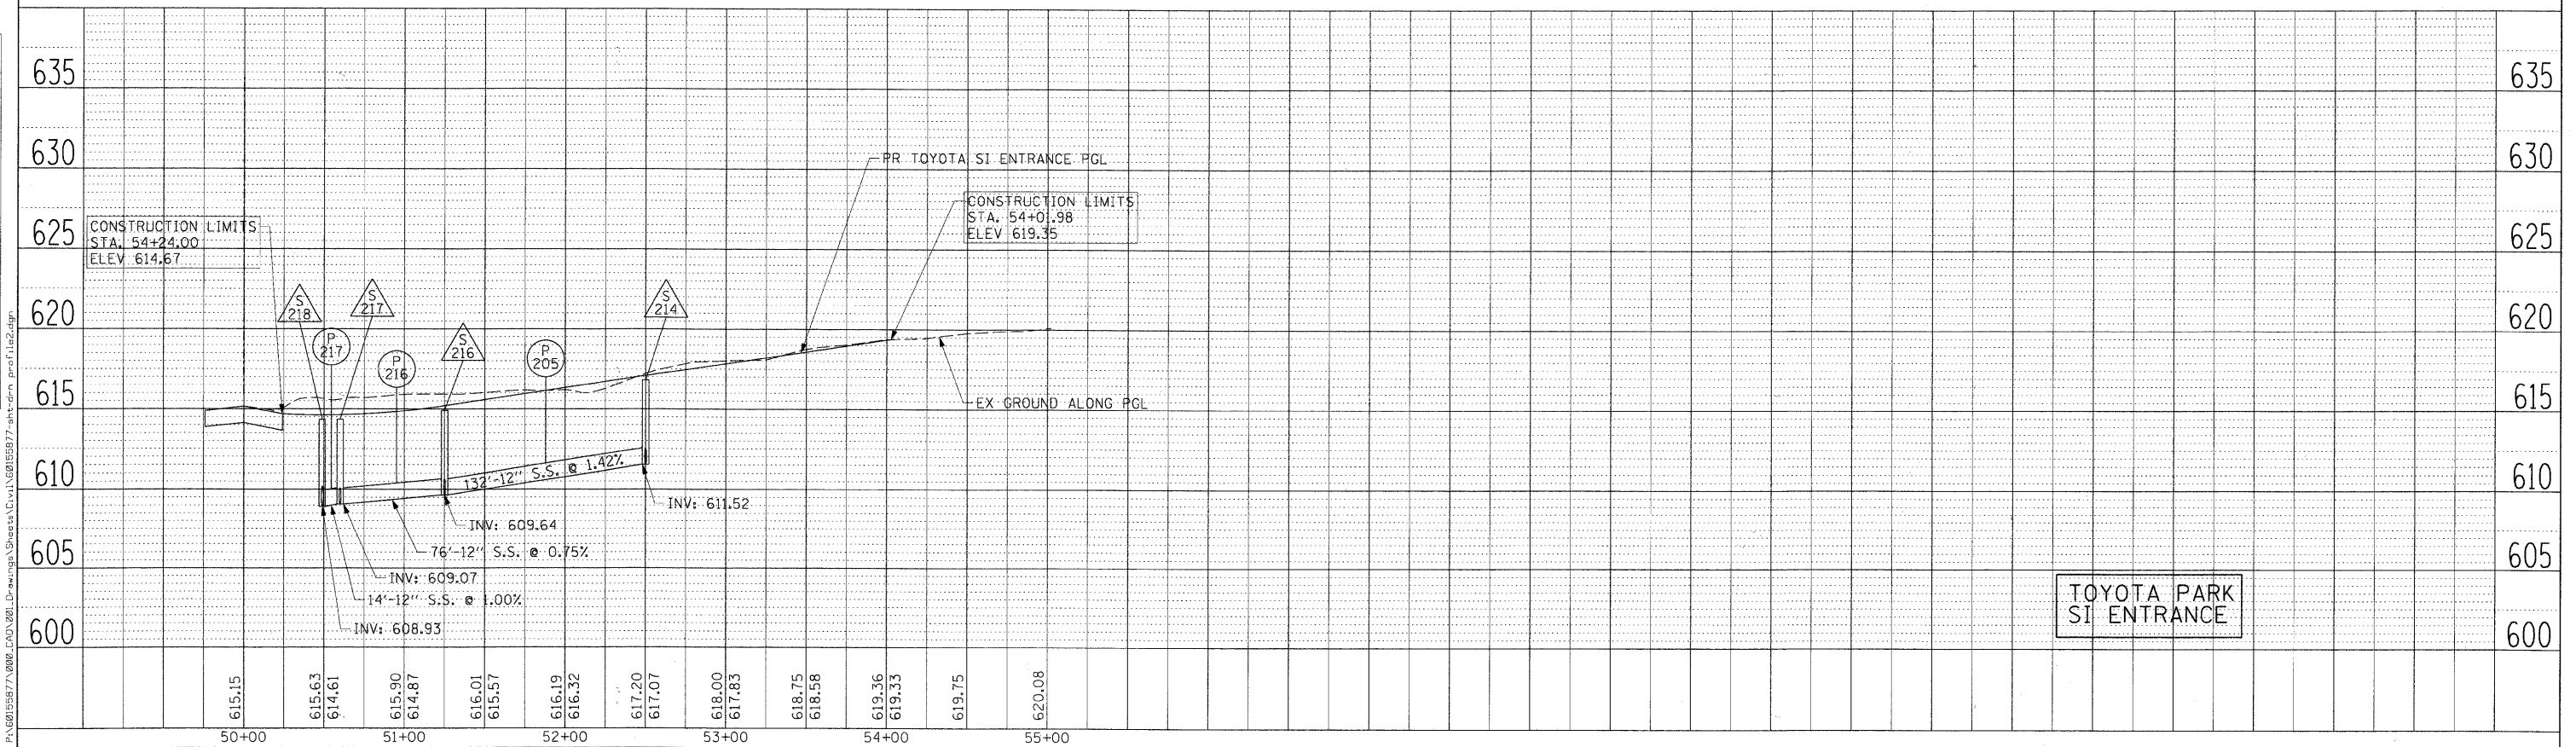


DATE	
BY	
620	
615	
610	
605	
600	
PLAN	UNREVIEWED
NOTE BOOK	NOT CHECKED
NO.	NO. 1
	FILE NAME

DATE	
BY	
580	
620	
615	
610	
605	
600	
PROFILE	SURVEYED
NOTE BOOK	NOT CHECKED
NO.	NO. 1
	FILE NAME

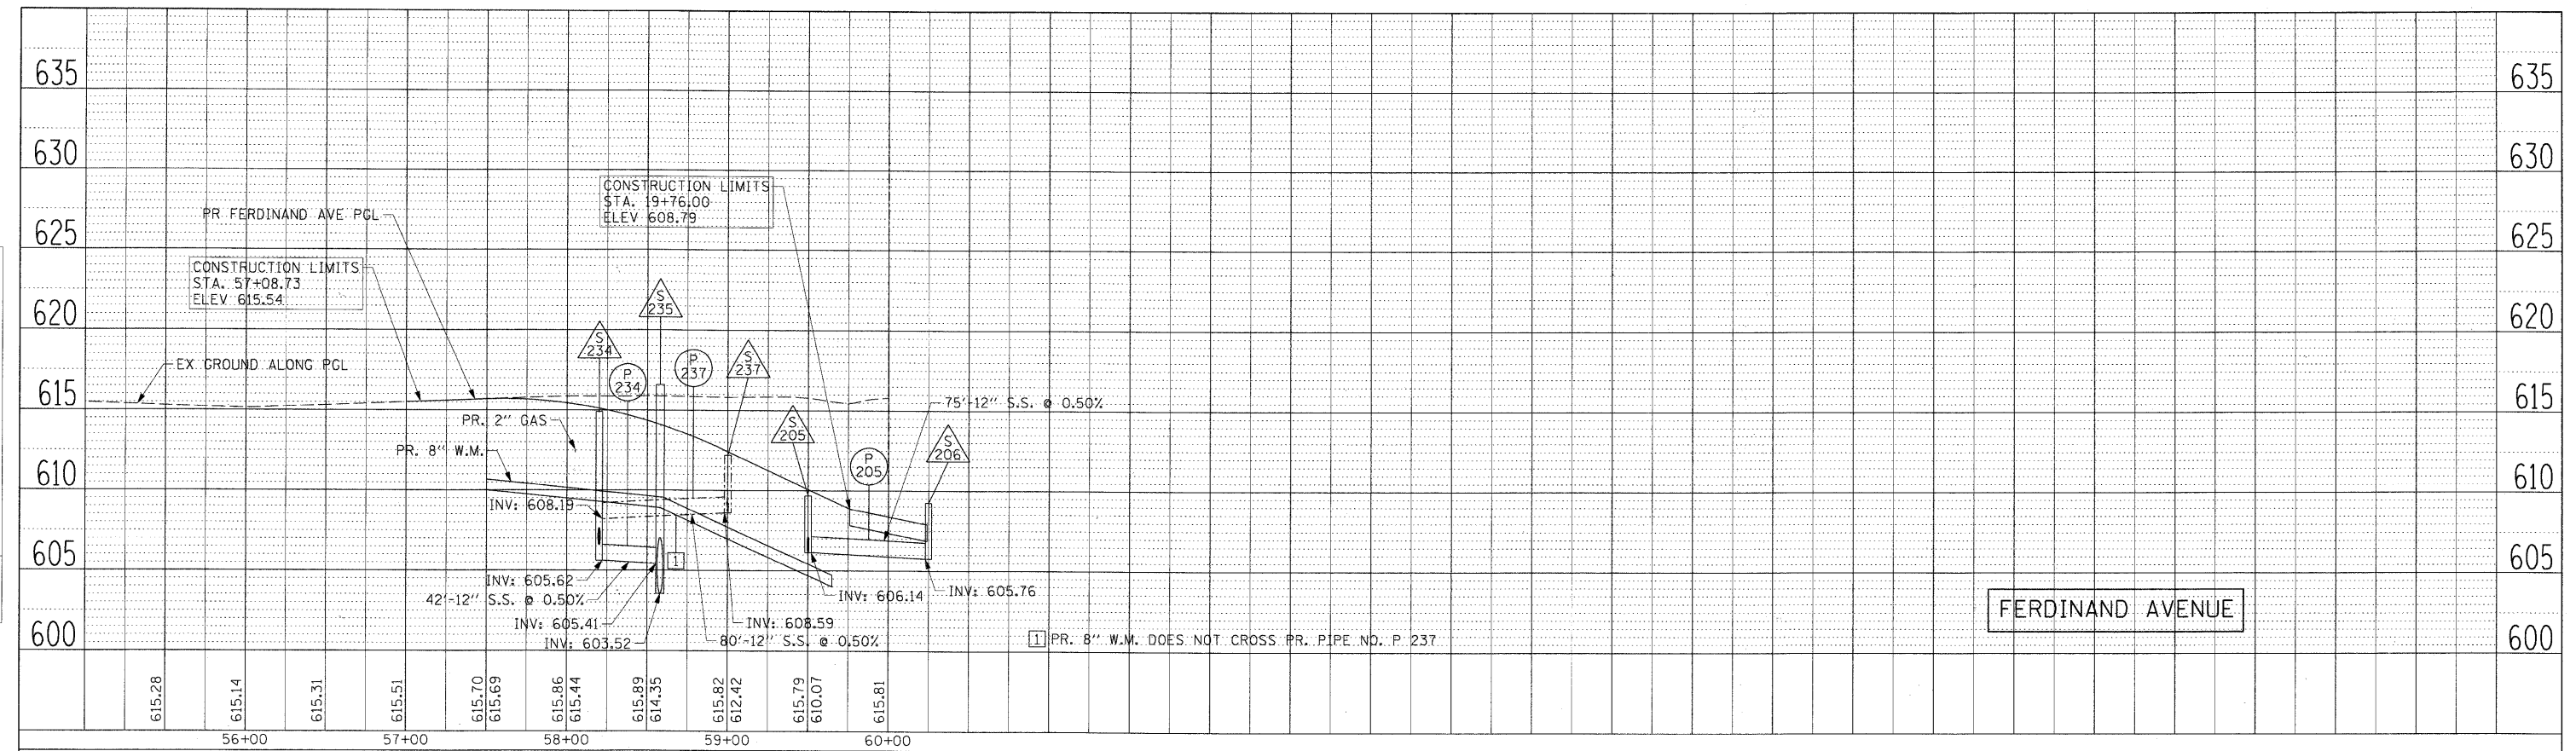

USER NAME = manuj	DESIGNED - KLK	REVISED -
PLOT SCALE = 50.000' / 1"	DRAWN - KLK	REVISED -
PLOT DATE = 2/17/2011	CHECKED - EEE	REVISED -
	DATE - FEBRUARY 17, 2011	REVISED -

STATE OF ILLINOIS
DEPARTMENT OF TRANSPORTATION

DRAINAGE PROFILE
FERDINAND AVENUE AND TOYOTA PARK SI ENTRANCE

SCALE: H=50; V=5 SHEET NO. 2 OF 2 SHEETS STA. TO STA.

F.A.U. RTE.	SECTION	COUNTY	TOTAL SHEETS	SHEET NO.
1537	06-00050-00-GS	COOK	209	52
CONTRACT NO. 63556				
FED. ROAD DIST. NO. 1 ILLINOIS FED. AID PROJECT CRE-9003(709)				