
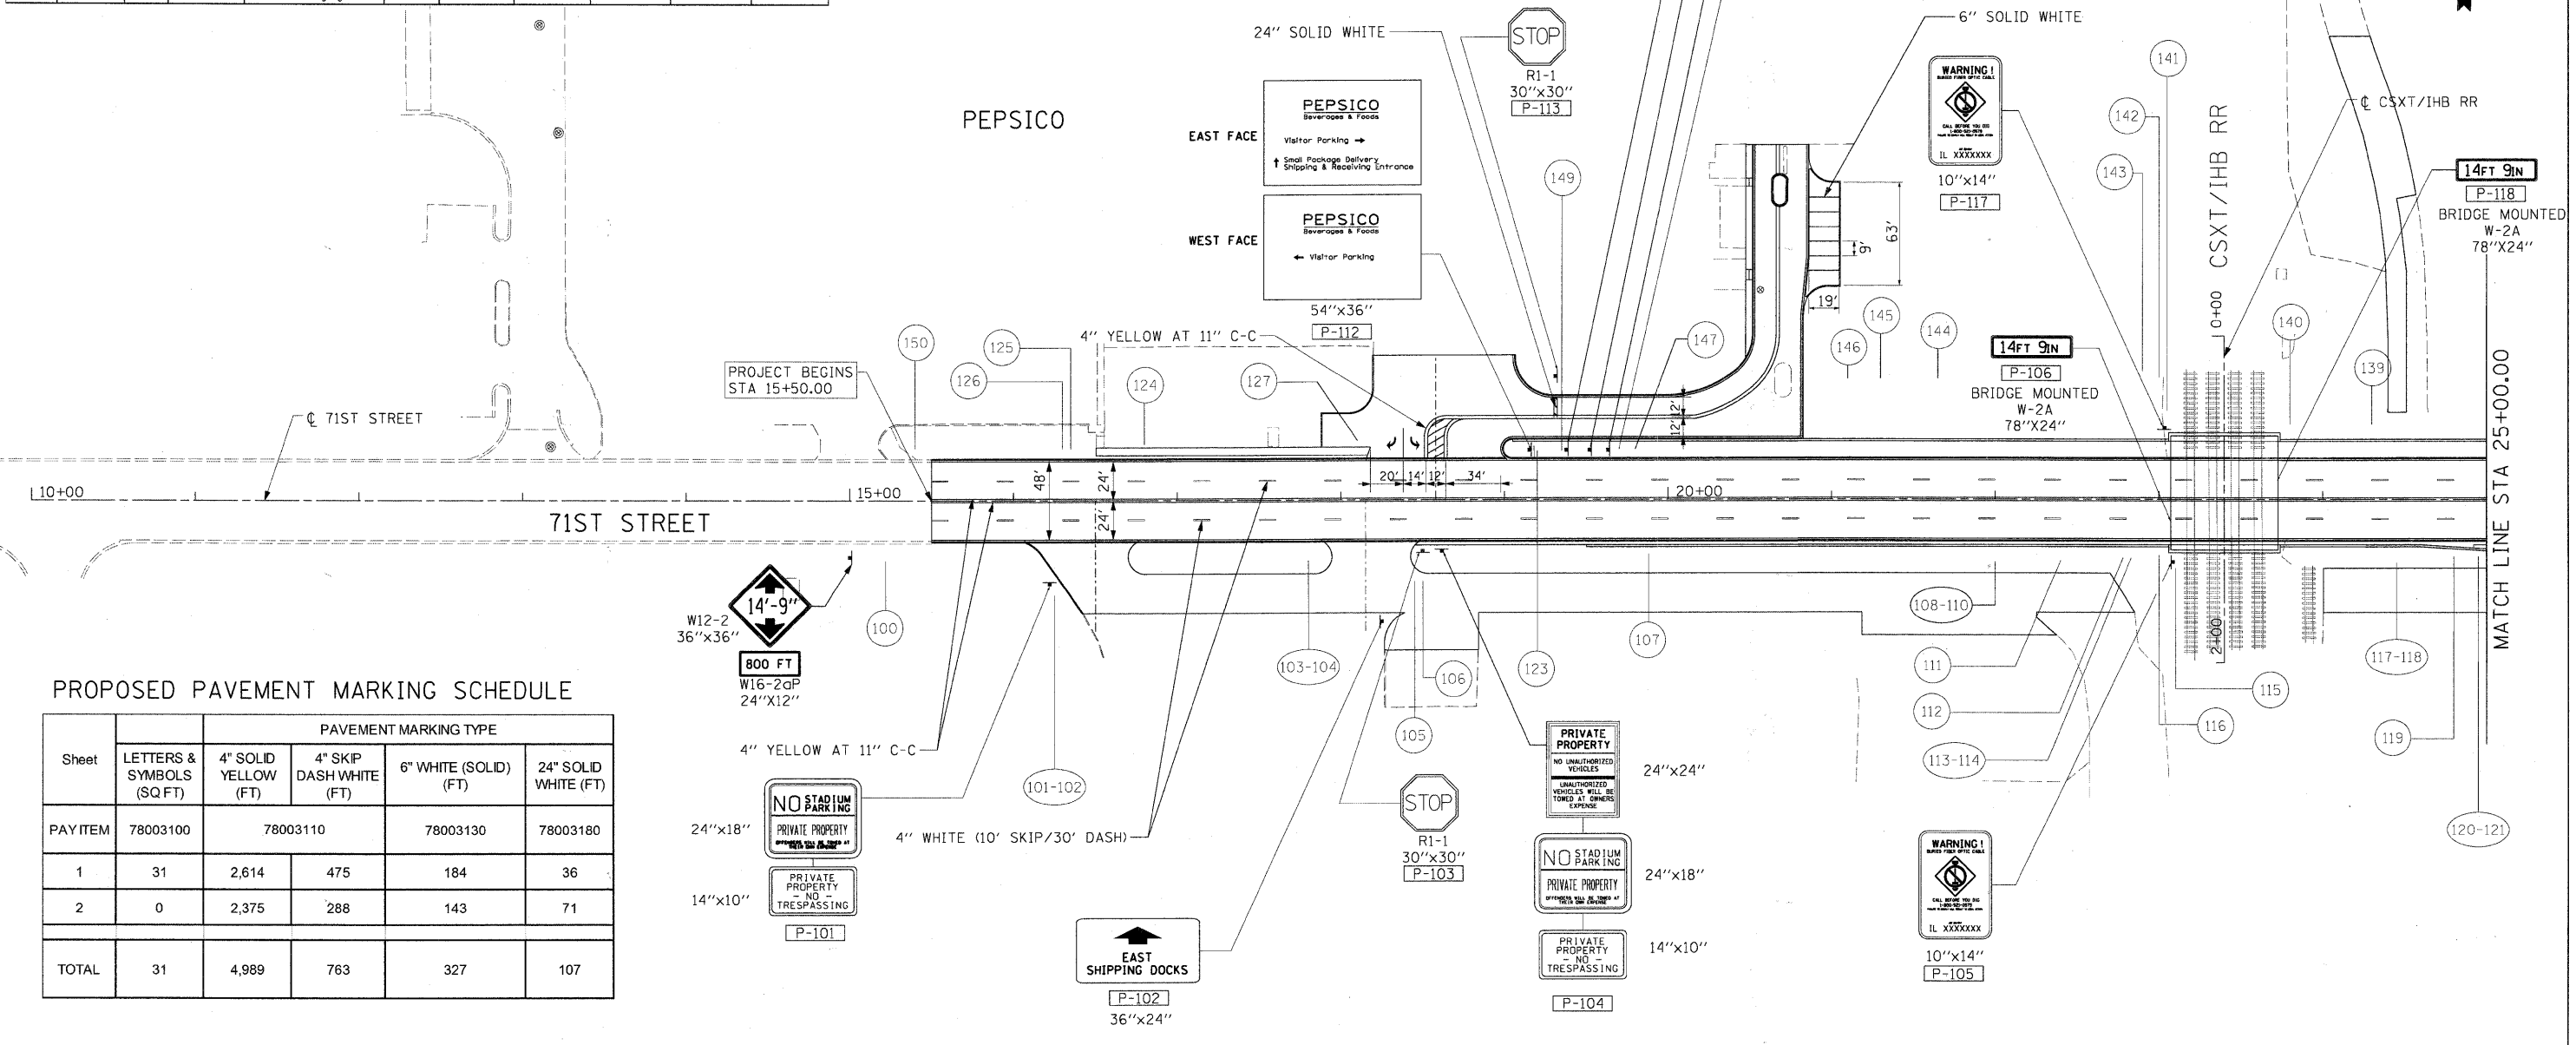


EXISTING SIGN SCHEDULE

LABEL	STATION	OFFSET	EXISTING MOUNTING	SIGN DESCRIPTION	REMAIN IN PLACE	REMOVE SIGN PANEL TYPE 1 (SQ.FT)	REMOVE SIGN PANEL TYPE 2 (SQ.FT)	RELOCATE SIGN PANEL TYPE 1 (SQ.FT)	RELOCATE SIGN PANEL TYPE 2 (SQ.FT)	REMOVE, STOCKPILE, AND REINSTALL (EA)
100	15+22	RT	POST	No Parking Sign	X					
101	16+25	RT	POST	No Parking Sign				3		
102	16+25	RT	POST	Private Property Sign		1				
103	17+80	RT	POST	No Parking Sign				3		
104	17+80	RT	POST	Private Property Sign				2		
105	18+45	RT	POST	East Shipping Docks Sign				6		
106	18+50	RT	POST	Stop Sign Facing Parking Lot		6				
107	19+88	RT	POST	No Parking Sign		1				
108	22+00	RT	POST	No Parking Sign		3				
109	22+00	RT	POST	Private Property Sign		1				
110	22+00	RT	POST	No Unauthorized Vehicles		4				
111	22+40	RT	GATE	Gate Mounted Stop Sign		6				
112	22+78	RT	BOLLARD/POST	East Shipping Docks Sign						
113	22+83	RT	POST	No Parking Sign		3				
114	22+83	RT	POST	Private Property Sign		1				
115	23+10	RT	POST	Burned F/O Cable Sign						1
116	23+00	RT	SIGNAL	RR Crossing Sign	X					
117	24+45	RT	FENCE	Do Not Enter		1				
118	24+45	RT	FENCE	Exit Only		1				
119	24+80	RT	FENCE	No Trespassing Sign						
120	24+95	RT	FENCE	Do Not Enter						
121	24+95	RT	FENCE	Exit Only						
122	25+35	RT	POST	No Parking Sign		3				
123	19+20	LT	POST	No Parking Sign - Permit						1
124	16+80	LT	FENCE	Do Not Enter Sign	X					
125	16+35	LT	FENCE	Do Not Enter Sign	X					
126	16+30	RT	POST	No Parking Sign	X					

LABEL	STATION	OFFSET	EXISTING MOUNTING	SIGN DESCRIPTION	REMAIN IN PLACE	REMOVE SIGN PANEL TYPE 1 (SQ.FT)	REMOVE SIGN PANEL TYPE 2 (SQ.FT)	RELOCATE SIGN PANEL TYPE 1 (SQ.FT)	RELOCATE SIGN PANEL TYPE 2 (SQ.FT)	REMOVE, STOCKPILE, AND REINSTALL (EA)	
127	27+55	RT	POST	No Parking Sign							
128	27+10	RT	POWER POLE	Stop Sign - Power Pole Mounted		6					
129	27+10	RT	POWER POLE	W 71st St Sign		2					
130	27+10	RT	POWER POLE	S Ferdinand Ave Sign		3					
131	27+55	RT	POST	No Parking Sign		2					
132	29+75	RT	POST	W 71st St Sign		2					
133	29+75	RT	POST	Beloit Sign		2					
134	29+80	RT	POST	Speed Limit Sign				5			
135	30+25	RT	POST	Stop Sign							
136	31+55	LT	WOOD POST	Loading Dock Sign	X						
137	27+85	LT	POST	No Parking Sign							
138	28+35	LT	POSTS	S.T.H Parking Sign	X			8			
139	24+30	LT	POSTS	Oversize Stop Sign			16				
140	23+80	LT	SIGNAL	RR Crossing Sign	X						
141	23+05	LT	POST	Burned F/O Cable Sign						1	
142	23+00	LT	FENCE	No Trespassing Sign	X						
143	22+90	LT	FENCE	No Trespassing Sign	X						
144	21+85	LT	FENCE	No Trespassing Sign	X						
145	21+30	LT	FENCE	No Trespassing Sign	X						
146	21+10	LT	POSTS	Pepsico Parking Sign				14			
147	19+80	LT	POST	No Parking Sign				1			
148	19+70	LT	ONC FOUNDATIO	Large Pepsico Sign				6	BY OTHERS		
149	19+35	LT	POSTS	Pepsico Delivery Sign							
150	15+40	LT	POSTS	Pepsico Shipping Sign	X						
TOTAL						13	48	16	34	14	4

NOTE:
ALL FINAL PAVEMENT MARKINGS ON THE FINAL PCC SURFACE SHALL BE PERFORMED PLASTIC.

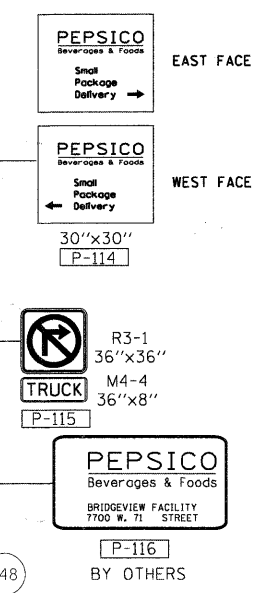

PROPOSED PAVEMENT MARKING SCHEDULE

Sheet	LETTERS & SYMBOLS (SQ.FT)	PAVEMENT MARKING TYPE			
		4" SOLID YELLOW (FT)	4" SKIP DASH WHITE (FT)	6" WHITE (SOLID) (FT)	24" SOLID WHITE (FT)
PAY ITEM	78003100	78003110	78003130	78003180	
1	31	2,614	475	184	36
2	0	2,375	288	143	71
TOTAL	31	4,989	763	327	107

FILE NAME = P:\60155877_0002_CAD_001_Dr-aragha\Sheets\Civil\60155877-aragha\plan.dgn