


NOTE:
STRUTS SHOULD BE REMOVED OR DISCONNECTED.
REFER TO STRUCTURAL STAGING DRAWINGS FOR
ADDITIONAL INFORMATION.

WORK TO BE PERFORMED
AS PART OF STAGE 4A/4B.

REPEAT PHASING FOR THE
EAST HALF OF THE BRIDGE.


SCALE: N.T.S.

CONDITION PRIOR TO 24 HOUR OUTAGE

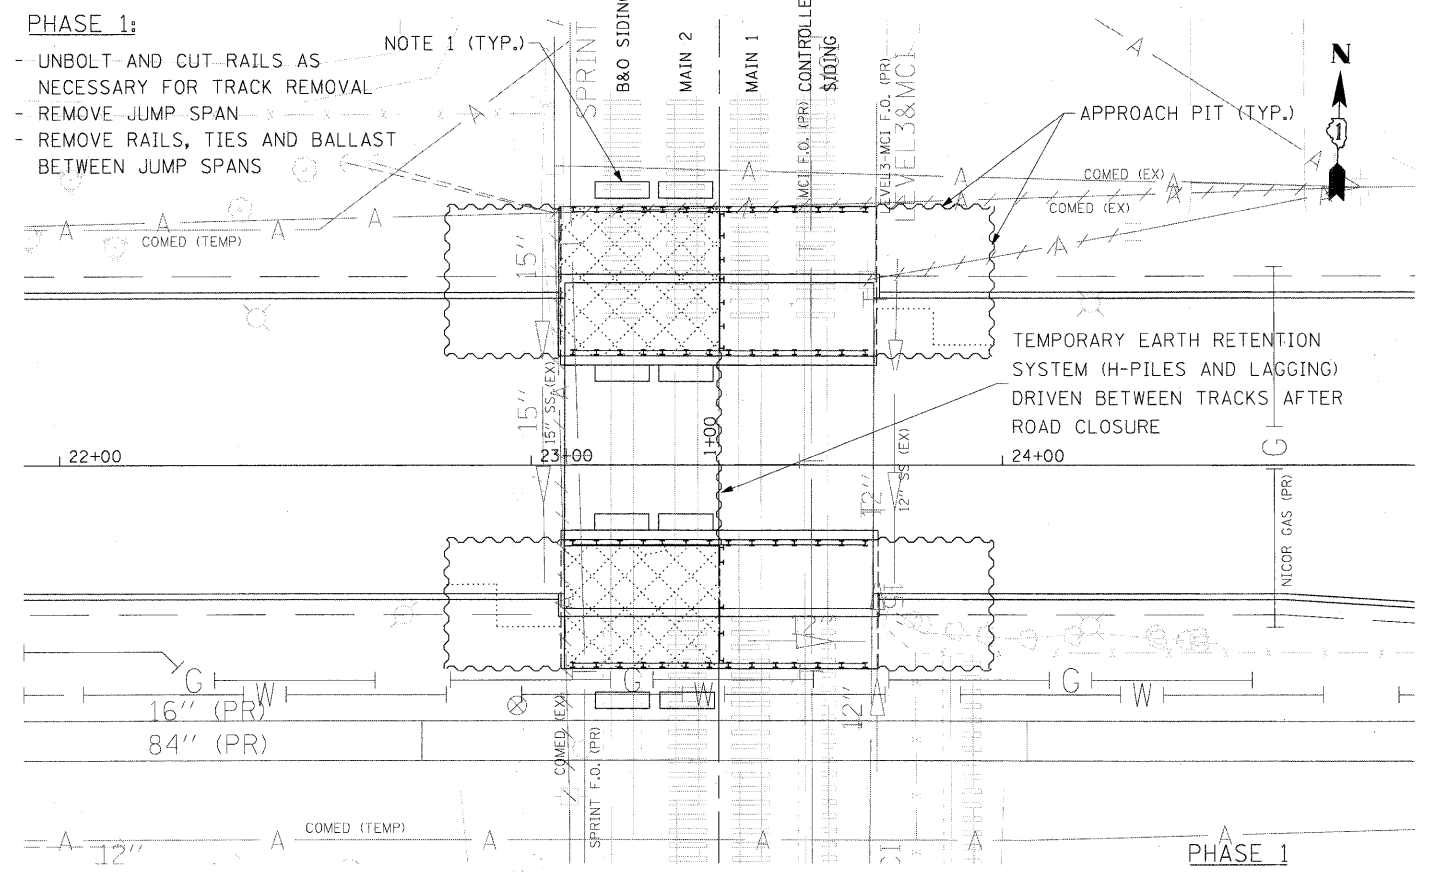

PHASE 1: (CON'T)


- EXCAVATE BETWEEN JUMP SPANS FOR BRIDGE STRUCTURE
- CUT-OFF H PILES FOR BRIDGE STRUCTURE

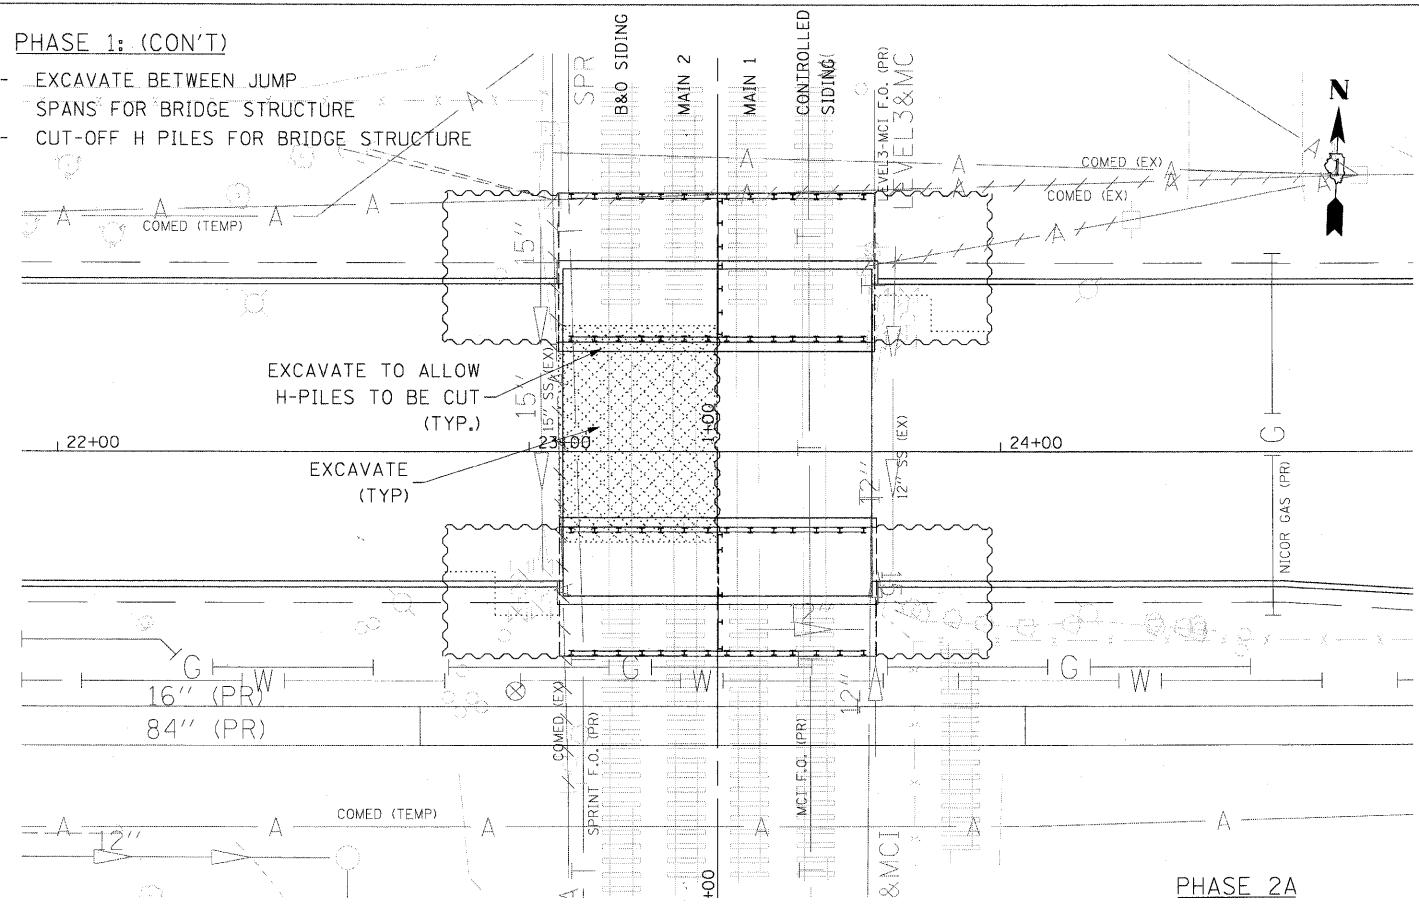

PHASE 2A

PHASE 2:

- INSTALL PRECAST BACKWALL
- WATERPROOF BACKWALL
- BACKFILL BEHIND BACKWALL

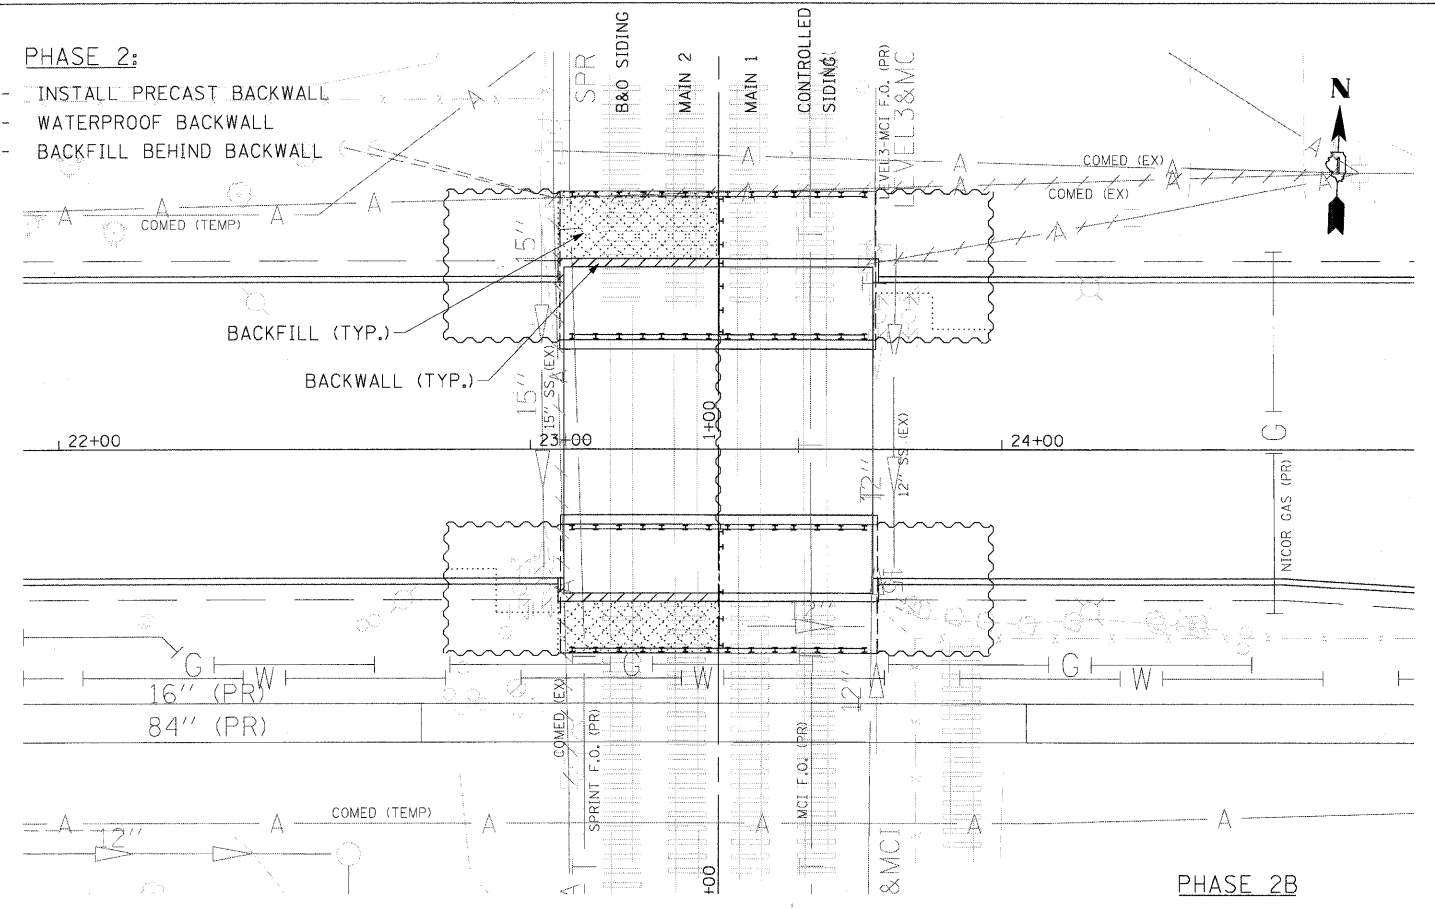

PHASE 2B



USER NAME = wheelent
PLOT SCALE = 20,000' / 1"
PLOT DATE = 3/16/2011

DESIGNED - TJW
DRAWN - JWM
CHECKED - TJW
DATE - March 17, 2011

REVISED -
REVISED -
REVISED -
REVISED -

STATE OF ILLINOIS
DEPARTMENT OF TRANSPORTATION

BRIDGE OUTAGE - 24 HOURS
SUGGESTED STAGING

SCALE: 1"=20' SHEET NO. 21 OF 65 SHEETS STA 58+60.00 TO STA 60+00.00

F.A.U. RTE.	SECTION	COUNTY	TOTAL SHEETS	SHEET NO.
1537	06-00050-00-GS	COOK	209	112B
FED. ROAD DIST. NO. 1 ILLINOIS FED. AID PROJECT CRE-90031709			CONTRACT NO. 63556	

FILE NAME = P:\60159577\062_GAD\001_Drawing\Sheets\Civil\60159577-sht-24_out_staging.dwg