


**ELEVATION**  
Concrete Facing Panels 7-9  
(Unfolded Elevation View)

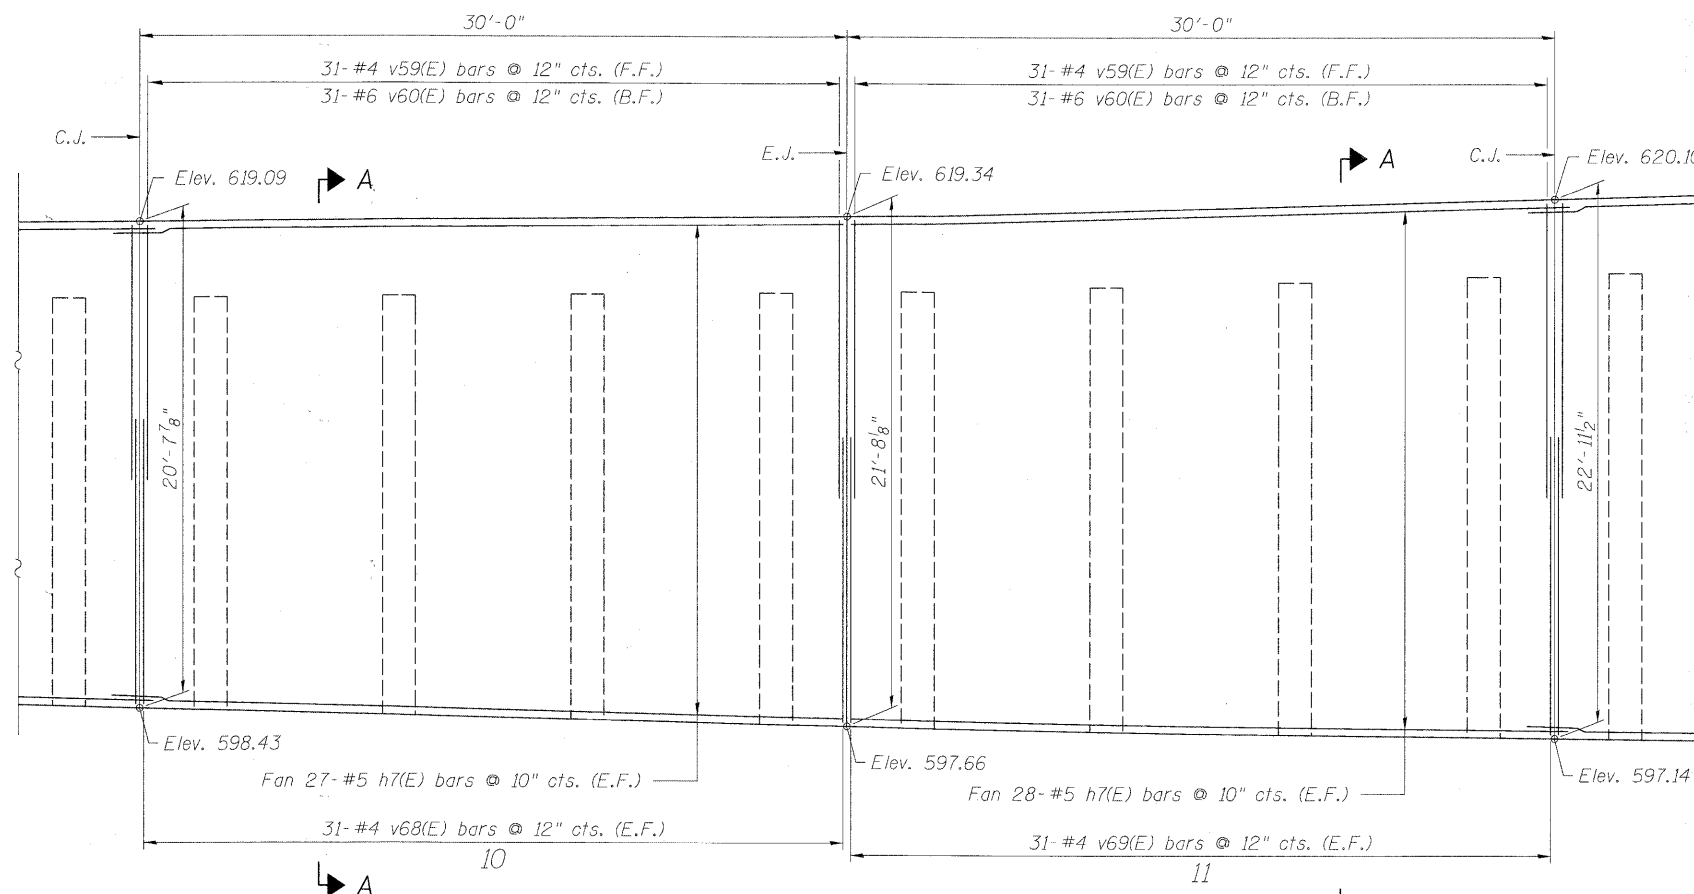

**ELEVATION**  
Concrete Facing Panels 10-11  
(Unfolded Elevation View)

**MIN. BAR LAPS**

- #4 bars - 2'-0"
- #5 bars - 2'-6"
- #6 bars - 3'-0"

**NOTES**

For Sections See Sheet 51 of 61.  
E.J. = Expansion Joint  
C.J. = Construction Joint  
B.F. = Back Face  
F.F. = Front Face  
E.F. = Each Face

FILE NAME = P:\A\56877\2000\_CAD\2001\_Drawing\Sheet\Structural\016-7725\_1001-11152-Cone-Facing\_2.dgn



USER NAME = dabezcd	DESIGNED - DD	REVISED -
PLOT SCALE = 0:1.0000 '1' / 1"	DRAWN - DD	REVISED -
PLOT DATE = 2/7/2011	CHECKED - EJO	REVISED -
	DATE - 11/22/2010	REVISED -

**STATE OF ILLINOIS**  
**DEPARTMENT OF TRANSPORTATION**

**SOLDIER PILE PLAN & ELEVATION I**  
**STRUCTURE NO. 016-7725**

F.A.U. RTE.	SECTION	COUNTY	TOTAL SHEETS	SHEET NO.
1537	06-00050-00-GS	COOK	209	140
CONTRACT NO. 63556			ILLINOIS FED. AID PROJECT	

SCALE: SHEET NO. 50 OF 65 SHEETS STA. TO STA.