


DATE	
BY	
FINAL SURVEY	SUPERVIEWED
NOTE BOOK NO.	PLOTTED
	TEMPLATE
	AREAS CHECKED

DATE	
BY	
ORIGINAL SURVEY	SUPERVIEWED
NOTE BOOK NO.	PLOTTED
	TEMPLATE
	AREAS CHECKED

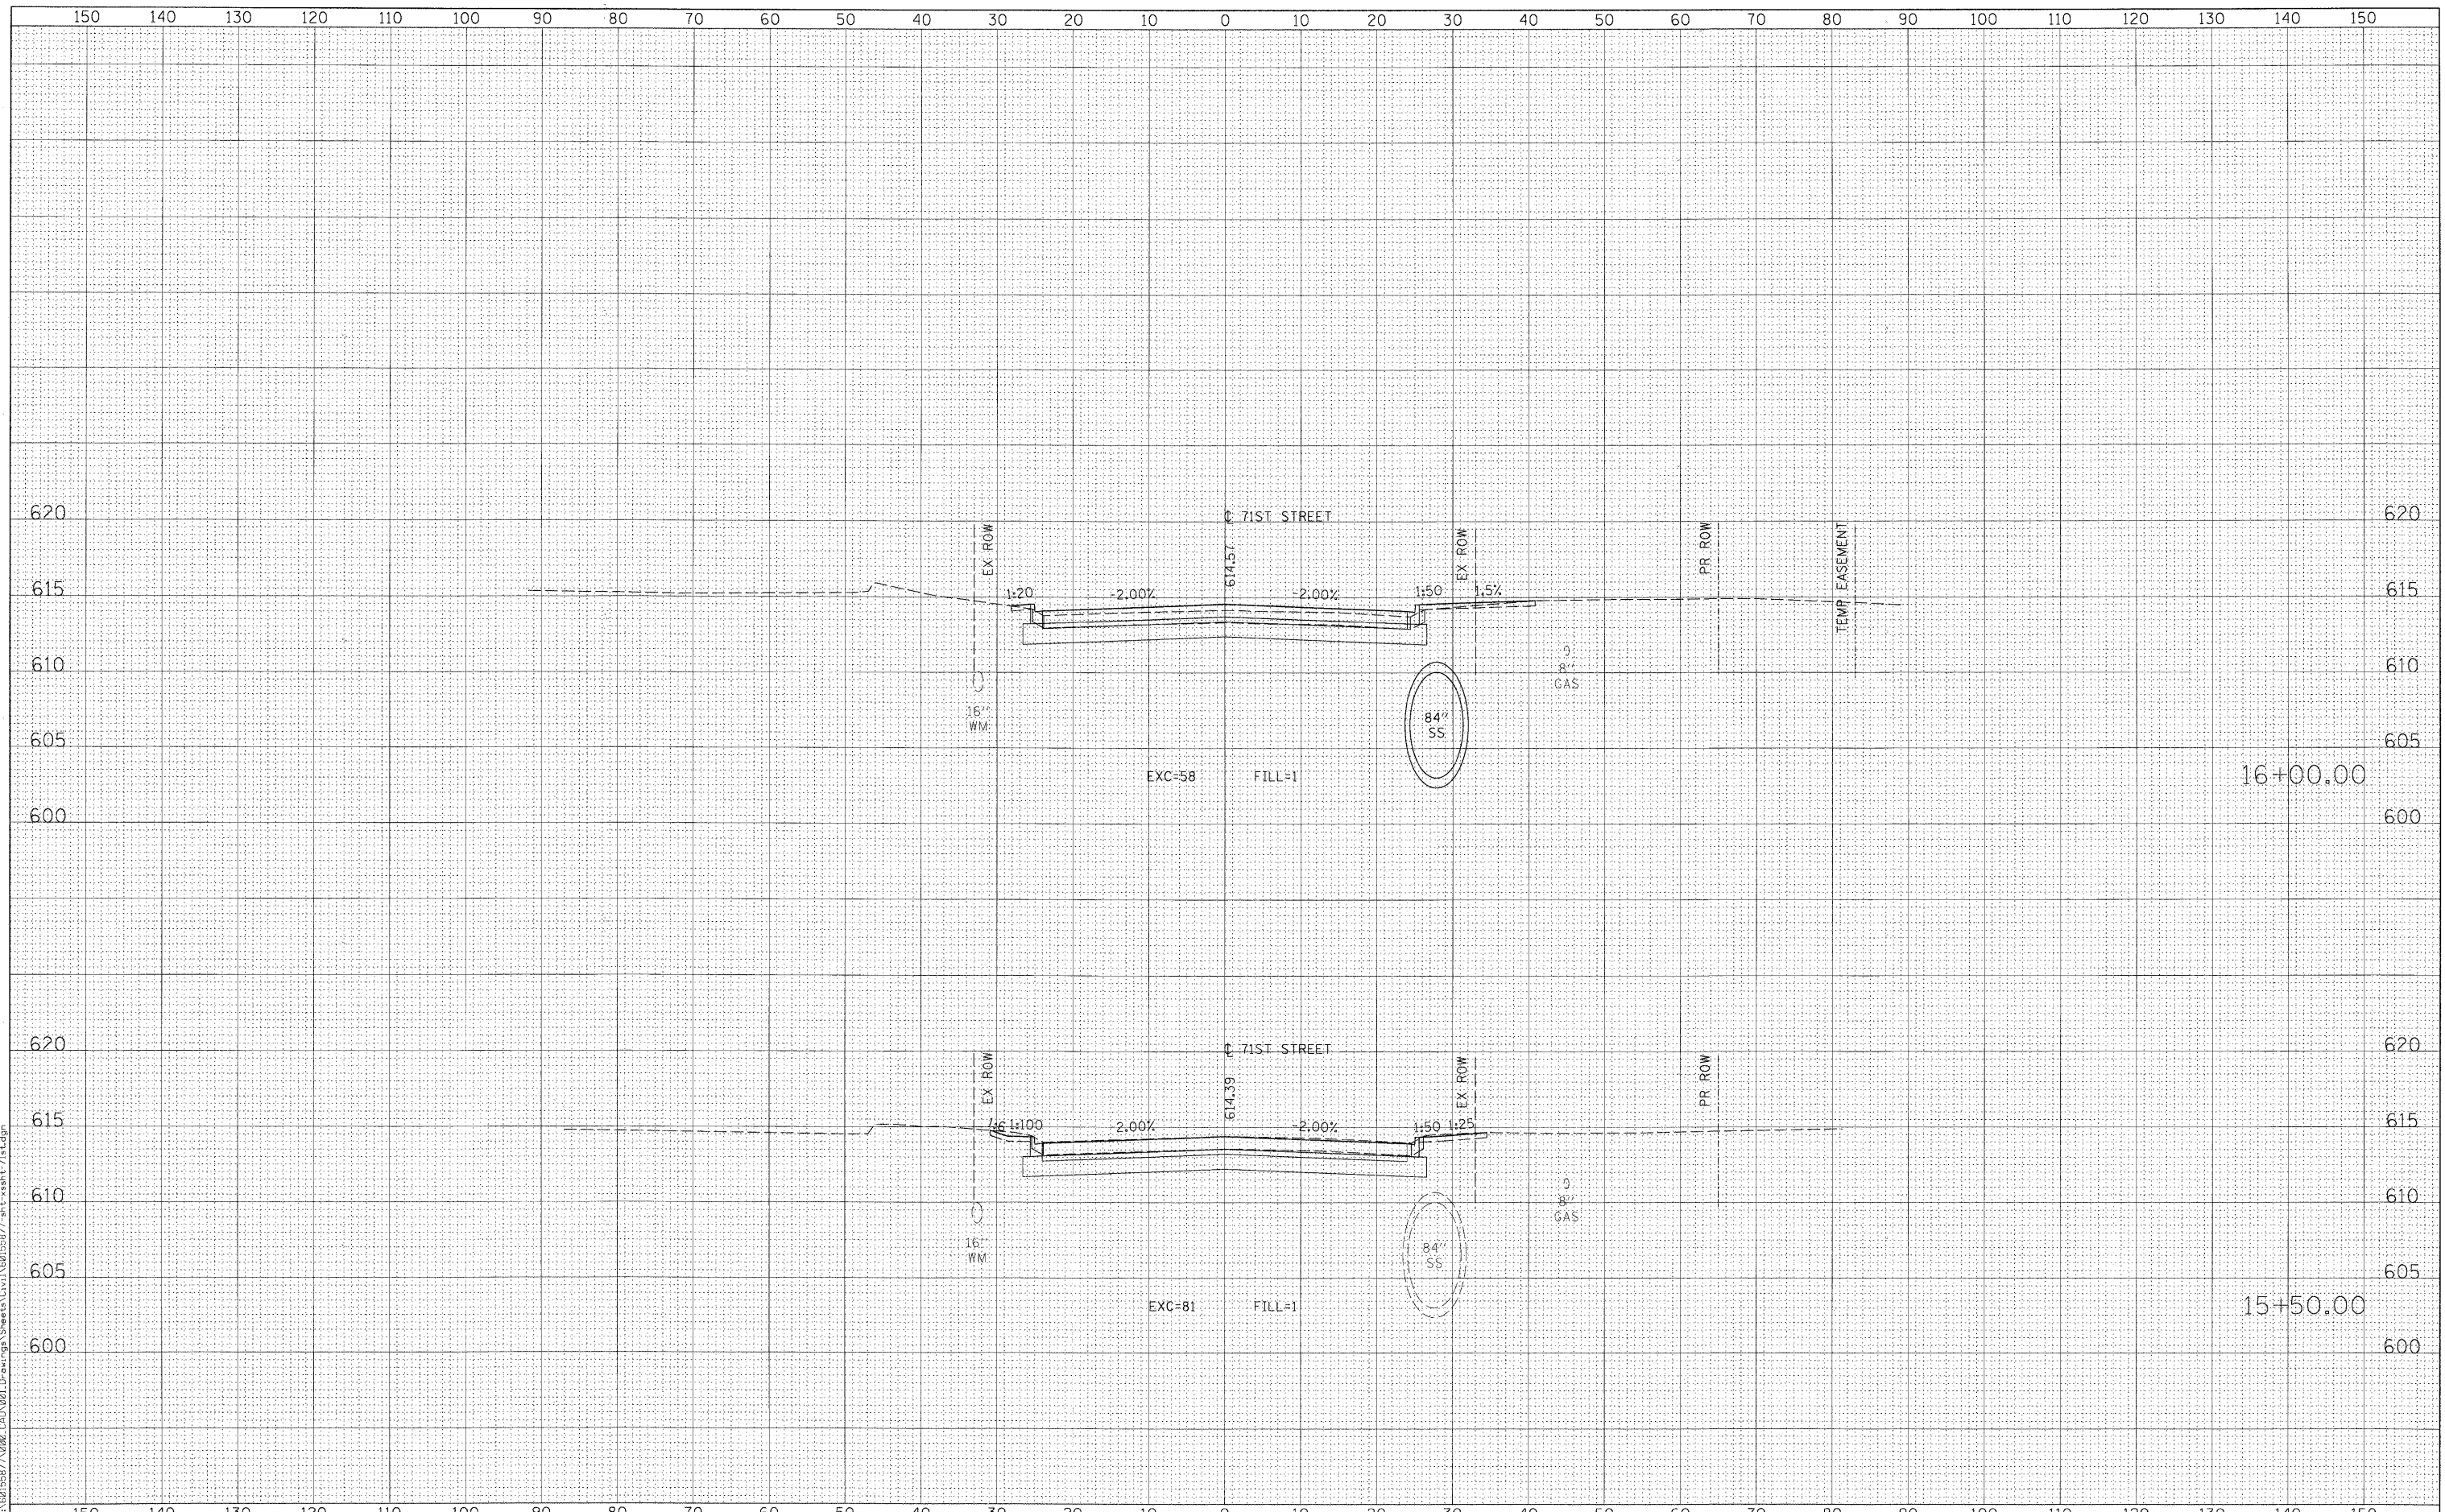

USER NAME = manj	DESIGNED - NJH	REVISED -
PLOT SCALE = 10.000' / 1"	DRAWN - NJH	REVISED -
PLOT DATE = 2/17/2011	CHECKED - TJW	REVISED -
	DATE - DECEMBER 12, 2010	REVISED -

**STATE OF ILLINOIS
DEPARTMENT OF TRANSPORTATION**

CROSS SECTIONS - 71ST STREET

H: 1"=10', V: 1"=5' SHEET NO. 1 OF 20 SHEETS STA. 15+50.00 TO STA. 16+00.00

F.A.U. RTE.	SECTION	COUNTY	TOTAL SHEETS	SHEET NO.
1537	06-00050-00-CA	COOK	209	182
CONTRACT NO. 63556			ILLINOIS FED. AID PROJECT	

FILE NAME = P:\60158877\000 CAD\001.Dwg\001.Dwg\001\Shasta\Civil\60158877-nt-ssah71st.dgn