


| | |
|---------------|------|
| BY | DATE |
| SURVEYED | |
| PLOTTED | |
| TEMPLATE | |
| NOTE BOOK | |
| AREAS CHECKED | |
| NO. | |

| | |
|-----------------|------|
| BY | DATE |
| ORIGINAL SURVEY | |
| PLOTTED | |
| TEMPLATE | |
| NOTE BOOK | |
| AREAS CHECKED | |
| NO. | |

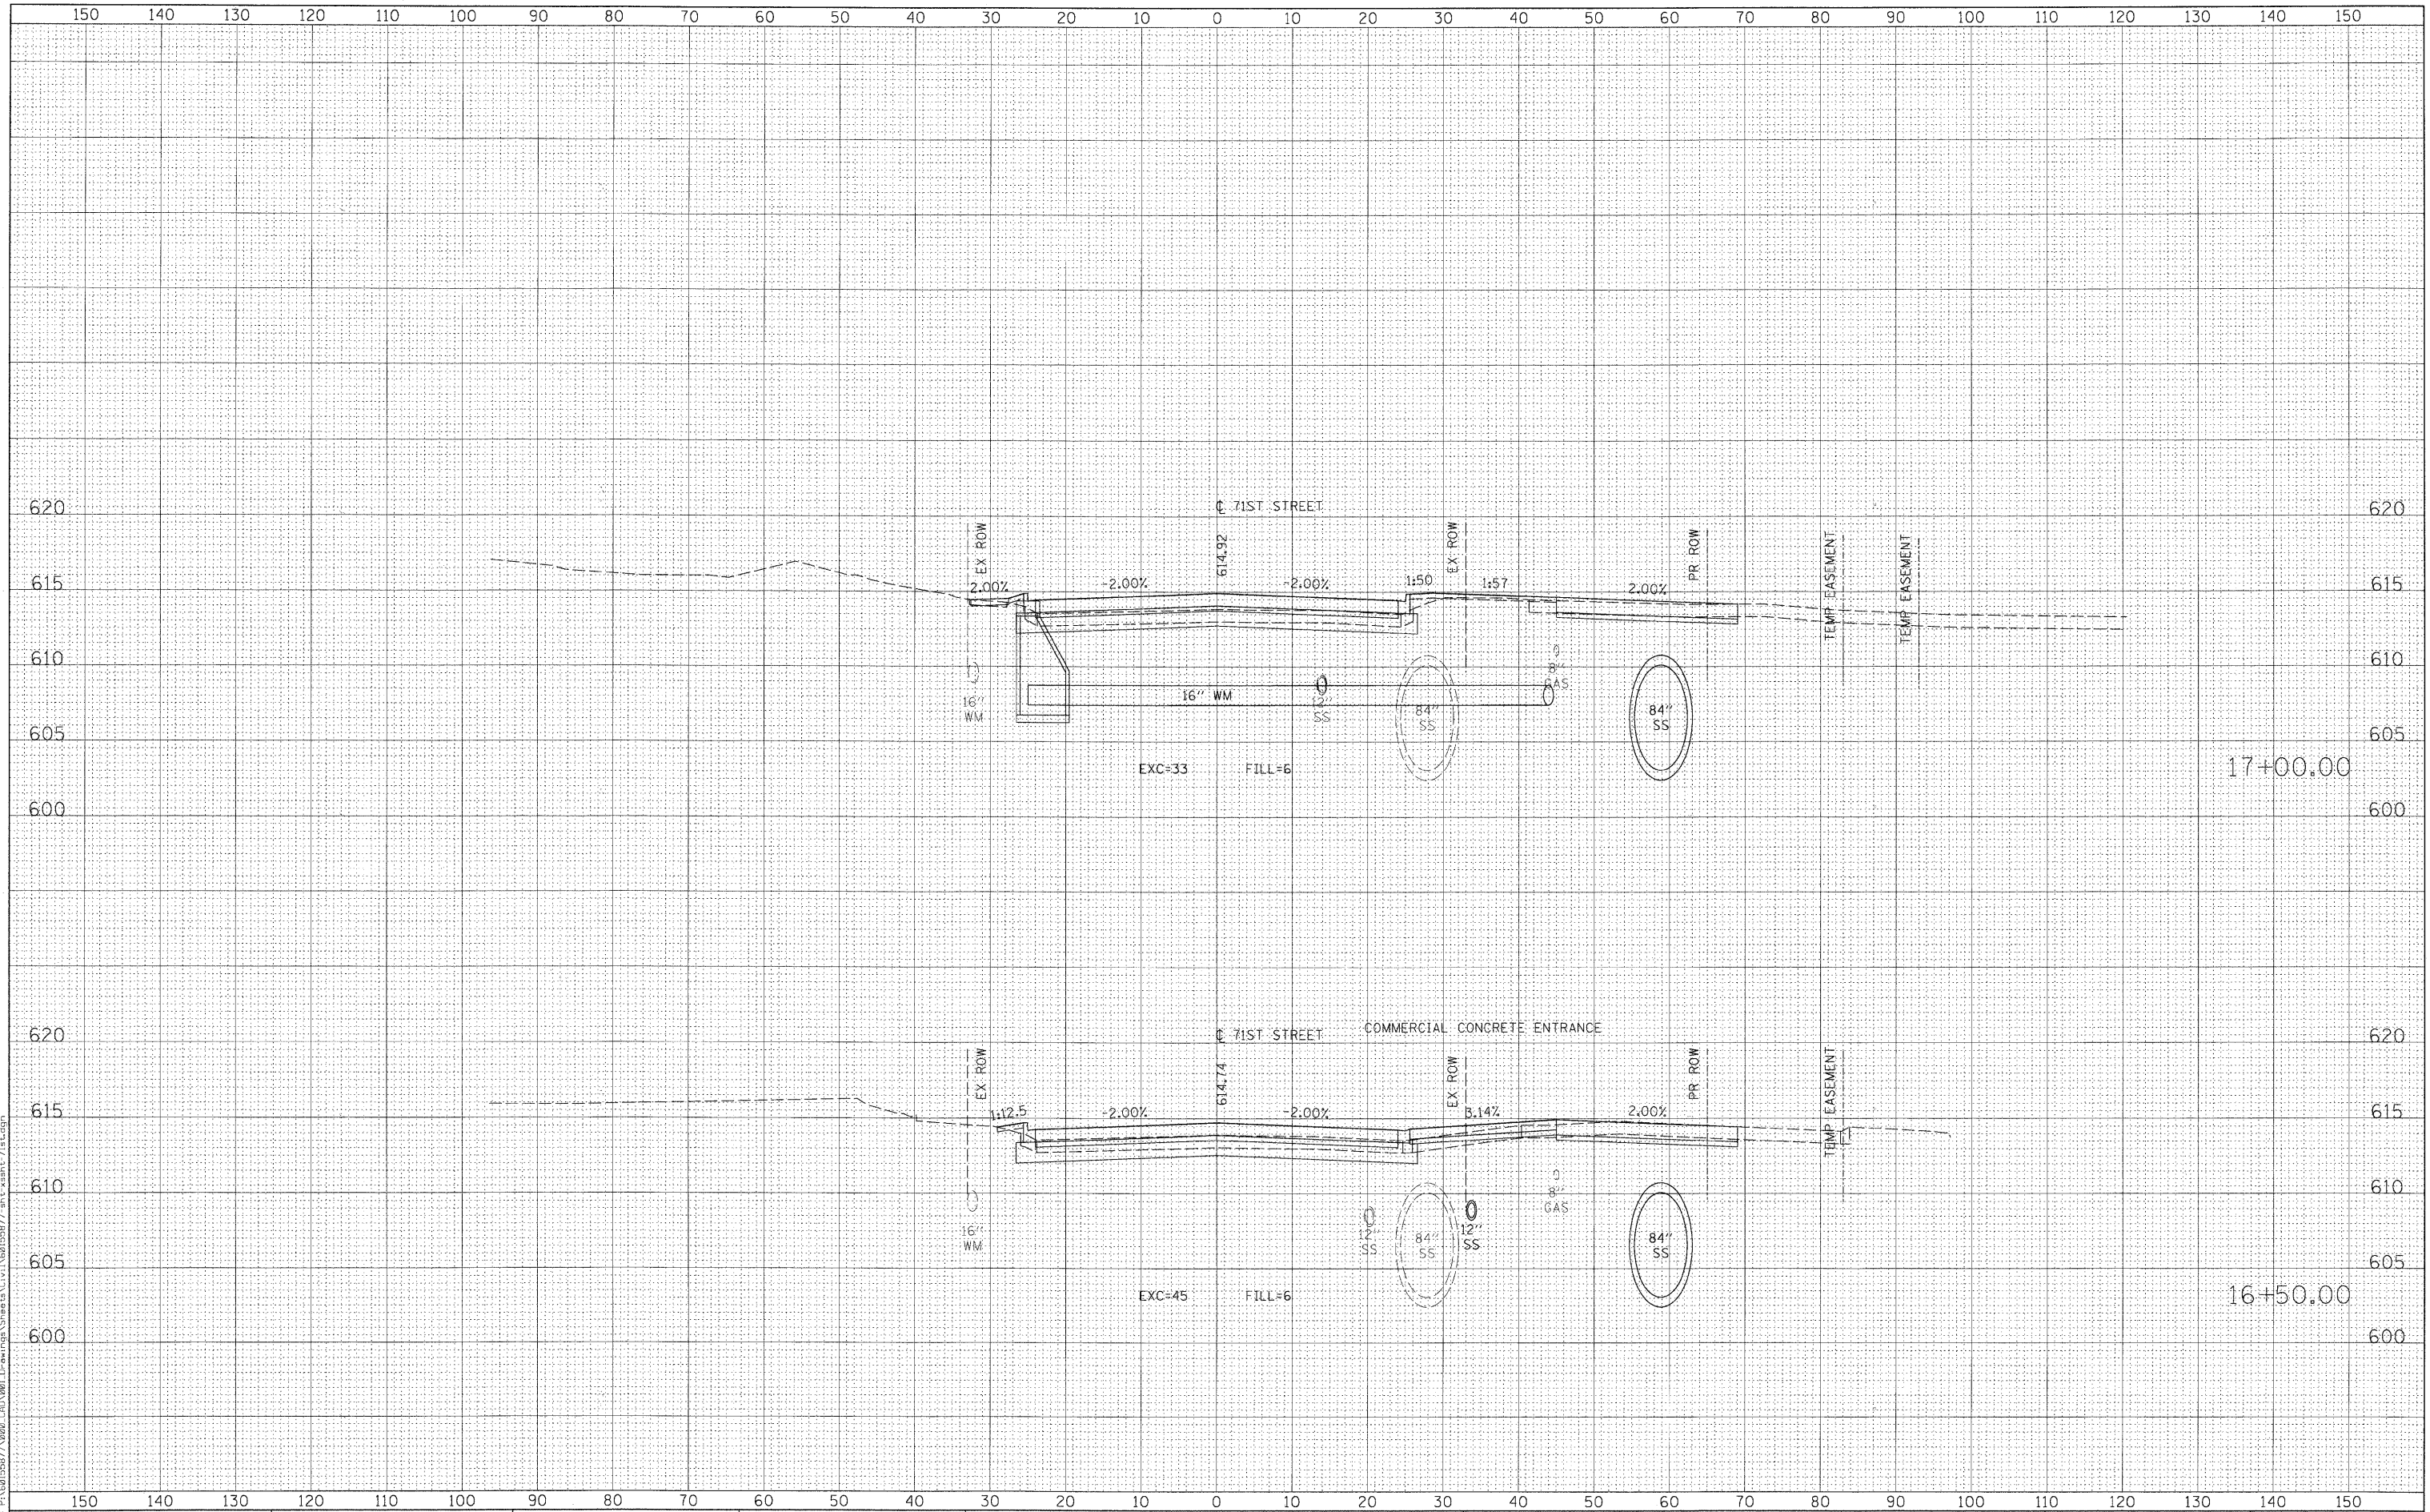

FILE NAME = F:\60155877\020_CAD\001_Drawing\Sheet1.dwg



| | | |
|----------------------------|----------------|-----------|
| USER NAME = mnmj | DESIGNED - NJH | REVISED - |
| PLOT SCALE = 10,000' / in. | DRAWN - NJH | REVISED - |
| PLOT DATE = 2/17/2011 | CHECKED - TJW | REVISED - |
| DATE - DECEMBER 12, 2010 | DATE - | REVISED - |

STATE OF ILLINOIS
DEPARTMENT OF TRANSPORTATION

CROSS SECTIONS - 71ST STREET

H: 1"=10', V: 1"=5' SHEET NO. 2 OF 20 SHEETS STA. 16+50.00 TO STA. 17+00.00

| F.A.U. RTE. | SECTION | COUNTY | TOTAL SHEETS | SHEET NO. |
|---------------------------|----------------|--------|--------------|--------------------|
| 1537 | 06-00050-00-GA | COOK | 209 | 183 |
| | | | | CONTRACT NO. 63556 |
| ILLINOIS FED. AID PROJECT | | | | |