


DATE	
BY	
FINAL SURVEY	
SURVEYED	
PLOTTED	
NOTE BOOK	
TEMPLATE	
AREAS CHECKED	
NO.	

DATE	
BY	
ORIGINAL SURVEY	
SURVEYED	
PLOTTED	
NOTE BOOK	
TEMPLATE	
AREAS CHECKED	
NO.	

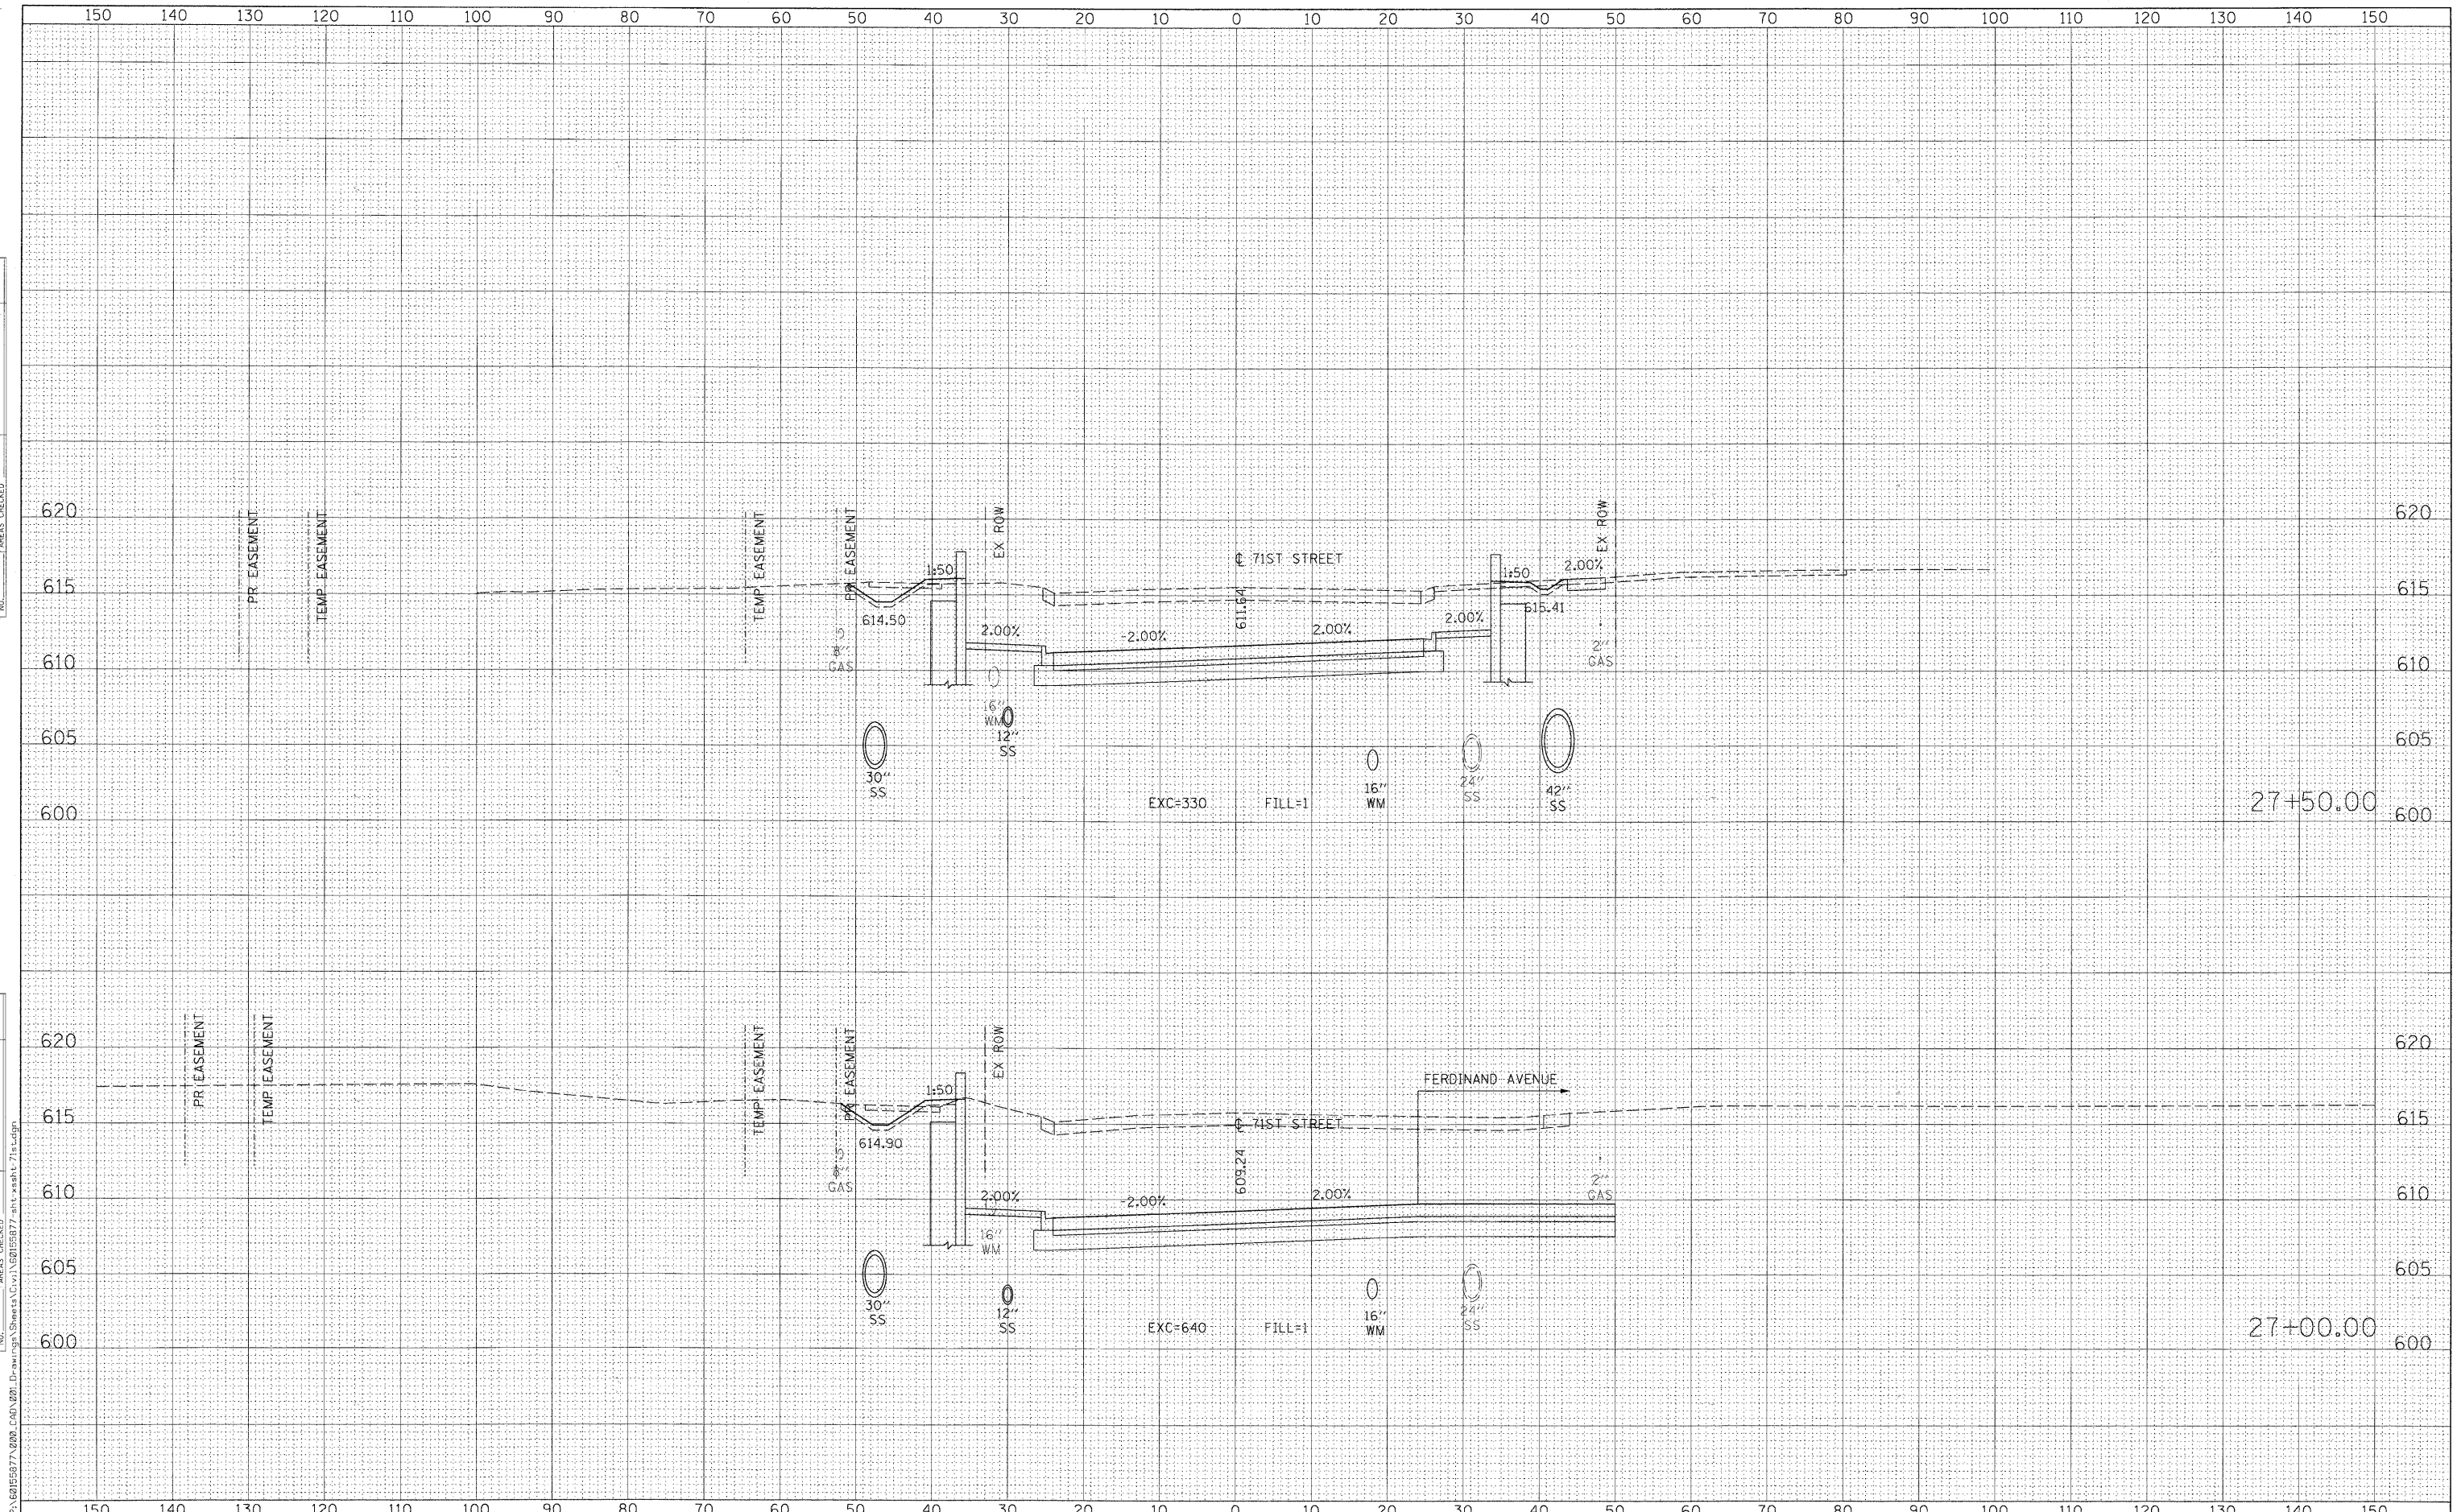

FILE NAME = P:\60155877\200 CAD\201 Drawings\Sheets\01\60155877 sht-xaah-71st.dgn



USER NAME = marnj	DESIGNED - NJH	REVISED -
PLOT SCALE = 1/8" = 1'-0"	DRAWN - NJH	REVISED -
PLOT DATE = 2/17/2011	CHECKED - TJW	REVISED -
	DATE - DECEMBER 12, 2010	REVISED -

STATE OF ILLINOIS
DEPARTMENT OF TRANSPORTATION

CROSS SECTIONS - 71ST STREET

H: 1"=10', V: 1"=5' SHEET NO. 14 OF 20 SHEETS STA. 27+00.00 TO STA. 27+50.00

F.A.U. RTE.	SECTION	COUNTY	TOTAL SHEETS	SHEET NO.
1537	06-00050-00-GA	COOK	209	195
CONTRACT NO. 63556			ILLINOIS FED. AID PROJECT	