


DATE	BY	SURVISED	PLOTTED	TEMPERATURE	AREAS CHECKED
NO.					

DATE	BY	SURVISED	PLOTTED	TEMPERATURE	AREAS CHECKED
NO.					

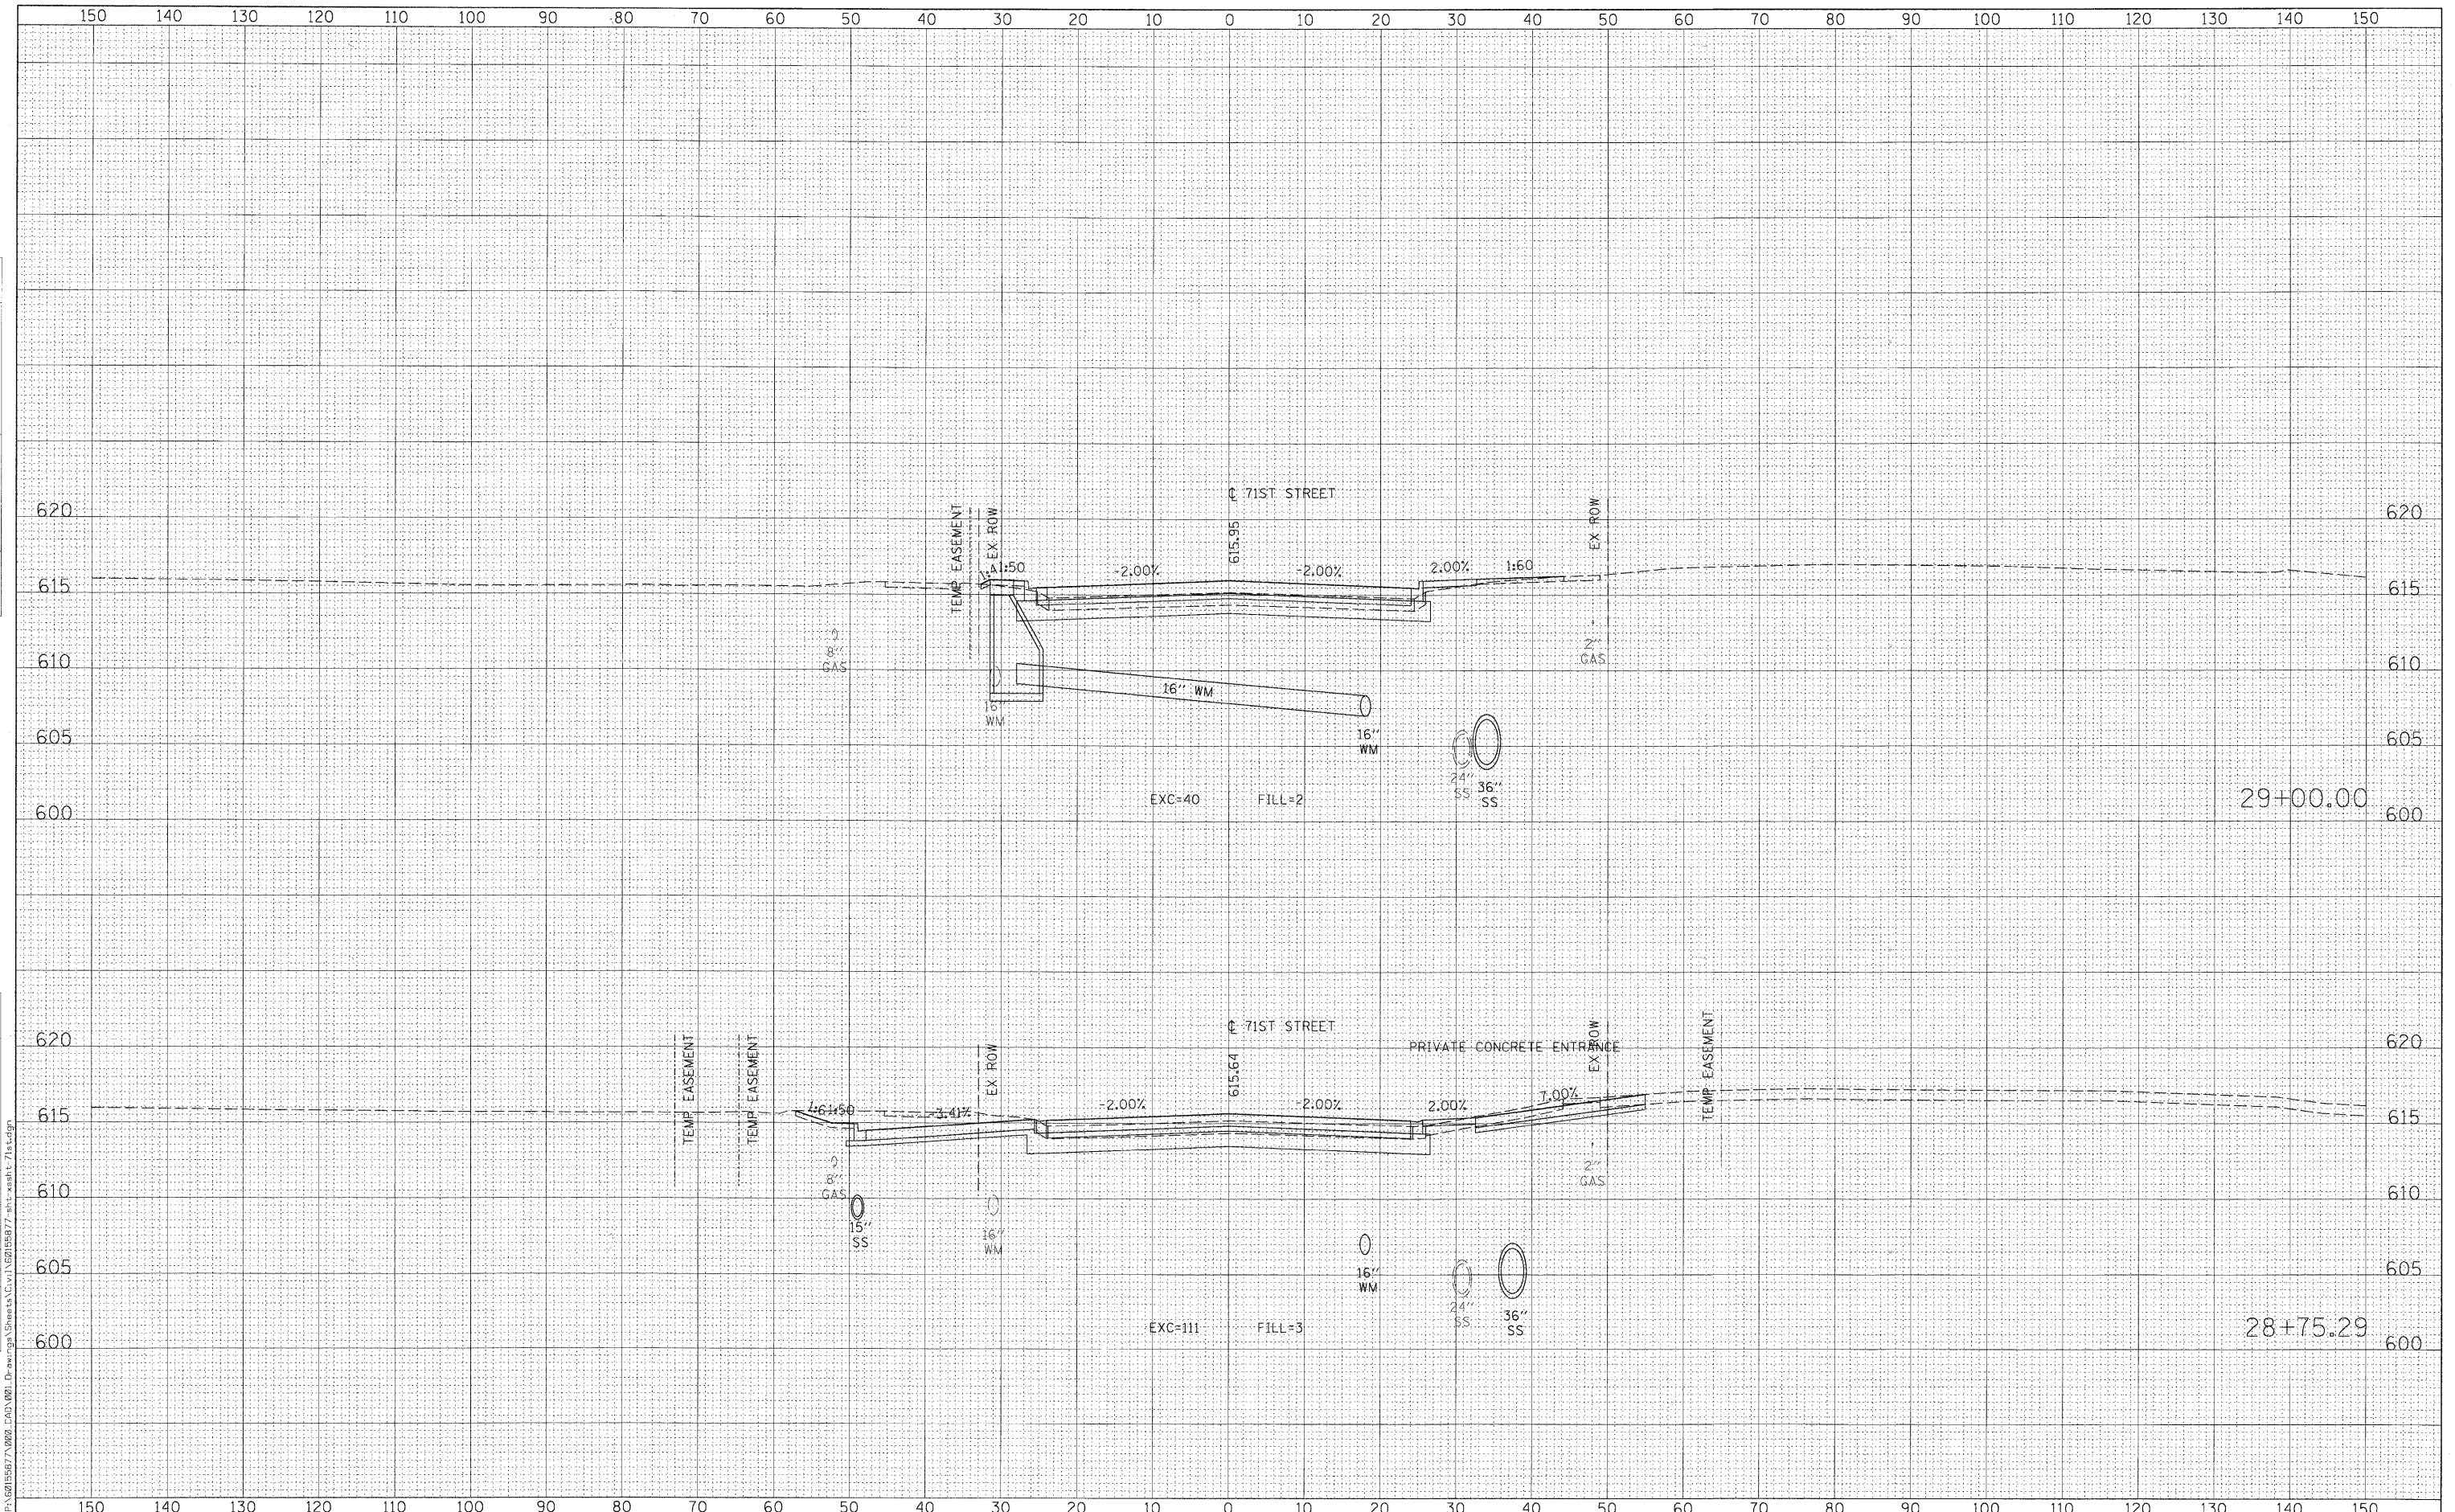

USER NAME = mnunj	DESIGNED - NJH	REVISED -
PLOT SCALE = 10.000' / 1"	DRAWN - NJH	REVISED -
PLOT DATE = 2/17/2011	CHECKED - TJW	REVISED -
	DATE - DECEMBER 12, 2010	REVISED -

STATE OF ILLINOIS
DEPARTMENT OF TRANSPORTATION

CROSS SECTIONS - 71ST STREET

Horizontal Scale: 1"=10', Vertical Scale: 1"=5'
SHEET NO. 17 OF 20 SHEETS STA. 28+75.29 TO STA. 29+00.00

F.A.U. RTE.	SECTION	COUNTY	TOTAL SHEETS	SHEET NO.
1537	06-00050-00-GA	COOK	209	198
CONTRACT NO. 63556			ILLINOIS FED. AID PROJECT	

FILE NAME = P:\62155877\000_LAD\001_Drawing\Shets\Civil\2010\28+75.29.dwg