


DATE	
BY	
FINAL SURVEY	SURVEYED
NOTE BOOK NO.	PLOTTED
	TEMPLATE
	AREAS CHECKED

DATE	
BY	
ORIGINAL SURVEY	SURVEYED
NOTE BOOK NO.	PLOTTED
	TEMPLATE
	AREAS CHECKED

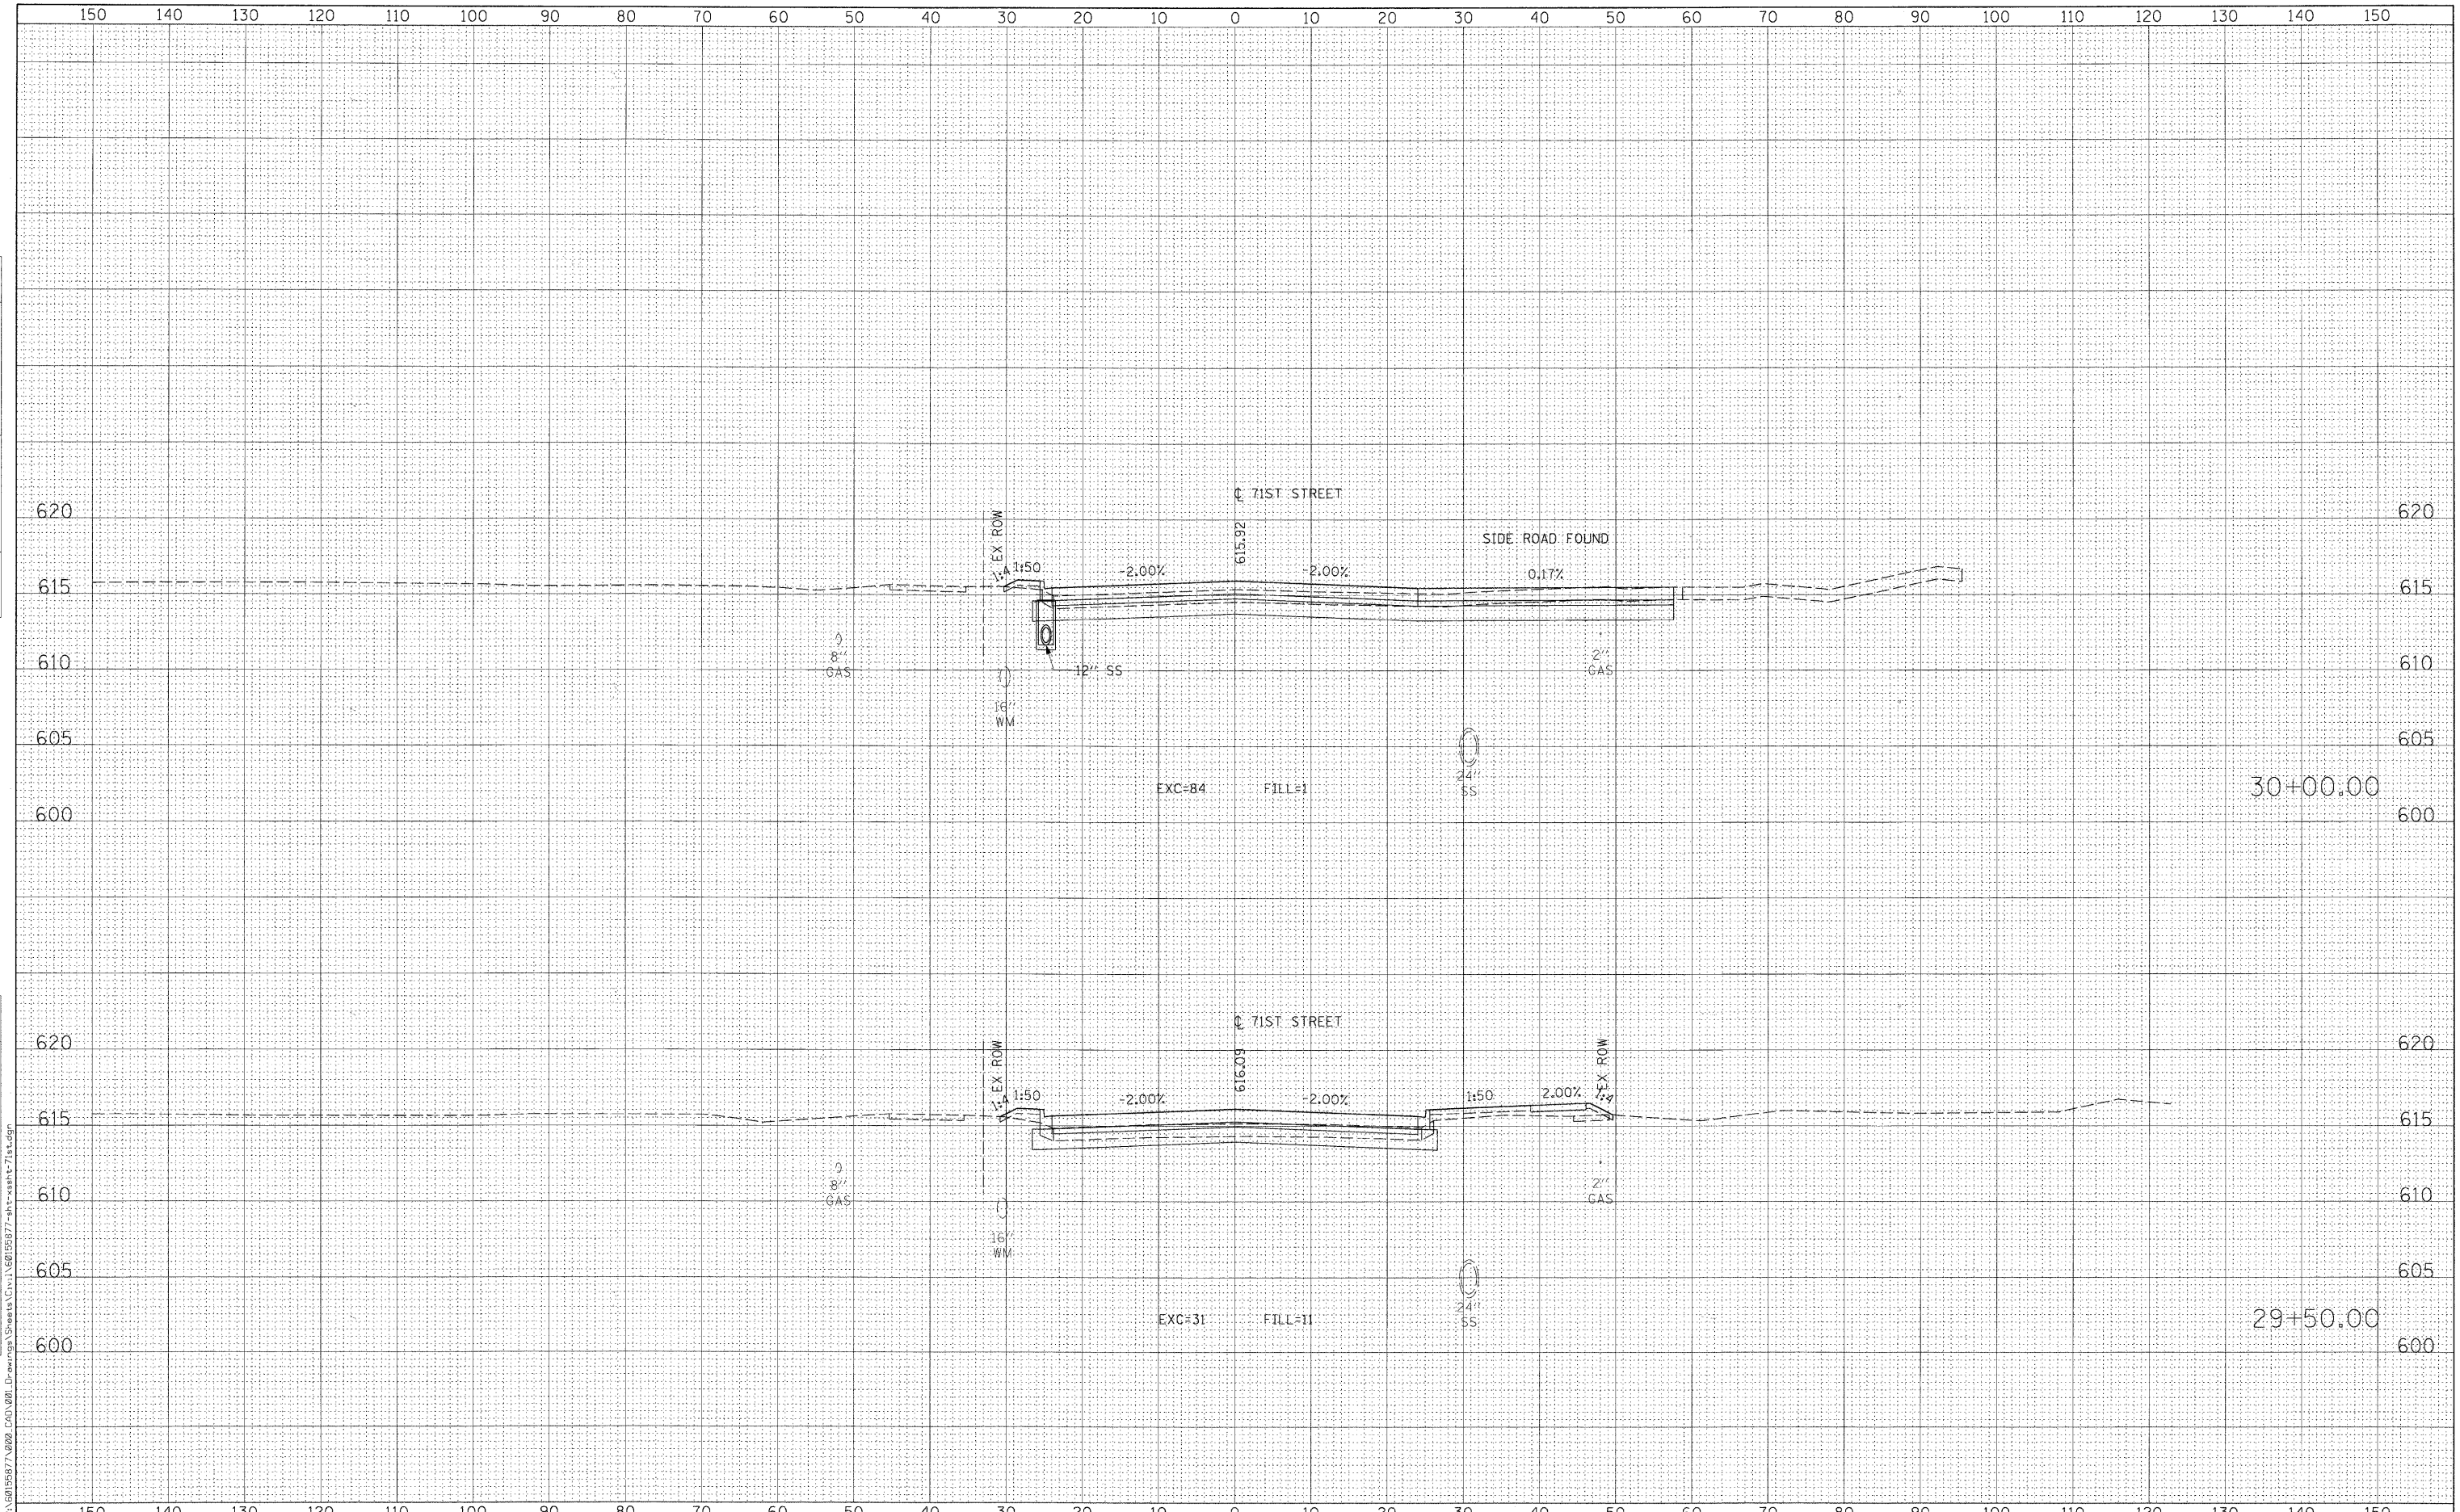

USER NAME = merry	DESIGNED - NJH	REVISED -
PLLOT SCALE = 10.000' / 1"	DRAWN - NJH	REVISED -
PLLOT DATE = 2/17/2011	CHECKED - TJW	REVISED -
	DATE - DECEMBER 12, 2010	REVISED -

**STATE OF ILLINOIS
DEPARTMENT OF TRANSPORTATION**

CROSS SECTIONS - 71ST STREET

H: 1"=10', V: 1"=5' SHEET NO. 18 OF 20 SHEETS STA. 29+50.00 TO STA. 30+00.00

F.A.U. RTE.	SECTION	COUNTY	TOTAL SHEETS	SHEET NO.
1537	06-00050-00-GA	COOK	209	199
CONTRACT NO. 63556				
ILLINOIS FED. AID PROJECT				

FILE NAME = P:\60155877\000 CAD\001 Drawings\Sheet\71st\60155877-ht-ssah-71st.dgn