


| | |
|---------------|--|
| DATE | |
| BY | |
| FINAL SURVEY | |
| NOTED | |
| PLATE | |
| NO. | |
| AREAS CHECKED | |

| | |
|-----------------|--|
| DATE | |
| BY | |
| ORIGINAL SURVEY | |
| NOTED | |
| PLATE | |
| NO. | |
| AREAS CHECKED | |

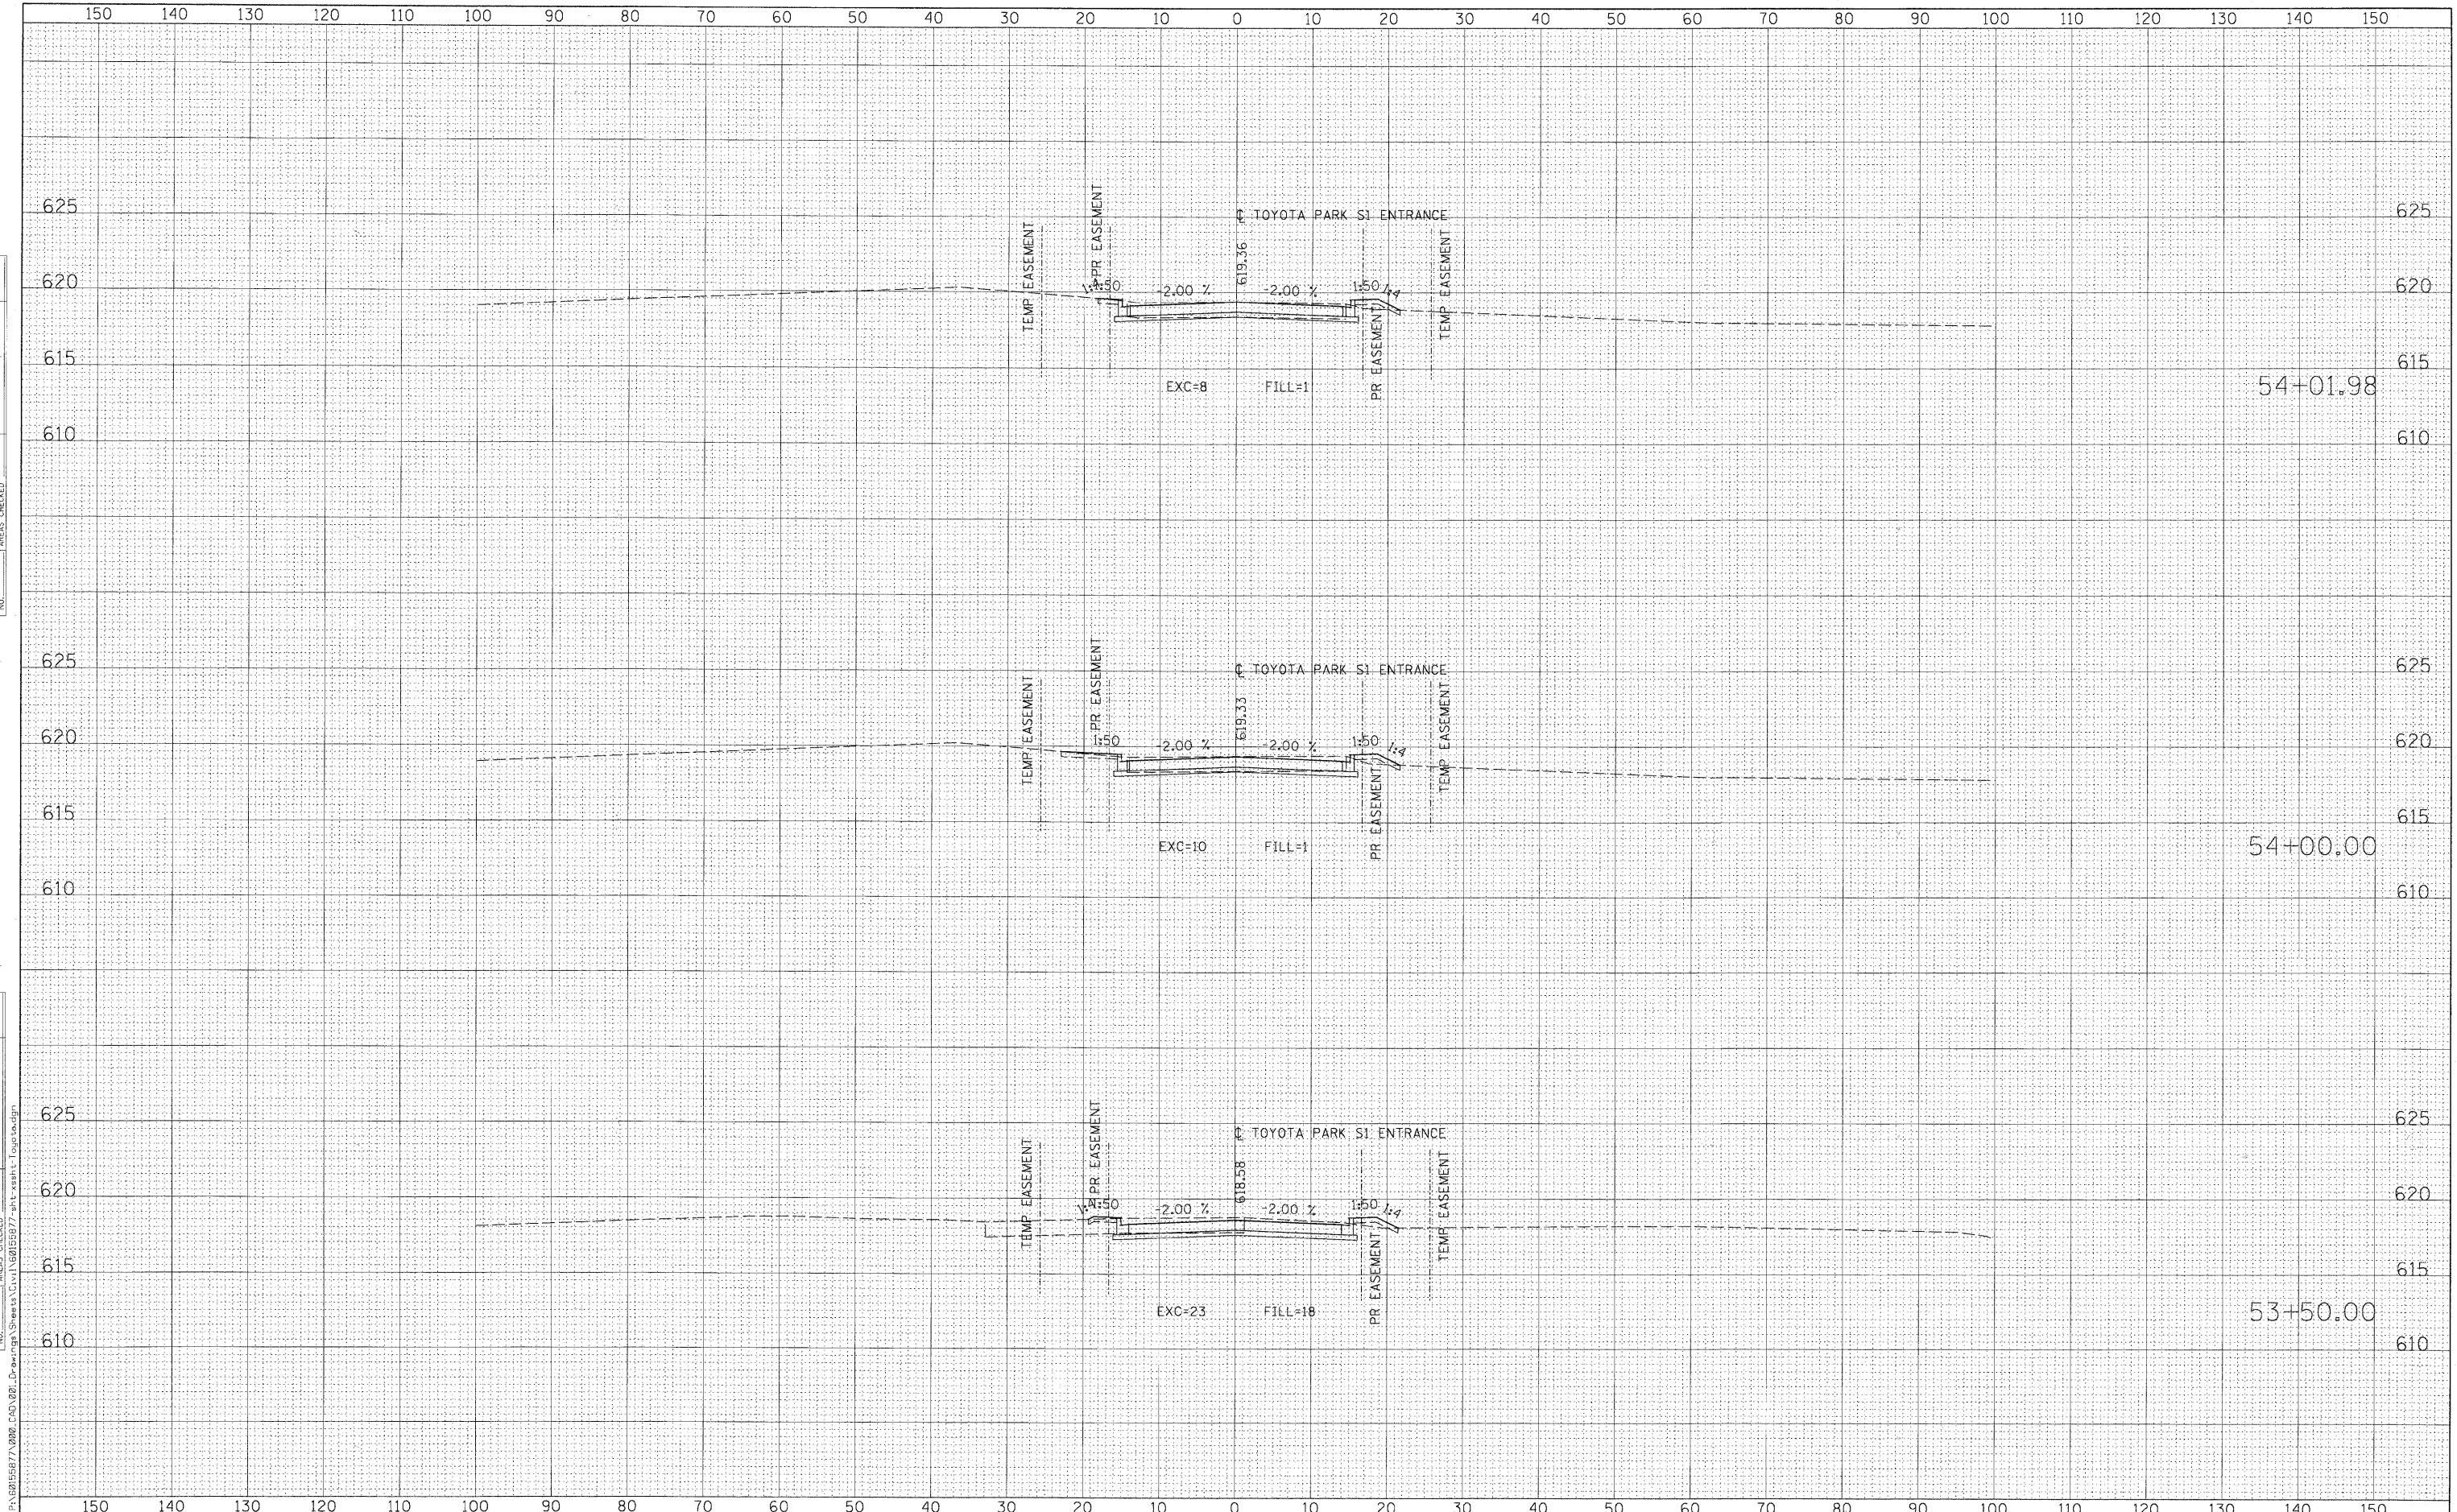

| | | |
|----------------------------|--------------------------|-----------|
| USER NAME = mmmj | DESIGNED - NJH | REVISED - |
| PLOT SCALE = 10.000' / in. | DRAWN - NJH | REVISED - |
| PLOT DATE = 2/17/2011 | CHECKED - TJW | REVISED - |
| | DATE - DECEMBER 12, 2010 | REVISED - |

STATE OF ILLINOIS
DEPARTMENT OF TRANSPORTATION

CROSS SECTIONS - TOYOTA PARK S1 ENTRANCE

H: 1"=10', V: 1"=5' SHEET NO. 3 OF 3 SHEETS STA. 53+50.00 TO STA. 54+01.98

| F.A.U. RTE. | SECTION | COUNTY | TOTAL SHEETS | SHEET NO. |
|--------------------|----------------|--------|---------------------------|-----------|
| 1537 | 06-00050-00-GA | COOK | 209 | 209 |
| CONTRACT NO. 63556 | | | ILLINOIS FED. AID PROJECT | |

FILE NAME = P:\1537\5377\006_CAD\021_Drawing\Sheet1.dwg