



DATE: \_\_\_\_\_ BY: \_\_\_\_\_  
 SURVEYED: \_\_\_\_\_ PLOTTED: \_\_\_\_\_  
 CHECKED: \_\_\_\_\_ DATE: \_\_\_\_\_  
 PLAN: \_\_\_\_\_ NO. OF SHEETS: \_\_\_\_\_  
 NOTE BOOK NO.: \_\_\_\_\_  
**CHRISTOPHER B. BURKE ENGINEERING LTD.**  
 9575 West Higgins Road, Suite 600  
 Rosemont, Illinois 60018  
 (847) 823-0500  
 DATE: \_\_\_\_\_ BY: \_\_\_\_\_  
 SURVEYED: \_\_\_\_\_ PLOTTED: \_\_\_\_\_  
 CHECKED: \_\_\_\_\_ DATE: \_\_\_\_\_  
 PROFILE: \_\_\_\_\_ NO. OF SHEETS: \_\_\_\_\_  
 NOTE BOOK NO.: \_\_\_\_\_  
 STRUCTURE NOTATIONS: \_\_\_\_\_

**TEMPORARY CONTROLLER SEQUENCE**

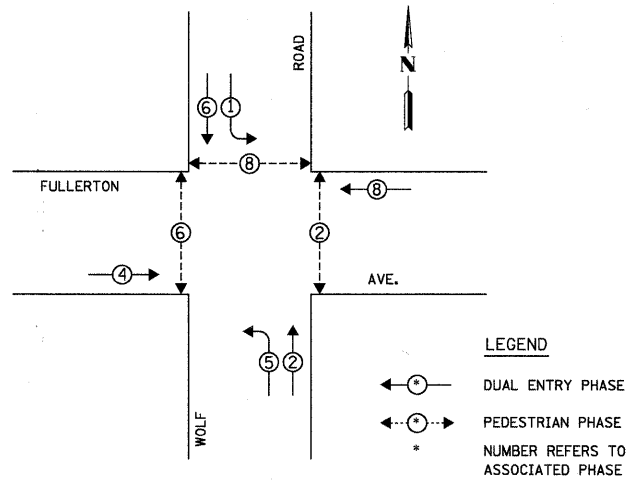

**TEMPORARY PHASE DESIGNATION DIAGRAM**

**TEMPORARY EMERGENCY VEHICLE PREEMPTION SEQUENCE**

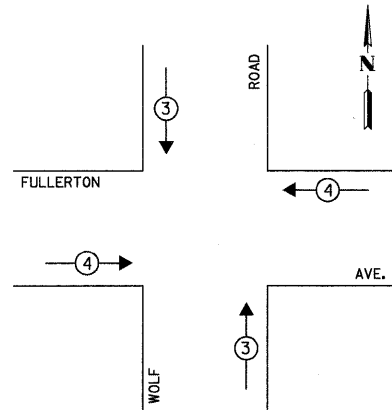


TEMPORARY EMERGENCY VEHICLE PREEMPTORS		
EMERGENCY VEHICLE PREEMPTOR	3	4
MOVEMENT	↓ ↑	← →

I.D.O.T. TRAFFIC SIGNAL INSTALLATION ELECTRICAL SERVICE REQUIREMENTS					TOTAL WATTAGE
TYPE	NO. OF LAMPS	WATTAGE X INCAND.	LED	% OPERATION	
SIGNAL (RED)	12	17	0.50	102.00	
(YELLOW)	12	25	0.25	75.00	
(GREEN)	12	15	0.25	45.00	
ARROW	8	12	0.10	9.60	
PED. SIGNAL	6	25	1.00	150.0	
CONTROLLER	1	100	1.00	100.00	
ILLUM. SIGN	-	25	0.05	-	
VIDEO SYSTEM	1	150	1.00	150.00	
FLASHER	-	-	0.50	-	
ENERGY COSTS TO:				TOTAL =	631.60

**CITY OF NORTHLAKE**  
 55 EAST NORTH AVENUE  
 NORTHLAKE, ILLINOIS 60164  
 ENERGY SUPPLY: CONTACT: MIKE BELL  
 PHONE: (708) 410-5314  
 COMPANY: COMED

NOTE:  
 PUSHBUTTON "C" SHALL PLACE A CALL IN PHASES 6 AND 8.  
 PUSHBUTTON "D" SHALL PLACE A CALL IN PHASES 2 AND 8.

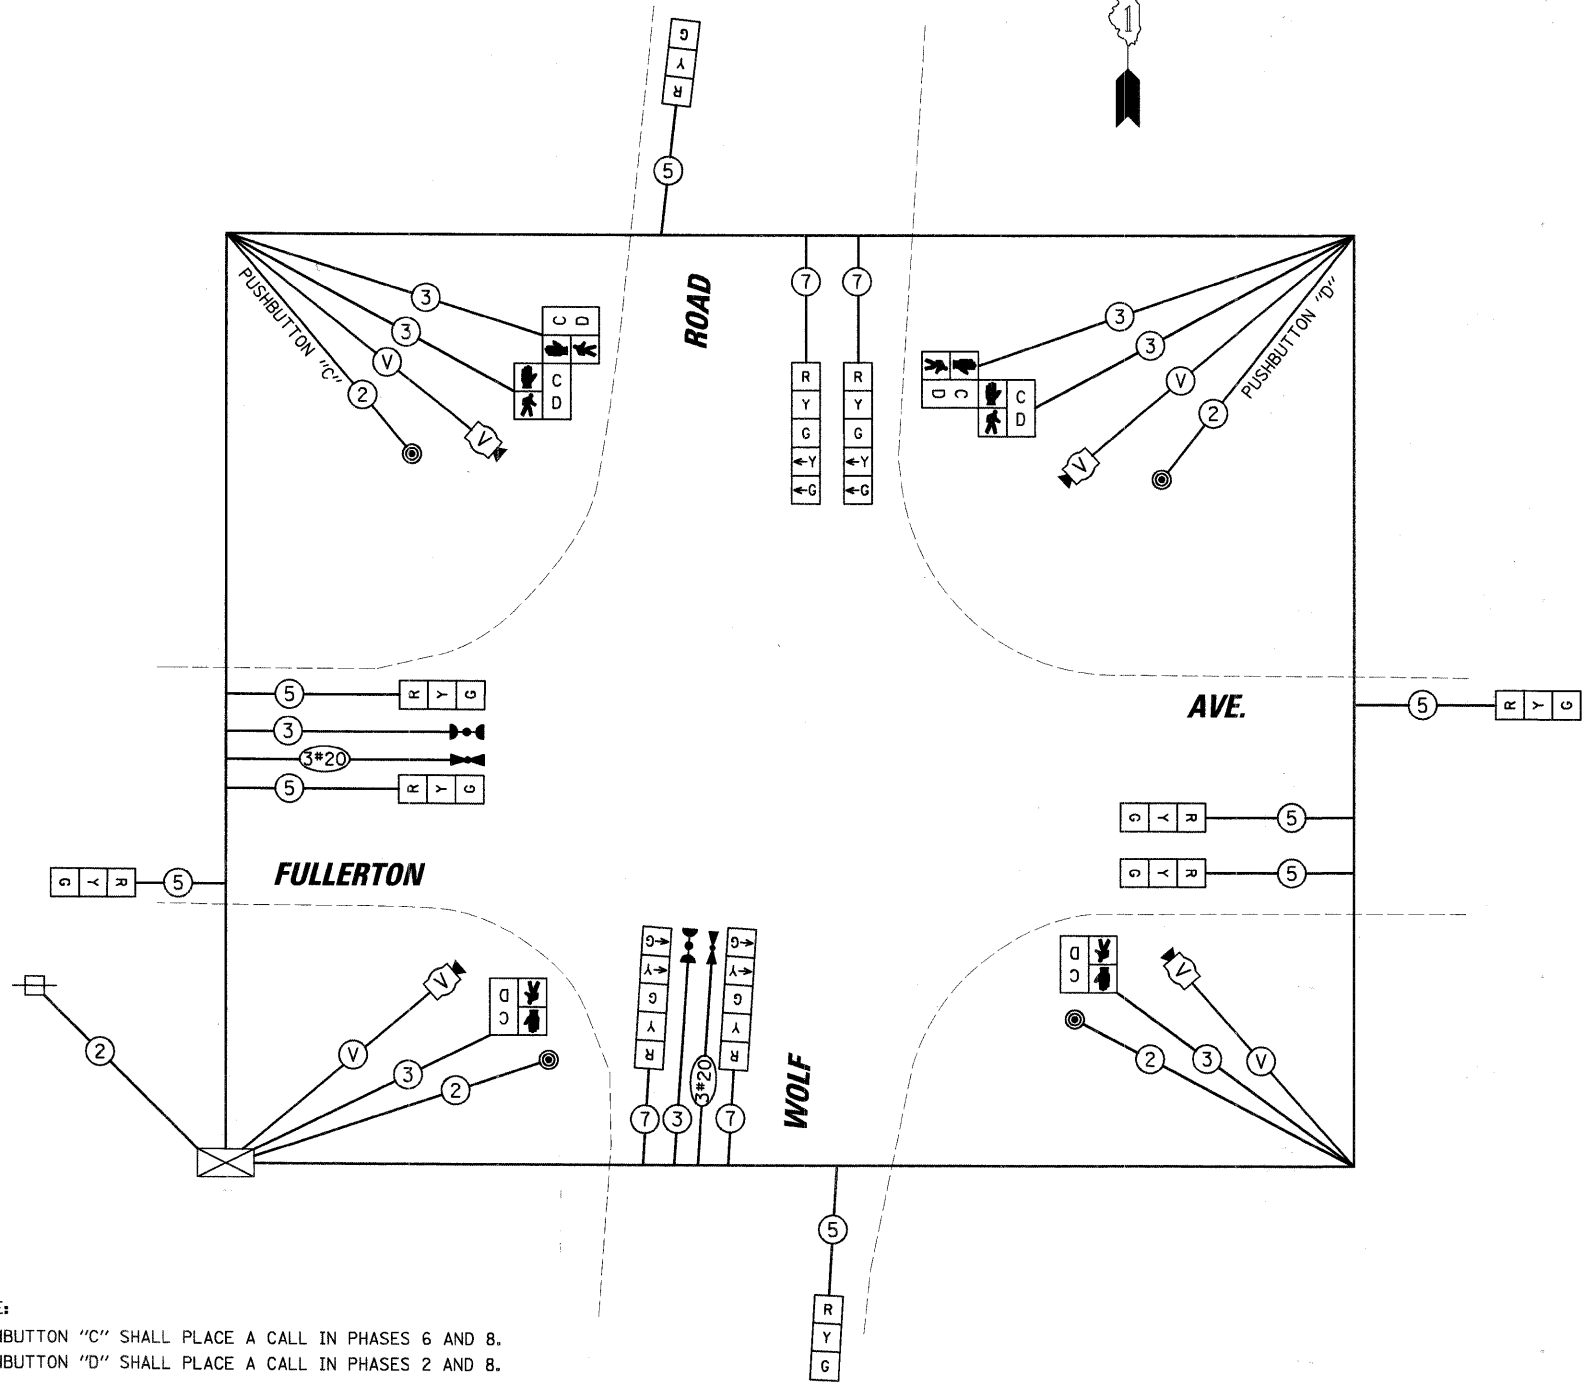

**TEMPORARY CABLE PLAN**

FILE NAME =	USER NAME = FBARISO	DESIGNED - ABR	REVISED -
\\NORTHLAKE\9408320C185\Traffic\TCB_Wolf-Fullerton.dgn		DRAWN - FPB / FCP	REVISED -
		CHECKED - GMZ	REVISED -
		DATE - 1/18/2011	REVISED -

**STATE OF ILLINOIS  
 DEPARTMENT OF TRANSPORTATION**

**TEMPORARY CABLE PLAN, TEMPORARY PHASE DESIGNATION DIAGRAM  
 AND TEMPORARY EMERGENCY VEHICLE PREEMPTION SEQUENCE**  
 WOLF ROAD AT FULLERTON AVENUE  
 CITY OF NORTHLAKE, ILLINOIS

F.A.U. RTE. 2690	SECTION 10-00075-00-TL	COUNTY COOK	TOTAL SHEETS 15	SHEET NO. 5
CONTRACT NO. 63558				ILLINOIS FED. AID PROJECT

SCALE: 1" = 20' SHEET NO. OF SHEETS STA. -- TO STA. --