



F.A. RTE.	SECTION	COUNTY	TOTAL SHEETS	SHEET NO.
559	10-00101-00-LT	COOK	15	4

**BEGIN LIGHTING IMPROVEMENT STA. 14 + 35**

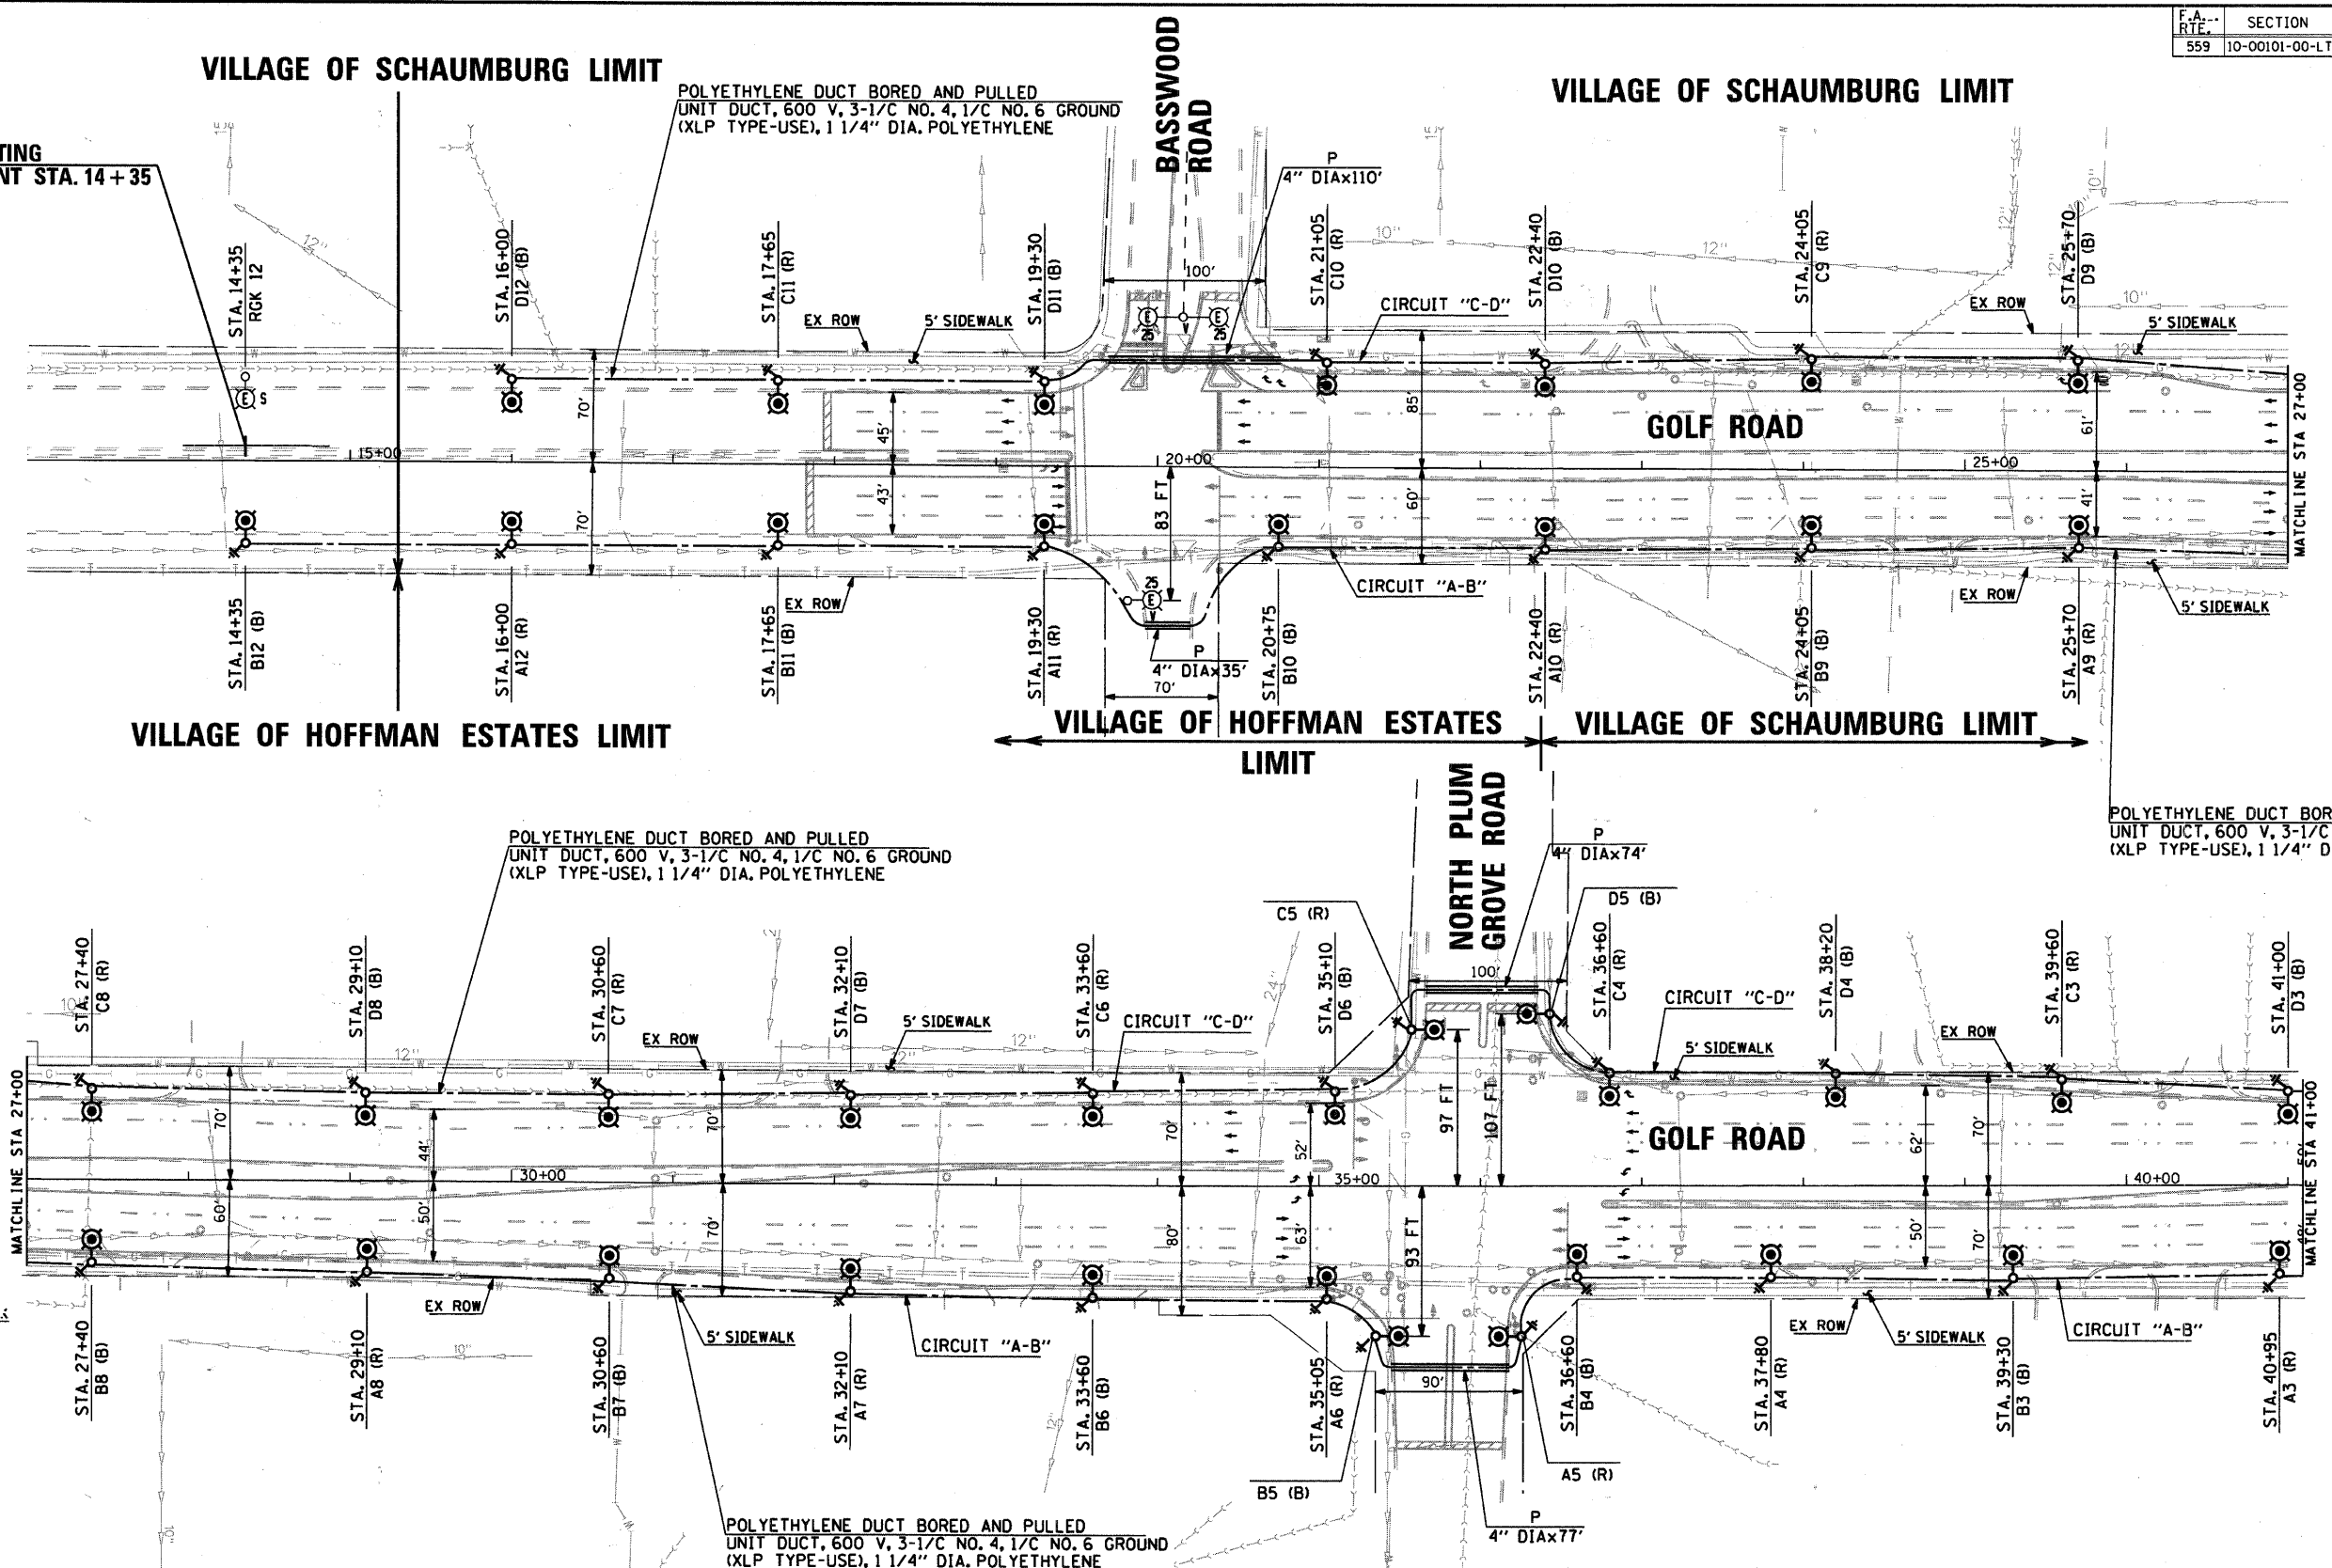

3/8/2011

C:\SUNJOY\Projects\Village of Schaumburg\Golf Road\VELEC\_3329\_38proposed1.dgn

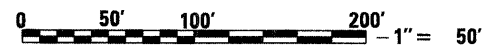

**Sunjoy Inc.**  
Area Lighting  
Consulting Engineers  
212 TIMBERCREST DRIVE  
SCHAMBURG, ILLINOIS  
60193-1572

REVISIONS	
NAME	DATE
SUNJOY INC.	9/18/10

VILLAGE OF SCHAMBURG, ILLINOIS  
DEPARTMENT OF ENGINEERING AND PUBLIC WORKS  
IL ROUTE 58 (GOLF ROAD) LIGHTING IMPROVEMENTS  
**BASSWOOD ROAD TO I-290 UNDERPASS**  
**PROPOSED ROADWAY LIGHTING**  
STA. 14 + 35 TO STA. 41 + 00  
SCALE: 1" = 50'  
DATE: 10-05-09  
DRAWN BY: HKO  
CHECKED BY: JS

