



MCHENRY COUNTY
DIVISION OF TRANSPORTATION

Pay limits of TRAFFIC BARRIER TERMINAL TYPE 6A (SPECIAL) (1 each)


Pay limits of other type

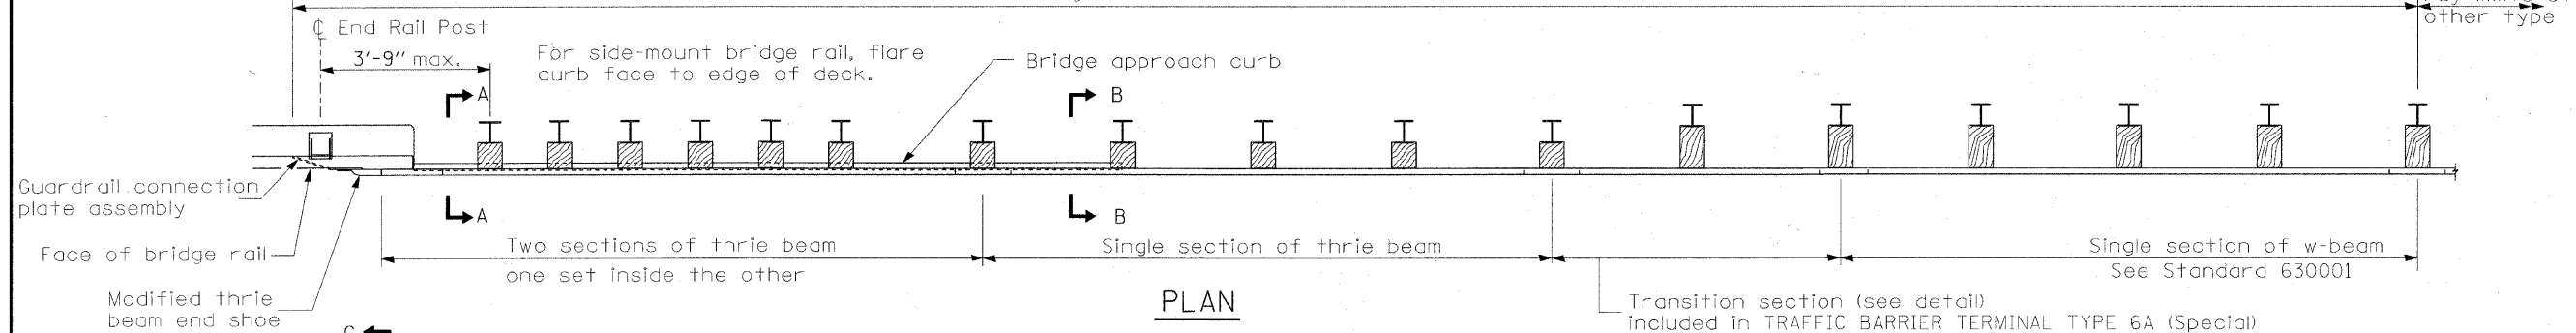

PLAN

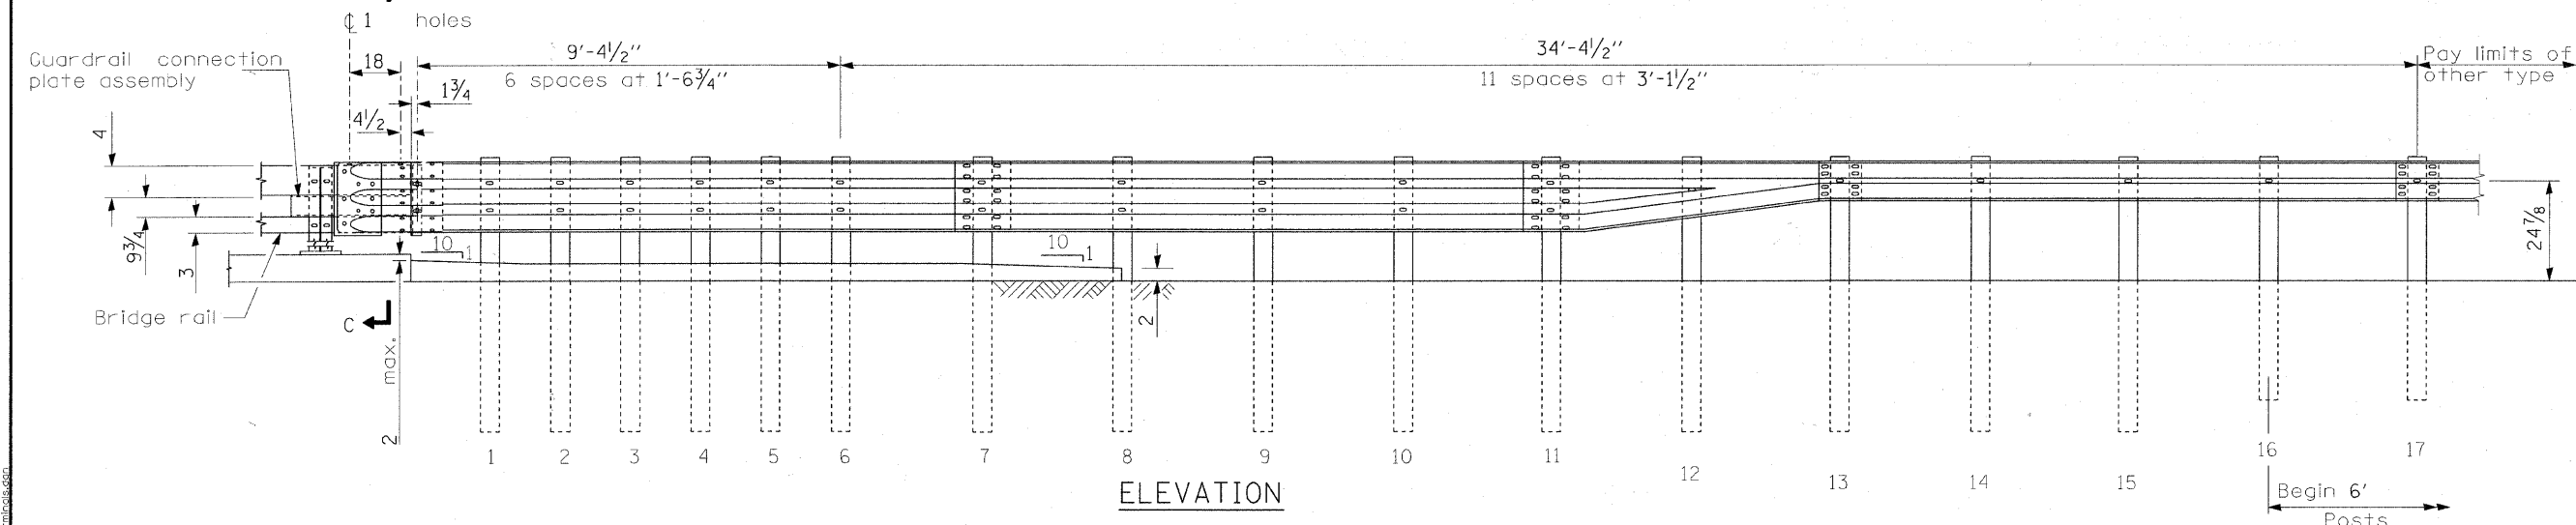

ELEVATION

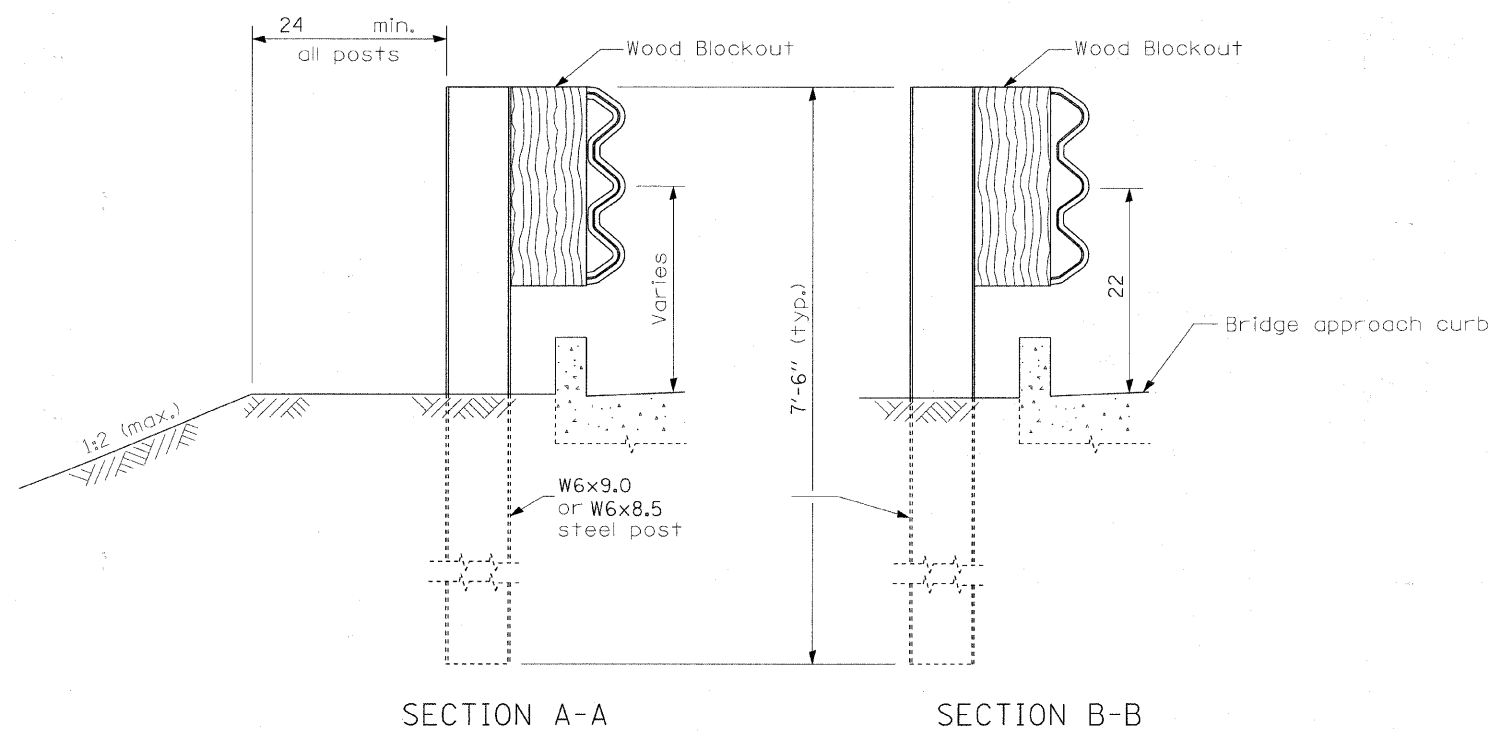

SECTION A-A

SECTION B-B

GENERAL NOTES

See Standard 630001 for details of guardrail not shown.

Thrie beam rail shall be bolted to block-out at all posts.

All slope ratios are expressed as units of vertical displacement to units of horizontal displacement (V:H).

All dimensions are in inches unless otherwise shown.

**TRAFFIC BARRIER TERMINAL
TYPE 6A (SPECIAL)
STRUCTURE NO. 056-3182**

DESIGNED	BLB
CHECKED	AS
DRAWN	BCD
CHECKED	BLB

SHEET NO. 1 3 SHEETS	TR RTE.	SECTION	COUNTY	TOTAL SHEETS	SHEET NO.
	0037	06-00322-00-BR	MCHENRY	54	44
C-91-358-06			CONTRACT NO. 63569		
FED. ROAD DIST. NO. 1		ILLINOIS	FED. AID PROJECT BROS-00D(1683)		

COPYRIGHT © 2000 BY BAXTER & WOODMAN, INC.
 1545 S. W. 10TH AVE., SUITE 100, MIAMI, FL 33135
 LICENSE NO. 184-00121 EXP. 03/31/01
 488635