


STAGE I
LOOKING NORTH

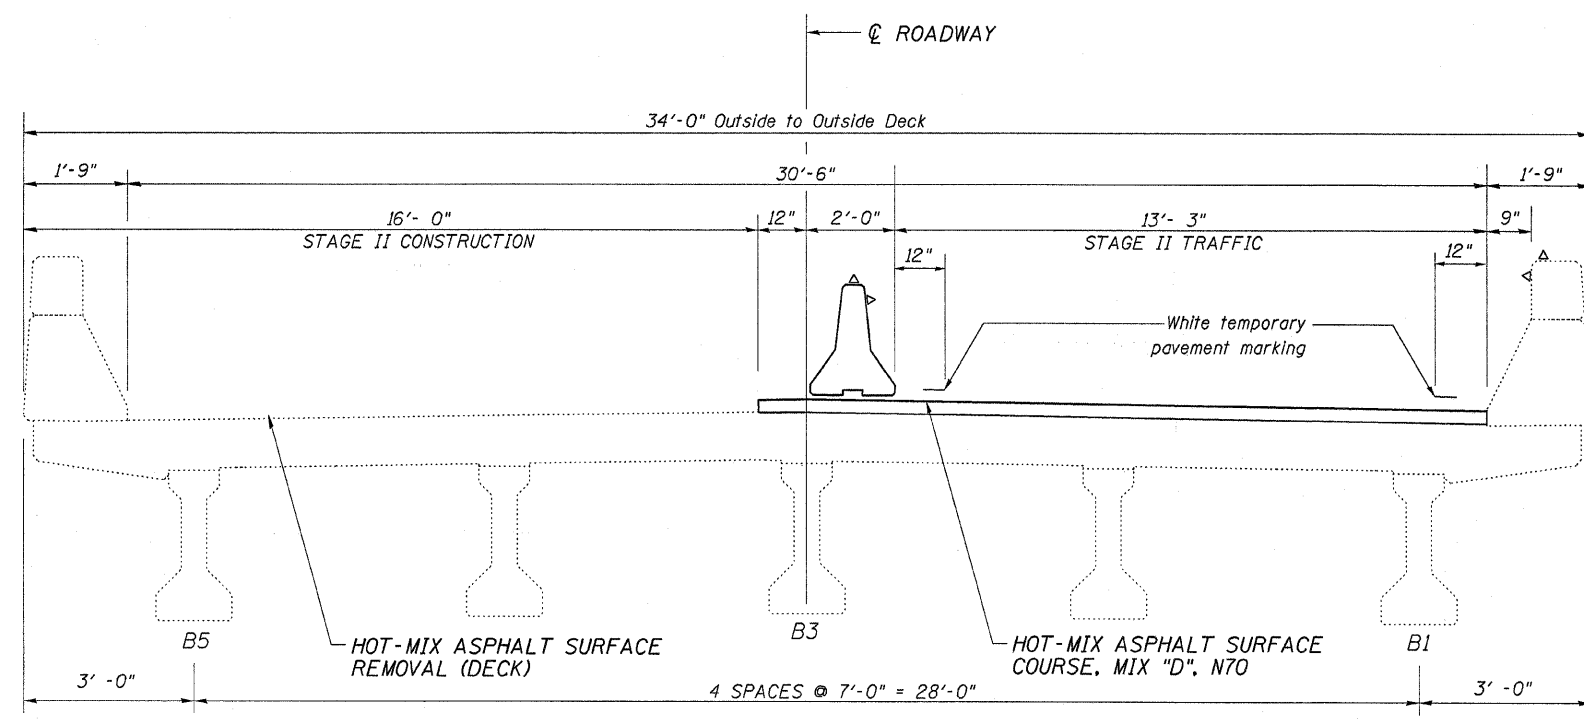

STAGE II
LOOKING NORTH

FILE NAME =	USER NAME = linkdJ	DESIGNED -	REVISED -	STATE OF ILLINOIS DEPARTMENT OF TRANSPORTATION	Staging Cross Sections Structure No. 043-0035	F.A.P. RTE.	SECTION	COUNTY	TOTAL SHEETS	SHEET NO.
D:\BR\CADD plans\Jo Davless County\0430035\PLANeng.dgn	DRAWN -	REVISED -	301			(298-1M-1)	Jo Davless	17	7	
PLOT SCALE = 30.0000' / IN.	CHECKED -	REVISED -	CONTRACT NO. 64681							
PLOT DATE = Wed Dec 08 10:40:49 2010	DATE -	REVISED -	ILLINOIS FED. AID PROJECT							
						SCALE: _____	SHEET NO. _____ OF _____ SHEETS	STA. _____ TO STA. _____		