





SPAN 1, BEAM 5 - WEST FACE
(Looking East)

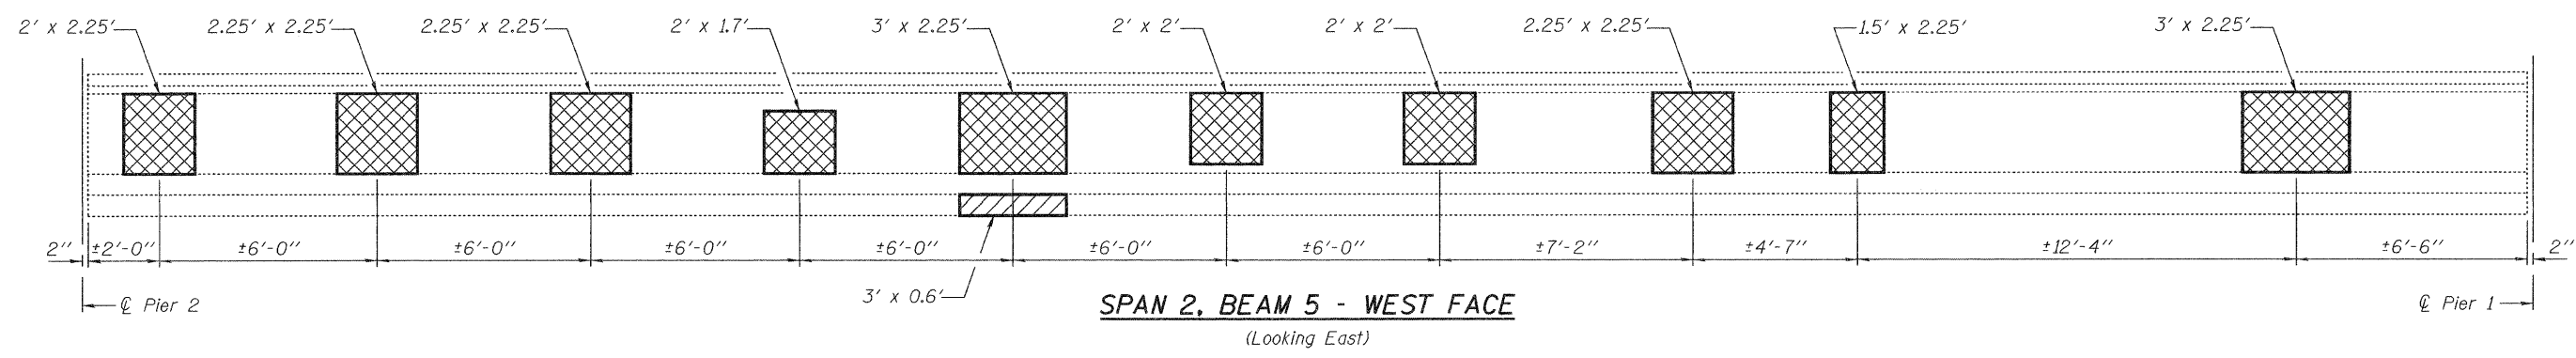

SPAN 2, BEAM 5 - WEST FACE
(Looking East)

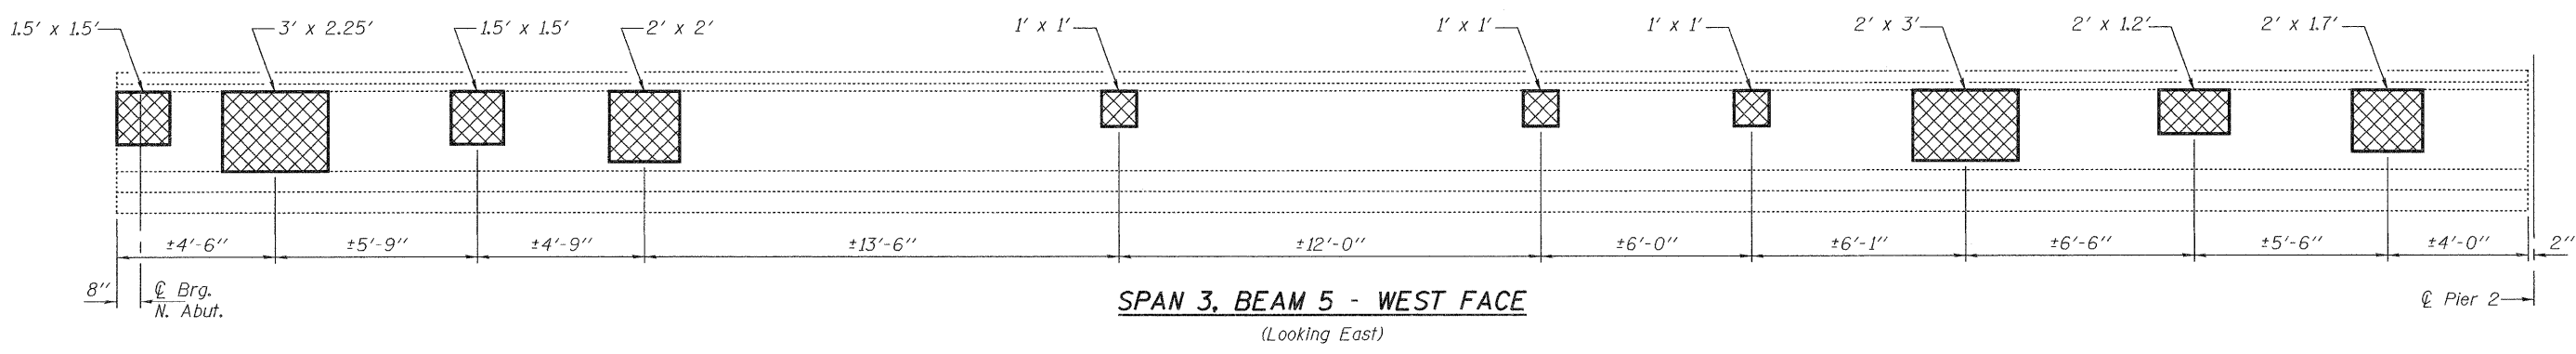

SPAN 3, BEAM 5 - WEST FACE
(Looking East)

 - Polymer Modified Portland Cement Mortar
 - Structural Repair of Concrete ≤ 5 inches

DESIGNED GGE	EXAMINED <i>Joanne F. J...</i>	DATE JANUARY 13, 2011
CHECKED ADY	ACTING ENGINEER OF STRUCTURAL SERVICES	
DRAWN Kyle M. Steffen	PASSED <i>Carl...</i>	
CHECKED GGE ADY	ACTING ENGINEER OF BRIDGES AND STRUCTURES	

**STATE OF ILLINOIS
DEPARTMENT OF TRANSPORTATION**

**P.P.C. I-BEAM FASCIA REPAIRS
SN 043-0035**

SHEET NO. 9 OF 10 SHEETS

F.A.P. RTE. 301	SECTION (29B-1M-1)	COUNTY JoDAVISS	TOTAL SHEETS 17	SHEET NO. 16
CONTRACT NO. 64G81			ILLINOIS FED. AID PROJECT	