


# TRAFFIC CONTROL PLAN STAGE II

Prior to installing traffic control for each stage, Mr. Scott Kullerstrand shall be notified at 815/284-5468. He or his representative will be on sight to verify signal location and coordinate temporary signals with existing traffic signals.  
Refer to Standard 701321 for additional requirements for signs and devices.

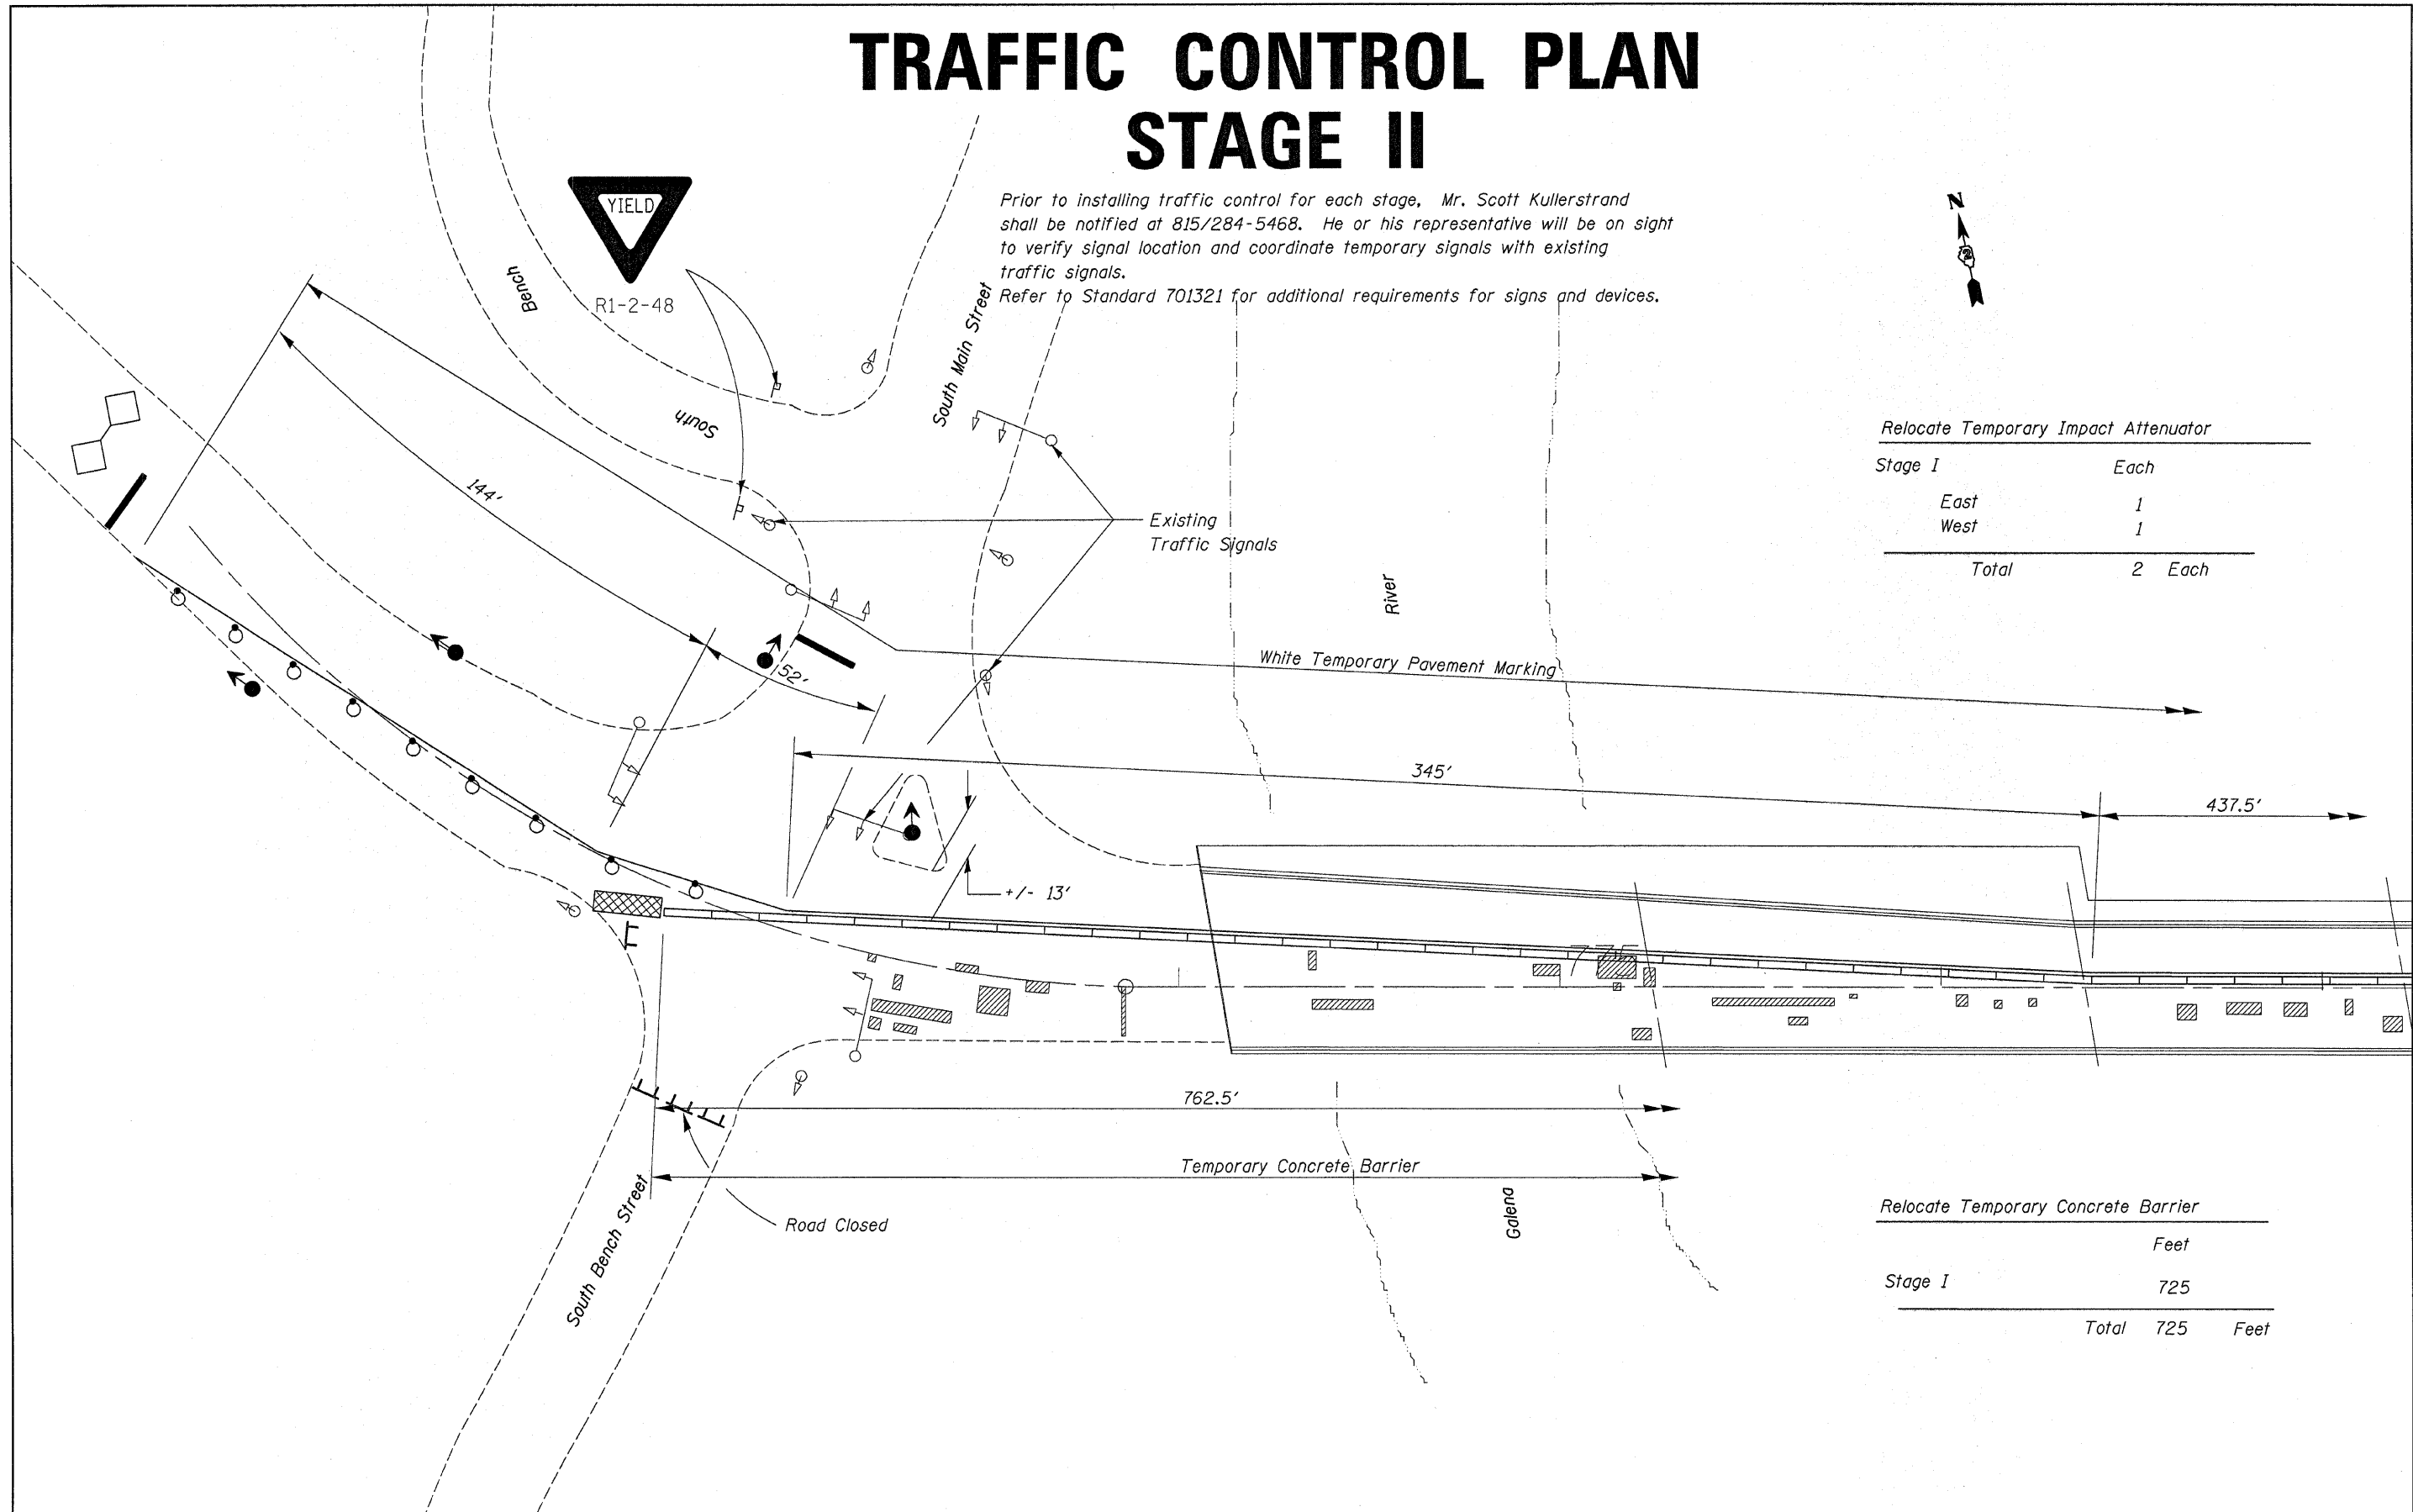

Relocate Temporary Impact Attenuator	
Stage I	Each
East	1
West	1
<b>Total</b>	<b>2 Each</b>

Relocate Temporary Concrete Barrier	
Feet	
Stage I	725
<b>Total</b>	<b>725 Feet</b>

FILE NAME =	USER NAME = linkdj	DESIGNED -	REVISED -
D:\BR\CAOD plans\Jo Daviess County\043043\PLANeng.dgn		DRAWN -	REVISED -
PLOT SCALE = 20.0000' / IN.		CHECKED -	REVISED -
PLOT DATE = Mon Jan 31 07:52:36 2011		DATE -	REVISED -

**STATE OF ILLINOIS  
DEPARTMENT OF TRANSPORTATION**

**Stage II Traffic Control  
Structure No. 043-0043**

SCALE: \_\_\_\_\_ SHEET NO. \_\_\_\_ OF \_\_\_\_ SHEETS STA. \_\_\_\_\_ TO STA. \_\_\_\_\_

F.A.P. RTE.	SECTION	COUNTY	TOTAL SHEETS	SHEET NO.
301	(102VBRM-1)	Jo Daviess	22	12
			CONTRACT NO. 64G82	
ILLINOIS FED. AID PROJECT				