
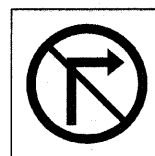


TRAFFIC CONTROL PLAN STAGE II

Refer to Standard 701321 for additional requirements for signs and devices.

Workzone Pavement Marking Removal

	Sq Ft
Stage I	366
Stage II	360
Stop Bars	48
Total	774 Sq Ft

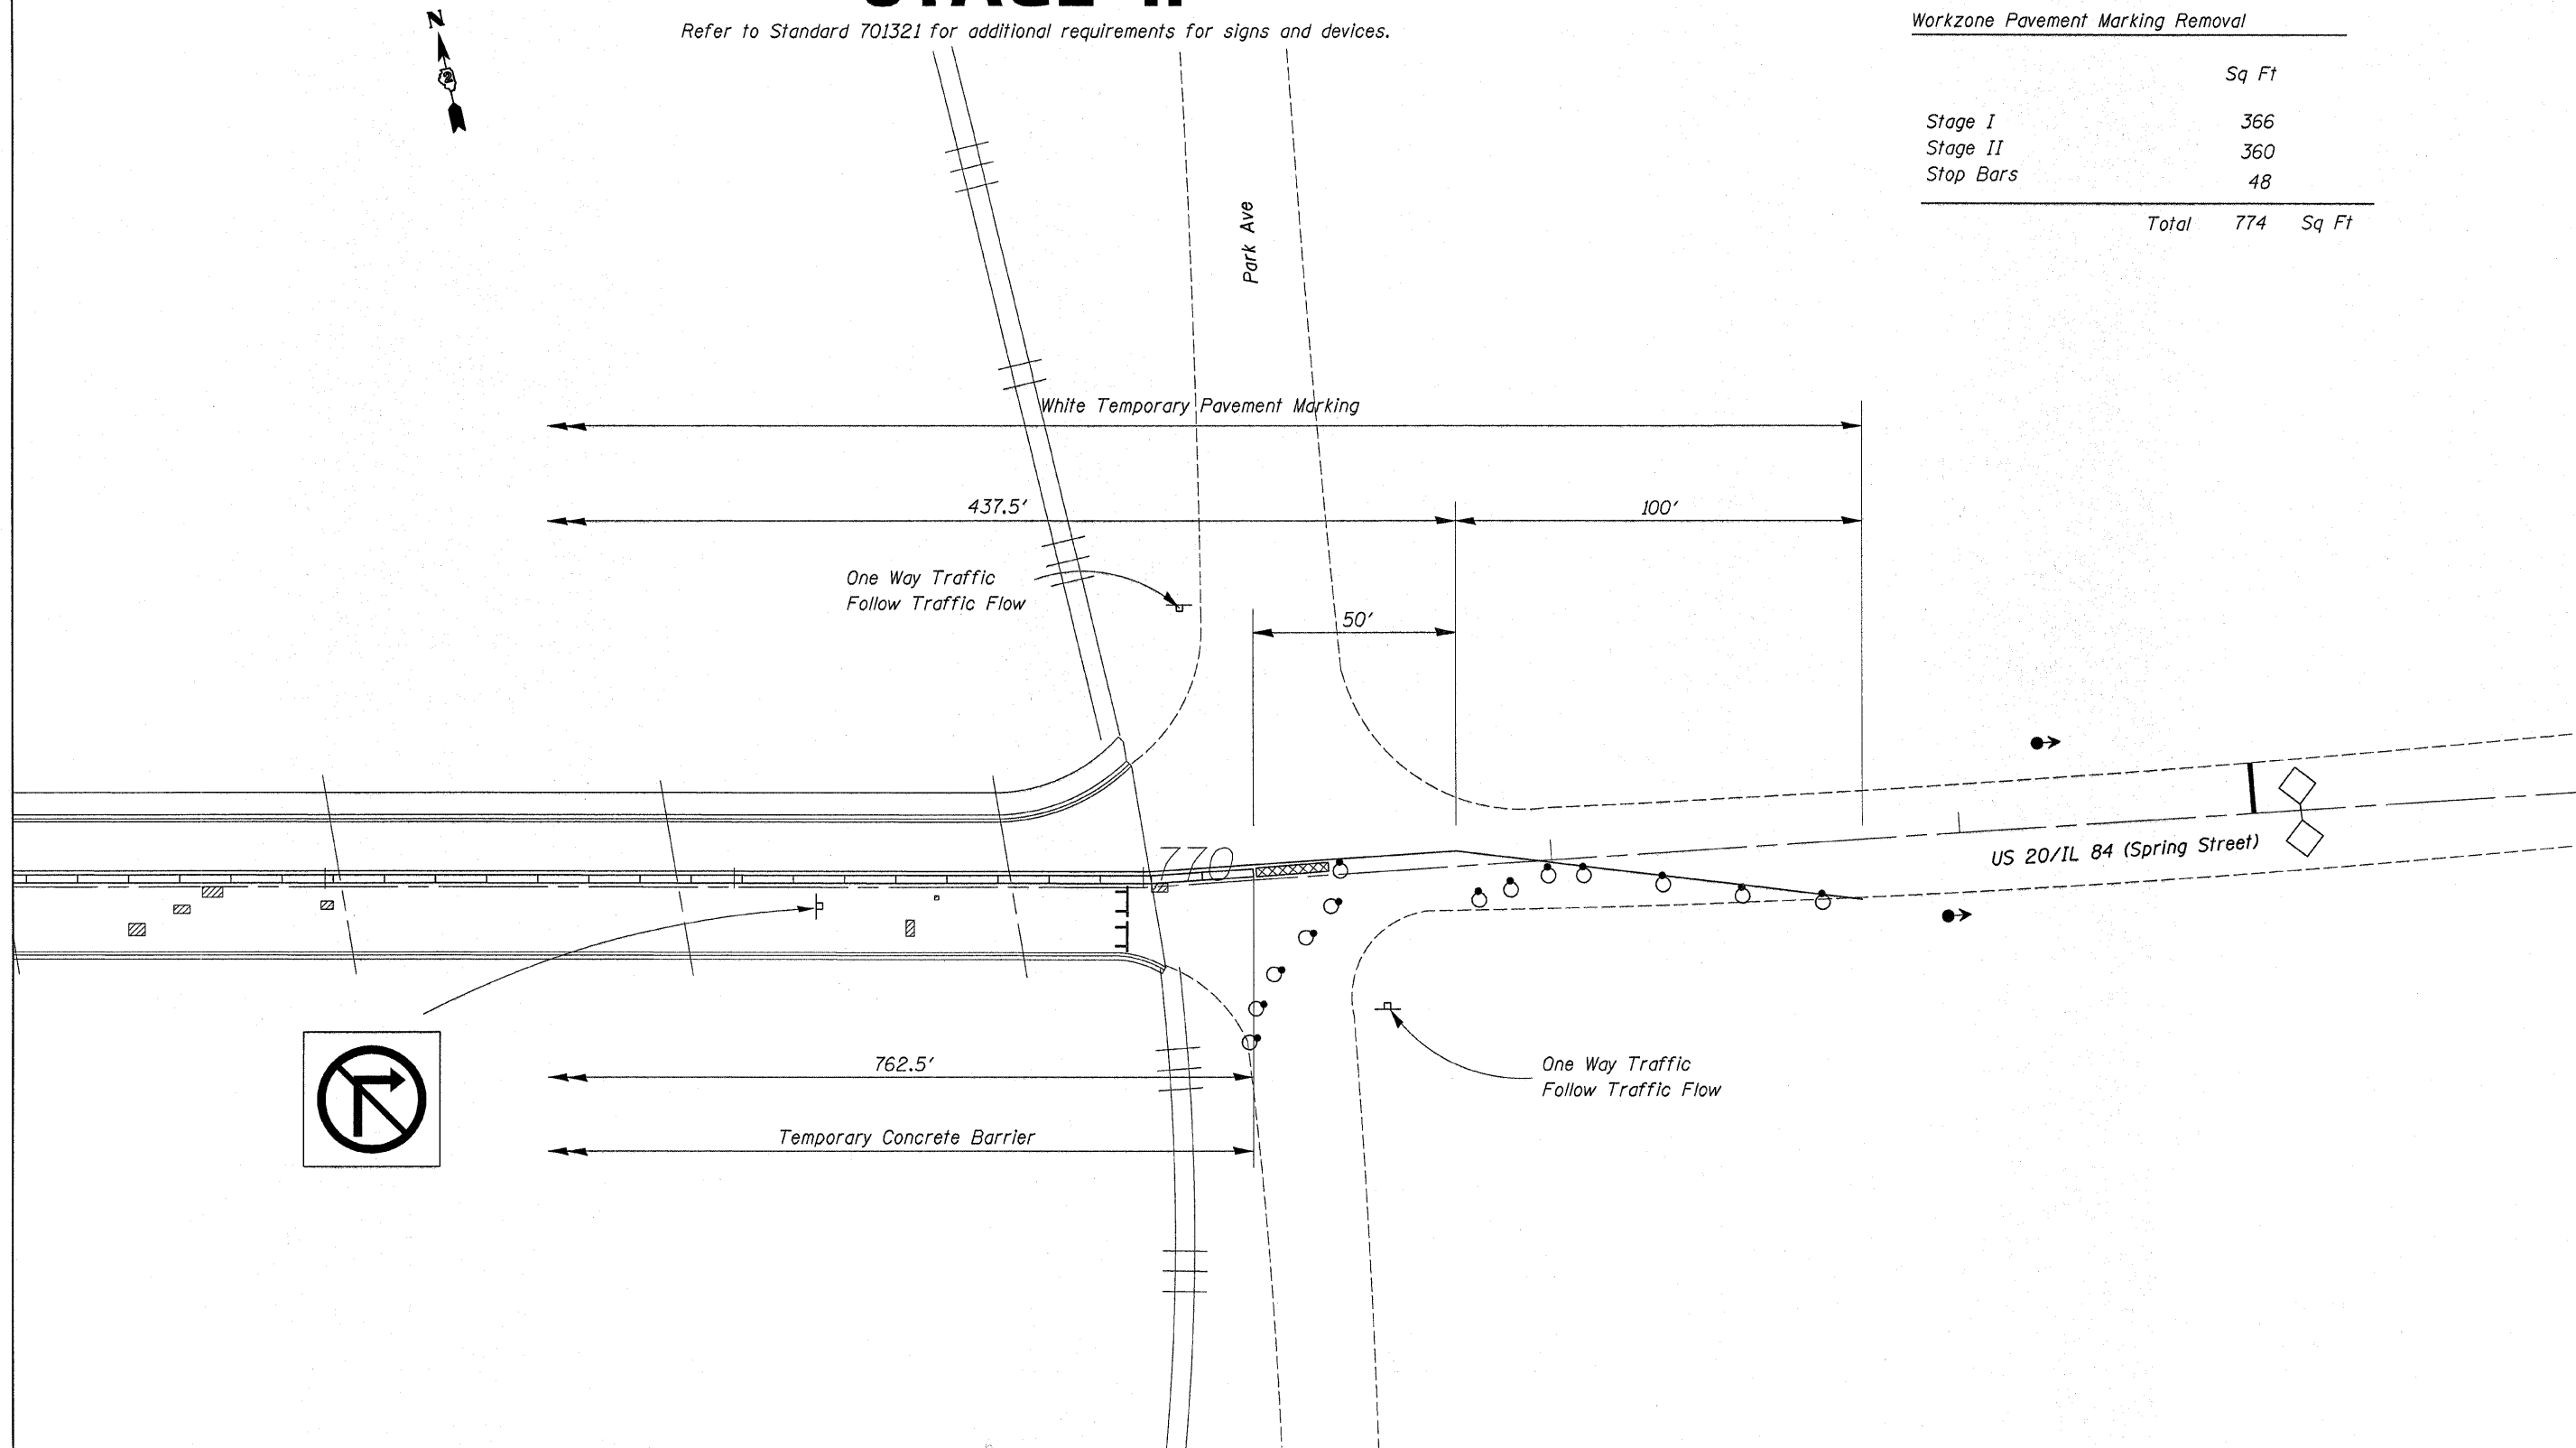

FILE NAME =	USER NAME = linkdj	DESIGNED -	REVISD -
G:\BRV\CADD plans\Jo Daviess County\B43043\PLANeng.dgn		DRAWN -	REVISD -
	PLDT SCALE = 28.0000' / IN.	CHECKED -	REVISD -
	PLDT DATE = Mon Jan 31 07:52:31 2011	DATE -	REVISD -

**STATE OF ILLINOIS
DEPARTMENT OF TRANSPORTATION**

**Stage II Traffic Control
Structure 043-0043**

SCALE: _____ SHEET NO. _____ OF _____ SHEETS STA. _____ TO STA. _____

F.A.P. RTE.	SECTION	COUNTY	TOTAL SHEETS	SHEET NO.
301	(102VBRM-1)	Jo Daviess	12	13
			CONTRACT NO. 64G82	
ILLINOIS FED. AID PROJECT				