


TRAFFIC CONTROL PLAN STAGE II

Refer to Standard 701321 for additional signs, details & devices

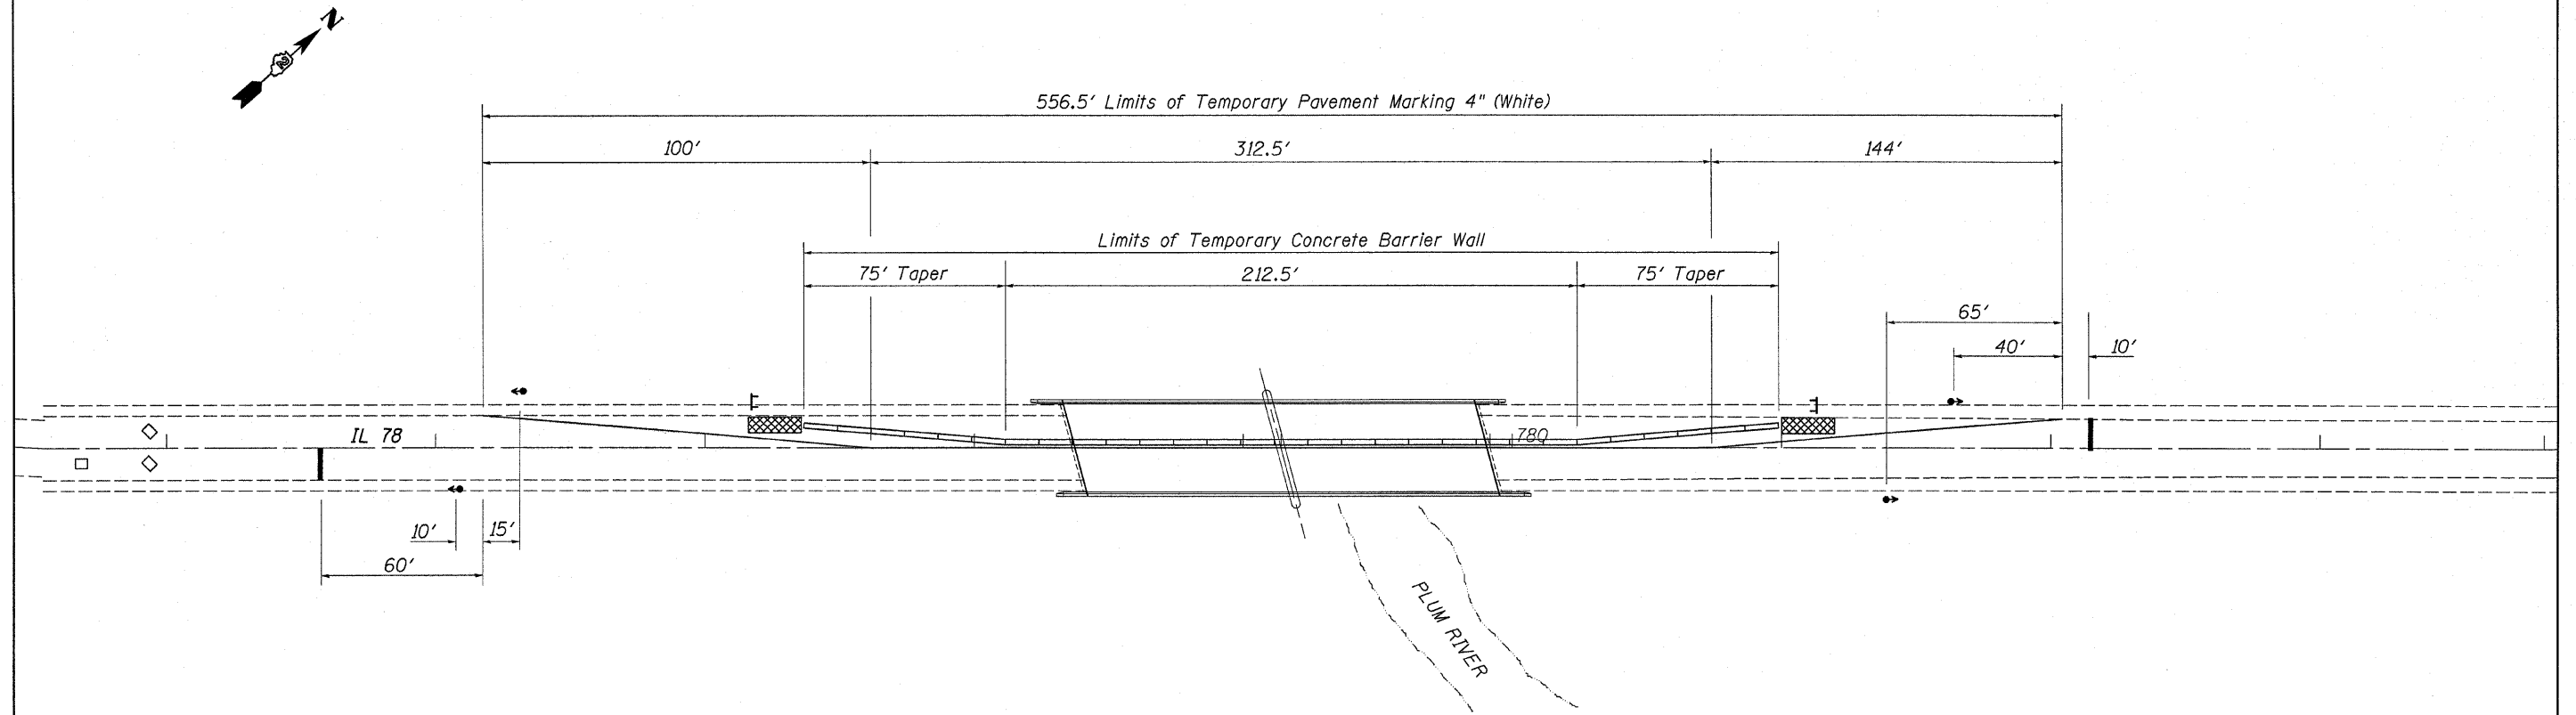

Relocate Temporary Concrete Barrier


Stage I	Feet
North Taper	37.5
Bridge Tangent	212.5
South Taper	37.5
Total 287.5 Feet	

Relocate Temporary Impact Attenuator

Stage I	Each
North	1
South	1
Total 2 Each	

Workzone Pavement Marking Removal

Stage I	Sq Ft
Stage I	186
Stage II	186
Stop Bars	48
Total 420 Sq Ft	

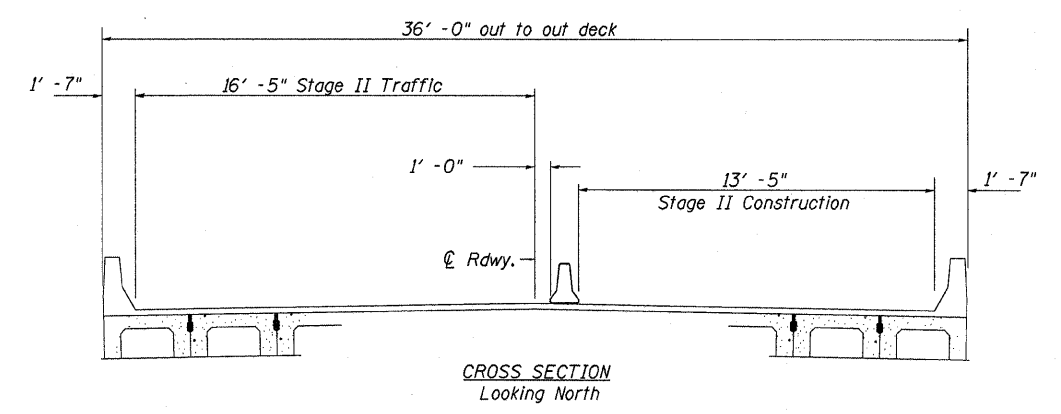

FILE NAME =	USER NAME = linkdj	DESIGNED -	REVISED -	STATE OF ILLINOIS	Traffic Control Plan	F.A.P. RTE.	SECTION	COUNTY	TOTAL SHEETS	SHEET NO.
D:\BR\CADD plans\Jo Daviess County\043044\PLANeng.dgn		DRAWN -	REVISED -	DEPARTMENT OF TRANSPORTATION	Structure No. 043-0040	642	(10BR-3)M	JODAVIESS	12	5
	PLOT SCALE = 30.0000' / IN.	CHECKED -	REVISED -		SCALE: _____	SHEET NO. ___ OF ___ SHEETS		STA. _____ TO STA. _____		CONTRACT NO. 64C90
	PLOT DATE = Sat Jan 22 08:46:36 2011	DATE -	REVISED -		ILLINOIS FED. AID PROJECT					