



**IL-50 EXISTING TYPICAL SECTION**

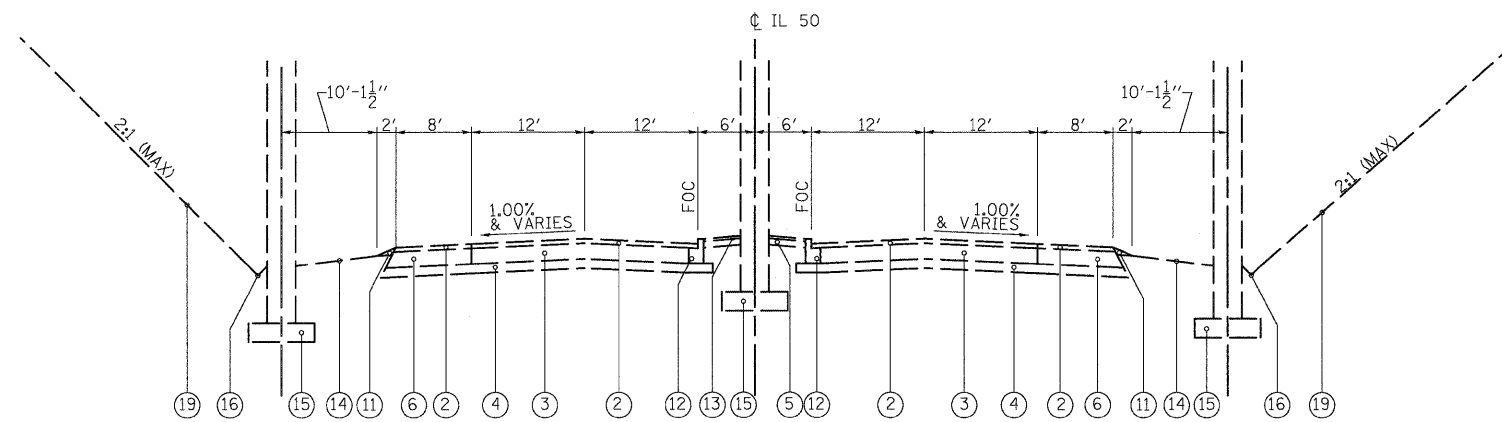


**IL-50 EXISTING TYPICAL SECTION UNDER I-57 BRIDGE**

**LEGEND - EXISTING**


- ① BITUMINOUS OVERLAY, (VARIES) 7" TO 7 1/4"
- ② BITUMINOUS OVERLAY, (VARIES) 3" TO 3 5/8"
- ③ P.C.C. PAVEMENT, 10"
- ④ SUB-BASE GRANULAR MATERIAL, 6"
- ⑤ SUB-BASE GRANULAR MATERIAL, 4"
- ⑥ BITUMINOUS SHOULDER, (VARIES) 10" TO 11 1/4"
- ⑦ BITUMINOUS SHOULDER, 8 3/4"
- ⑧ BITUMINOUS SHOULDER, 7"
- ⑨ CAM SHOULDER, 10"
- ⑩ CAM SHOULDER, 6"
- ⑪ AGGREGATE SHOULDER
- ⑫ TYPE B-6.12 CURB & GUTTER
- ⑬ BITUMINOUS CONCRETE SURFACE COURSE, 1 1/2"
- ⑭ EXISTING GROUND
- ⑮ BRIDGE PIER
- ⑯ CONCRETE DITCH
- ⑰ SUBSURFACE DRAINAGE SYSTEM
- ⑱ DRAINAGE DITCH
- ⑲ CONCRETE SLOPE WALL

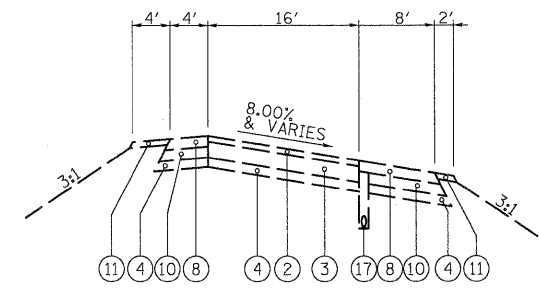


**RAMP A EXISTING TYPICAL SECTION**

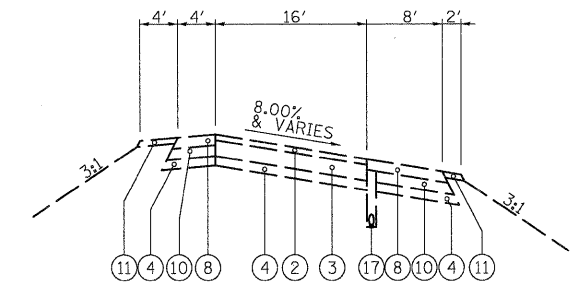


**RAMP E EXISTING TYPICAL SECTION**

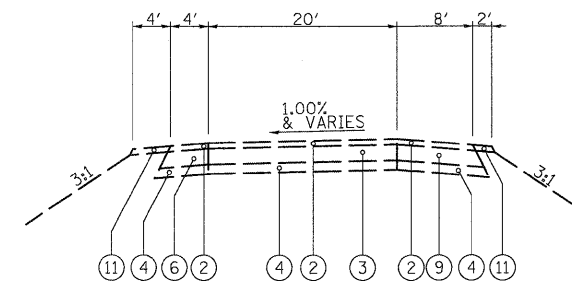


**RAMP B EXISTING TYPICAL SECTION**

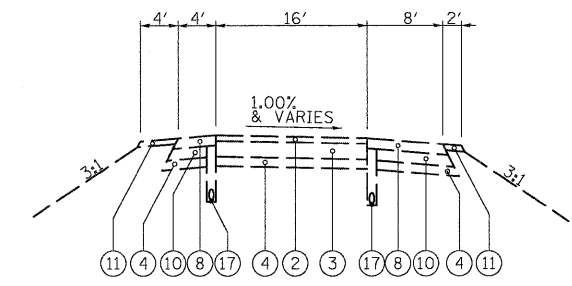


**RAMP F EXISTING TYPICAL SECTION**

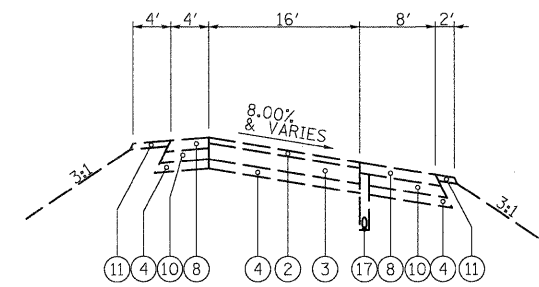


**RAMP C EXISTING TYPICAL SECTION**

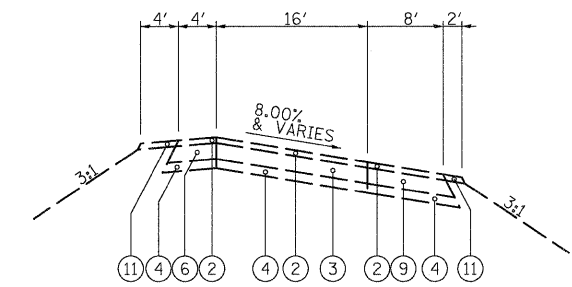

**RAMP G EXISTING TYPICAL SECTION**

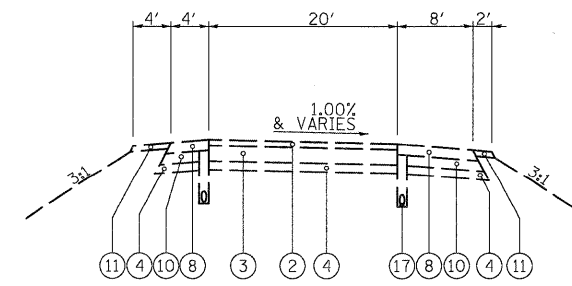

**RAMP D TYPICAL SECTION**

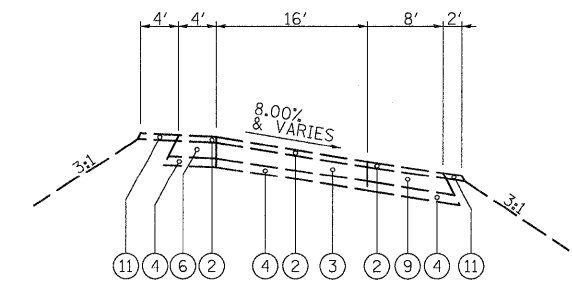

**RAMP H TYPICAL SECTION**

FILE NAME = I:\Dgn\sheeta\ts002.dgn	USER NAME = EricG	DESIGNED - JTF	REVISED -	<b>STATE OF ILLINOIS DEPARTMENT OF TRANSPORTATION</b>	<b>EXISTING TYPICAL SECTIONS</b>			F.A.I. RTE.	SECTION	COUNTY	TOTAL SHEETS	SHEET NO.			
		DRAWN - JTF	REVISED -		SCALE:	SHEET NO.	OF	SHEETS	STA.	TO STA.	57	(46-2) I, HBR, VBR	KANKAKEE	558	16
		CHECKED - E.J.G.	REVISED -									<b>CONTRACT NO. 66409</b>			
		DATE - 12/17/10	REVISED -									FED. ROAD DIST. NO. 3   ILLINOIS FED. AID PROJECT			