
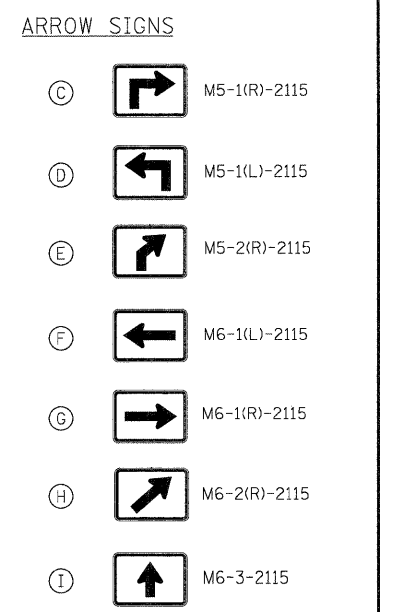


ALTERNATE ROUTE SIGNS:
 ALTERNATE ROUTE FOR I-57 DURING CONSTRUCTION UTILIZES COUNTY HIGHWAY 9, US 45/52, IL 17 AND IL 50.
 THE CONTRACTOR SHALL FURNISH, INSTALL, MAINTAIN AND REMOVE THE SIGNING FOR THE ALTERNATE ROUTE.
 TWO EXTRA MESSAGE BOARDS ON I-57 AS OUTLINED IN THE SPECIAL PROVISIONS SHALL DISPLAY THE FOLLOWING MESSAGE:
 I-57 CONSTRUCTION AHEAD
 EXPECT DELAYS
 ALT ROUTE AVAILABLE
 SIGNS A1, B1, C, D, E, F, G, H, I: FLORESCENT ORANGE WITH BLACK SYMBOLS.
 SIGNS A2, A3, B2, B3: BLUE WITH WHITE LETTERS.

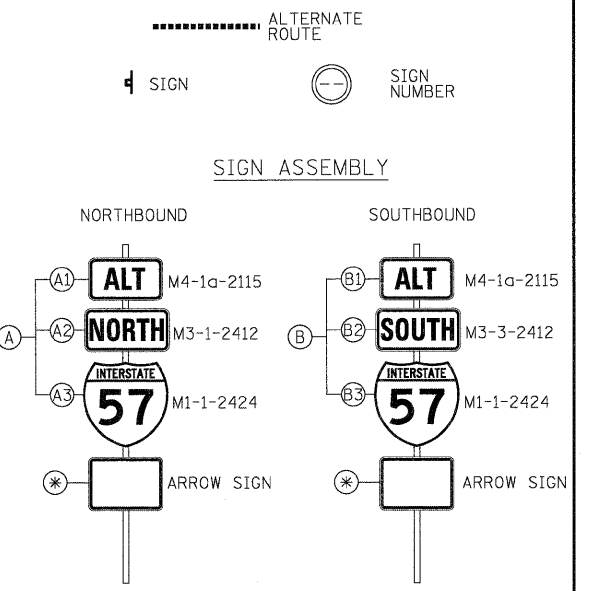

SIGN NUMBER	LOCATION	PANELS	SIGN NUMBER	LOCATION	PANELS	SIGN NUMBER	LOCATION	PANELS
1	I-57 (NB) AT START OF RAMP	A, H	21	US 45/52 (NB), 1 MILE NORTH OF IL 102	A, I	41	US 45/52 (SB), 200' NORTH OF IL 17	B, D
2	I-57 (NB) 1 MILE PRIOR TO SIGN 1	A, E	22	US 45/52 (NB), 2 MILES NORTH OF SIGN 21	A, I	42	US 45/52 (SB), AT IL 17	B, F
3	TOP OF RAMP FOR I-57 (NB) TRAFFIC HEADING NORTH ONTO US 45/52	A, G	23	US 45/52 (NB), 2 MILES NORTH OF SIGN 22	A, I	43	IL 17 (EB), 200' WEST OF IL 50 (INDIANA AVE)	B, C
4	US 45/52 (NB), 500' NORTH OF IL-57	A, I	24	US 45/52 (NB), 500' SOUTH OF CO HWY 9	A, C	44	IL 17 (EB), AT IL 50 (INDIANA AVE)	B, G
5	US 45/52 (NB), AT IL 50 FORK	A, I	25	US 45/52 (NB), AT CO HWY 9	A, G	45	IL 50 SB (INDIANA AVE), 200' NORTH OF RIVER ST	B, C
6	IL 50 (NB), AT IL 115	A, I	26	I-57 (SB) AT START OF RAMP	B, H	46	IL 50 SB (INDIANA AVE), AT RIVER ST	B, G
7	US 45/52 (NB), 100' PRIOR TO RAMP	A, I	27	I-57 (SB) 1 MILE PRIOR TO SIGN 26	B, E	47	RIVER STREET, AT IL 50	B, F
8	IL 17 (WB) 100' PRIOR TO RAMP	A, I	28	CO HWY 9 (WB), 100' PRIOR TO RAMP	B, I	48	IL 50 (SB), AT IL 115	B, I
9	IL 50 NB, SOUTH END OF BRIDGE	A, C	29	CO HWY 9 (WB), 500' WEST OF IL-57	B, I	49	IL 50 (SB), 1500' SOUTH OF IL 115	B, I
10	IL 50 NB AT RIVER STREET	A, G	30	TOP OF RAMP FOR I-57 (SB) TRAFFIC HEADING WEST ONTO CO HWY 9	B, G	50	IL 17 (EB), AT US 45/52	B, I
11	IL 50 NB (RIVER ST) AT HARRISON AVE.	A, F	31	CO HWY 9 (WB), 500' EAST OF US 45/52	B, D			
12	IL 50 NB (HARRISON AVE), 200' SOUTH OF IL 17	A, D	32	CO HWY 9 (WB), AT US 45/52	B, F			
13	IL 50 NB (HARRISON AVE), AT IL 17	A, F	33	US 45/52 (SB), 100' NORTH OF CO HWY 9	B, I			
14	IL 17 / US 45/52 (WB), 200' EAST OF US 45/52 TURNOFF	A, C	34	CO HWY 9 (EB), 500' WEST OF US 45/52	B, C			
15	IL 17 / US 45/52 (WB), AT US 45/52 TURNOFF	A, G	35	CO HWY 9 (EB), AT US 45/52	B, G			
16	IL 17 (WB) 1 MILE WEST OF I-57	A, I	36	US 45/52 (SB), 2 MILES SOUTH OF CO HWY 9	B, I			
17	IL 17 (EB), AT US 45/52	A, F	37	US 45/52 (SB), 2 MILES SOUTH OF SIGN 35	B, I			
18	IL 17 (EB), 500' WEST OF US 45/52	A, D	38	US 45/52 (SB), 2 MILES SOUTH OF SIGN 36	B, I			
19	US 45/52 (NB), 1 MILE NORTH OF IL 17	A, I	39	US 45/52 (NB), AT IL 102	B, I			
20	US 45/52 (NB), AT IL 102	A, I	40	US 45/52 (SB), 1 MILE SOUTH OF IL 102	B, I			

FILE NAME = I:\Dgn\sheets\ms205.dgn	USER NAME = EricD	DESIGNED -	REVISED -	STATE OF ILLINOIS DEPARTMENT OF TRANSPORTATION	MAINTENANCE OF TRAFFIC ALTERNATE ROUTE PLAN	F.A.I. RTE. 57	SECTION (46-2) I, HBR, VBR	COUNTY KANKAKEE	TOTAL SHEETS 558	SHEET NO. 76
PLOT SCALE = 1:100	CHECKED -	REVISED -	SCALE: N.T.S.			SHEET NO. OF SHEETS STA.	TO STA.	CONTRACT NO. 66409		FED. ROAD DIST. NO. 3 (ILLINOIS) FED. AID PROJECT
PLOT DATE = 12/22/2010	DATE = 12/17/10	REVISED -								