





- M1-1-2424
- M3-1-2412
- M3-3-2412
- Chicago**
- Champaign**
- M5-1(R)-2115
- M5-1(L)-2115
- M6-1(L)-2115
- M6-1(R)-2115
- M6-2(R)-2115
- M6-3-2115

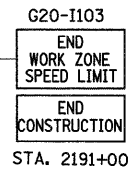

WET REFLECTIVE TEMP. TAPE TYPE III 4" (WHITE)

WET REFLECTIVE TEMP. TAPE TYPE III 4" (DOUBLE YELLOW)

WET REFLECTIVE TEMP. TAPE TYPE III 6" (WHITE SKIP DASH)

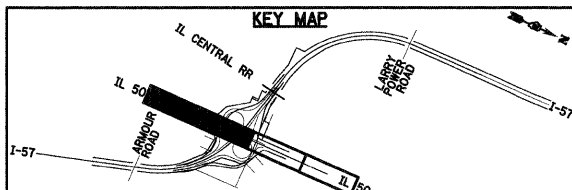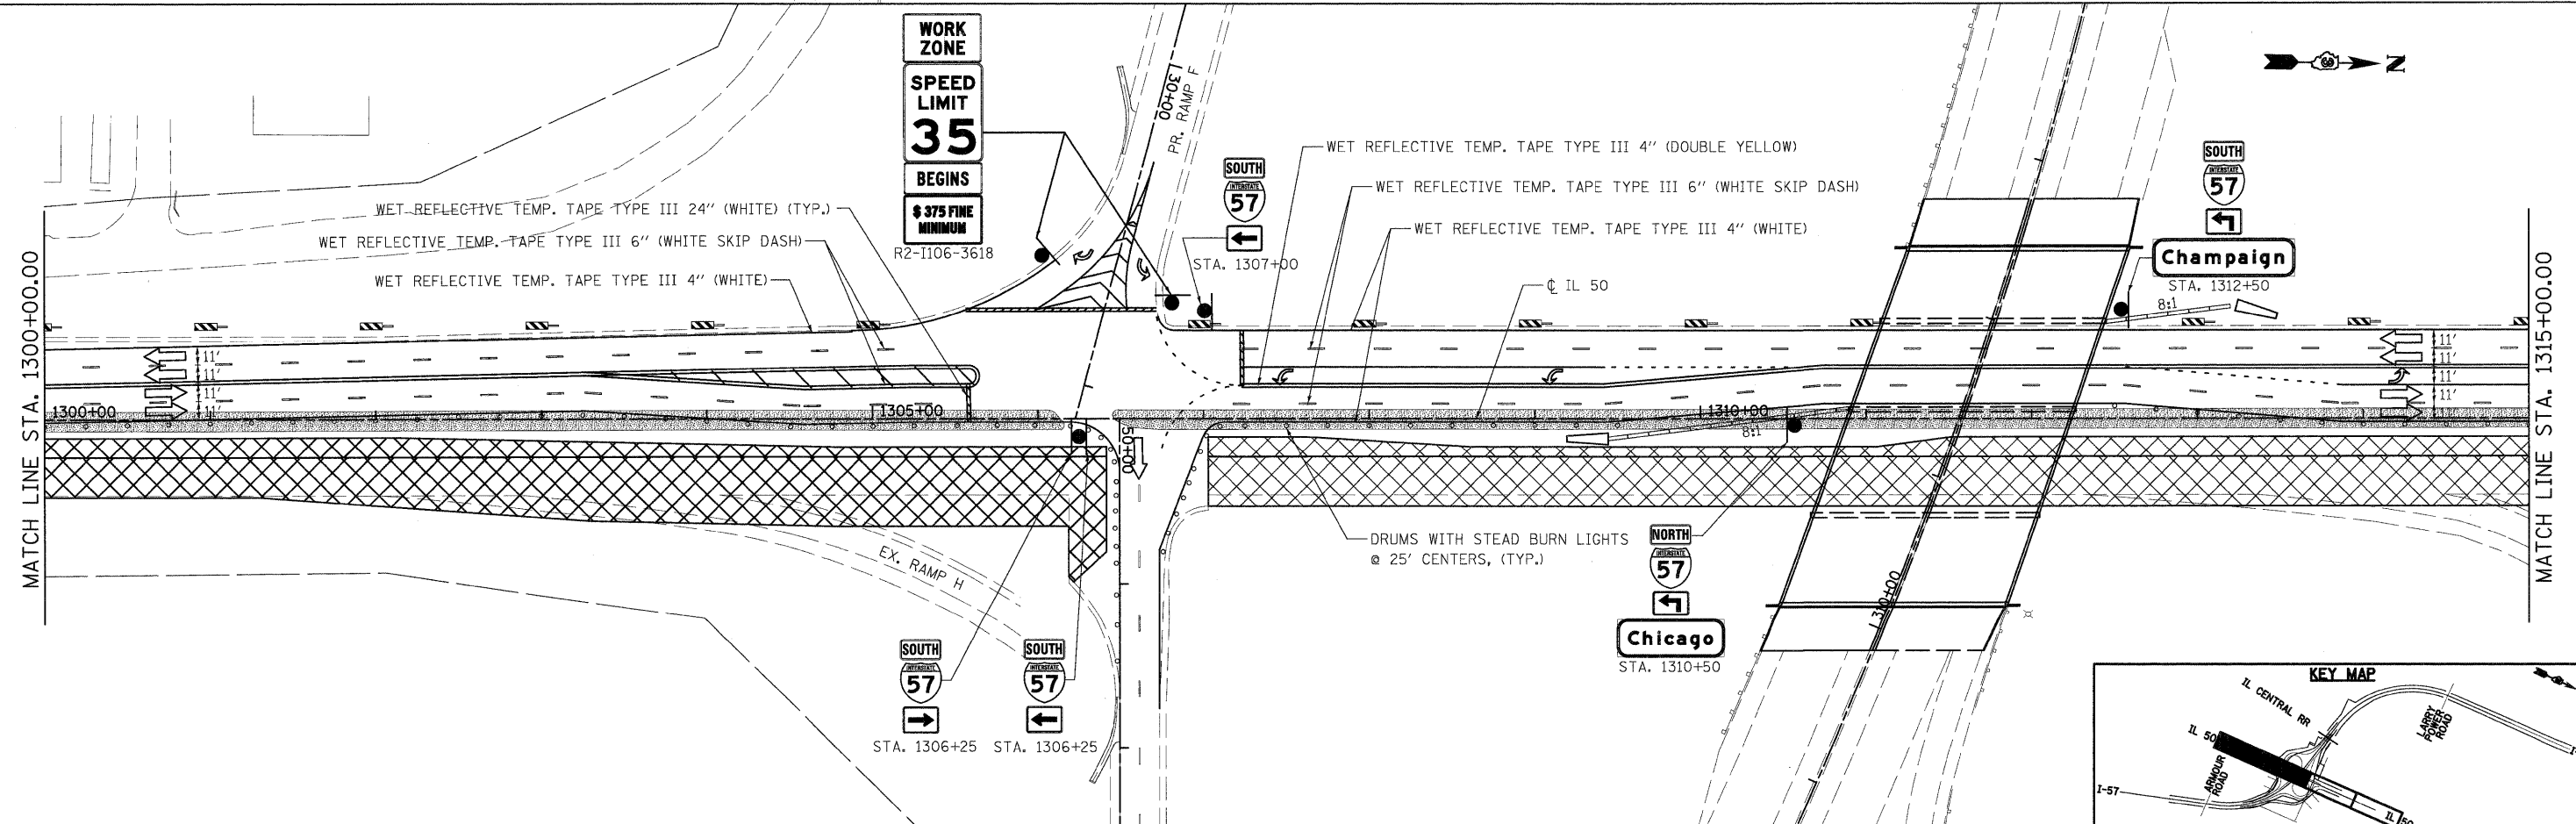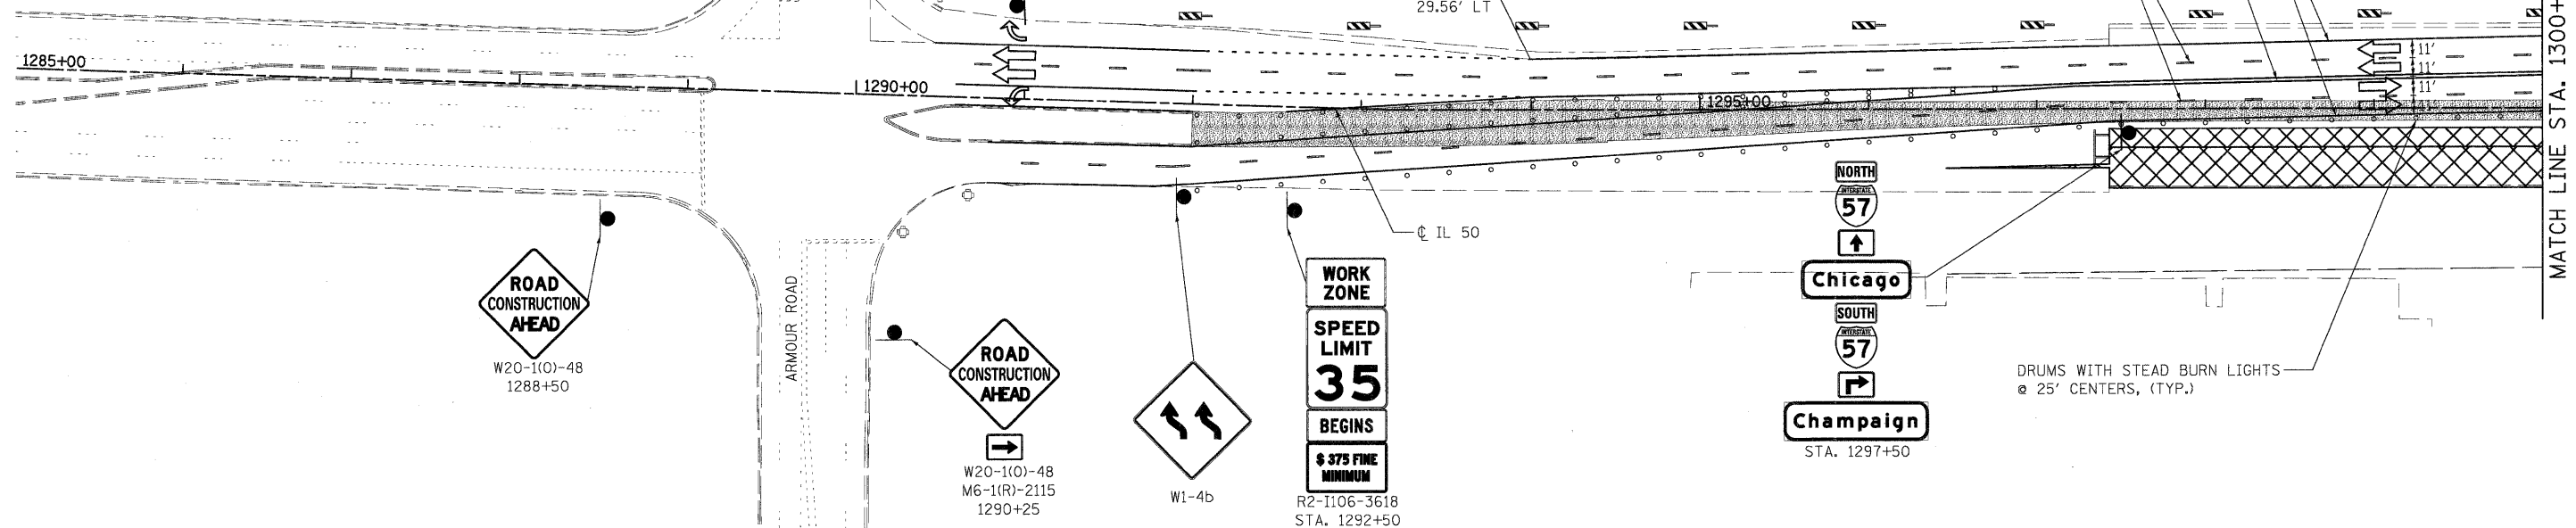

FILE NAME = I:\09n\sheets\mt143.dgn	USER NAME = Er1eG	DESIGNED -	REVISED -	STATE OF ILLINOIS DEPARTMENT OF TRANSPORTATION	MAINTENANCE OF TRAFFIC - STAGE D-2	F.A.I. RTE. 57	SECTION (46-2) I, HBR, VBR	COUNTY KANKAKEE	TOTAL SHEETS 558	SHEET NO. 112	
PLOT SCALE = 1:50	CHECKED -	REVISED -	SCALE:			SHEET NO. OF SHEETS	STA. TO STA.	FED. ROAD DIST. NO. 3 ILLINOIS FED. AID PROJECT		CONTRACT NO. 66409	
PLOT DATE = 12/22/2010	DATE = 12/17/10	REVISED -	REVISED -								