



MATCH LINE STA. 1315+00.00

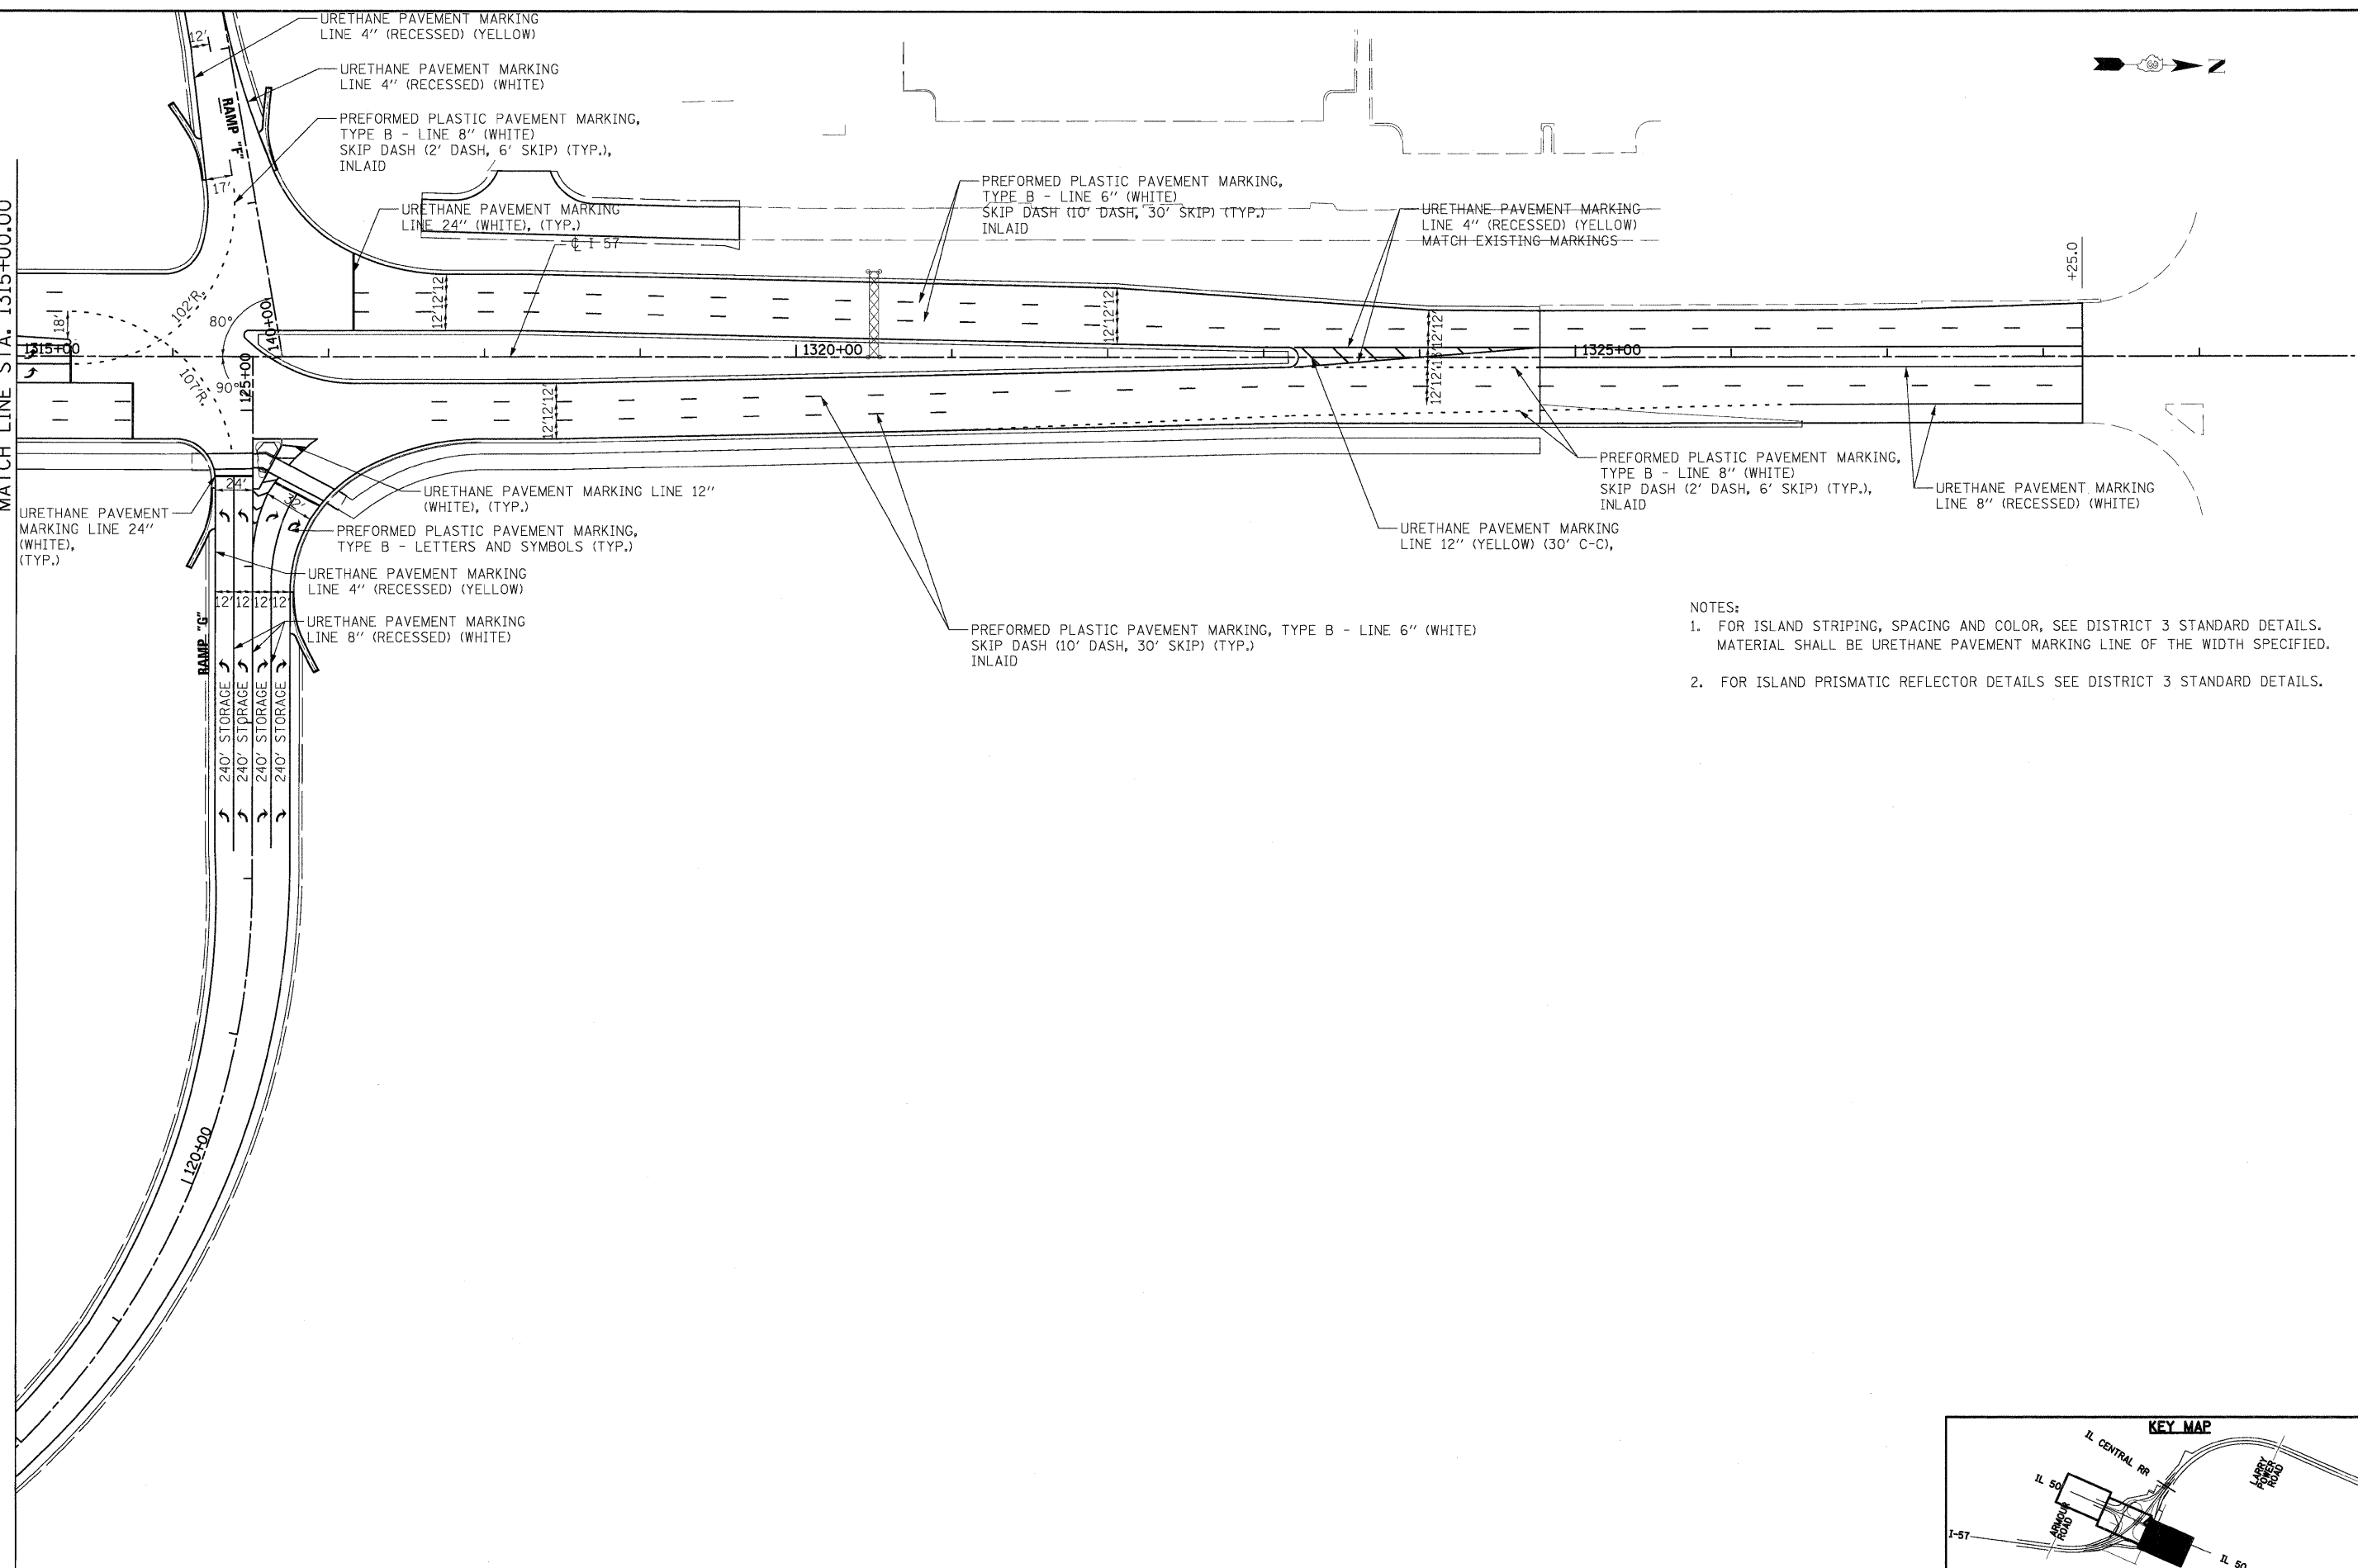

- NOTES:
1. FOR ISLAND STRIPING, SPACING AND COLOR, SEE DISTRICT 3 STANDARD DETAILS. MATERIAL SHALL BE URETHANE PAVEMENT MARKING LINE OF THE WIDTH SPECIFIED.
 2. FOR ISLAND PRISMATIC REFLECTOR DETAILS SEE DISTRICT 3 STANDARD DETAILS.

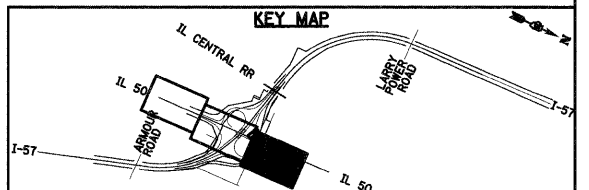

FILE NAME = I:\Dgn\sheets\pm09.dgn	USER NAME = EricG	DESIGNED - TRK	REVISED -	STATE OF ILLINOIS DEPARTMENT OF TRANSPORTATION	PAVEMENT MARKING PLAN			F.A.I. RTE. 57	SECTION (46-2) I, HBR, VBR	COUNTY KANKAKEE	TOTAL SHEETS 558	SHEET NO. 196	
	PLOT SCALE = 1:50	DRAWN - TRK	REVISED -		SCALE:	SHEET NO.	OF SHEETS	STA.	TO STA.	CONTRACT NO. 66409			
	PLOT DATE = 12/22/2010	CHECKED - EJG	REVISED -		FED. ROAD DIST. NO. 3 ILLINOIS FED. AID PROJECT								
		DATE - 12/17/10	REVISED -										