


OVERHEAD SIGN TRUSS - LOOKING SOUTH
STA 1320+50 (SB IL-50)

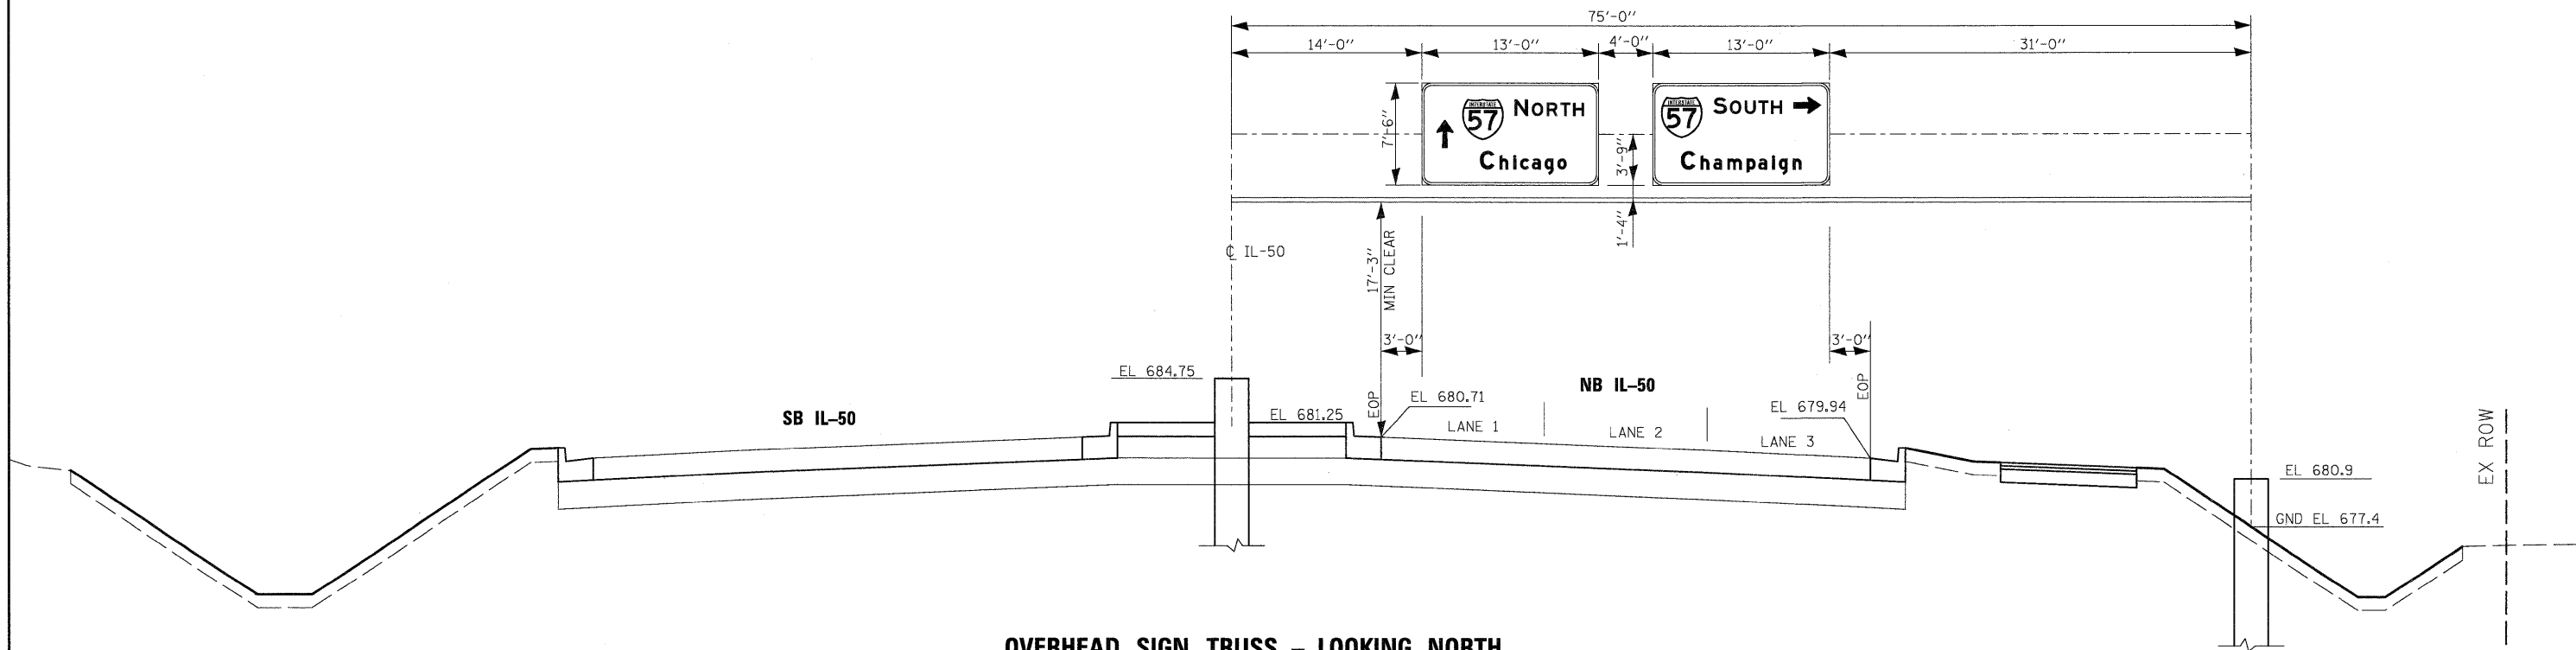

OVERHEAD SIGN TRUSS - LOOKING NORTH
STA 1300+97 (NB IL-50)

FILE NAME = I:\Dgn\sheeta\109.dgn	USER NAME = EricG	DESIGNED -	REVISED -	STATE OF ILLINOIS DEPARTMENT OF TRANSPORTATION	SIGN PANEL LAYOUT			F.A.I RTE. 57	SECTION (46-2) I, HBR, VBR	COUNTY KANKAKEE	TOTAL SHEETS 558	SHEET NO. 211
PLOT SCALE = 1:16	CHECKED -	REVISED -	REVISED -					SCALE:	SHEET NO.	OF SHEETS	STA.	TO STA.
PLOT DATE = 12/22/2010	DATE = 12/17/10	REVISED -	REVISED -		FED. ROAD DIST. NO. 3 ILLINOIS FED. AID PROJECT							