
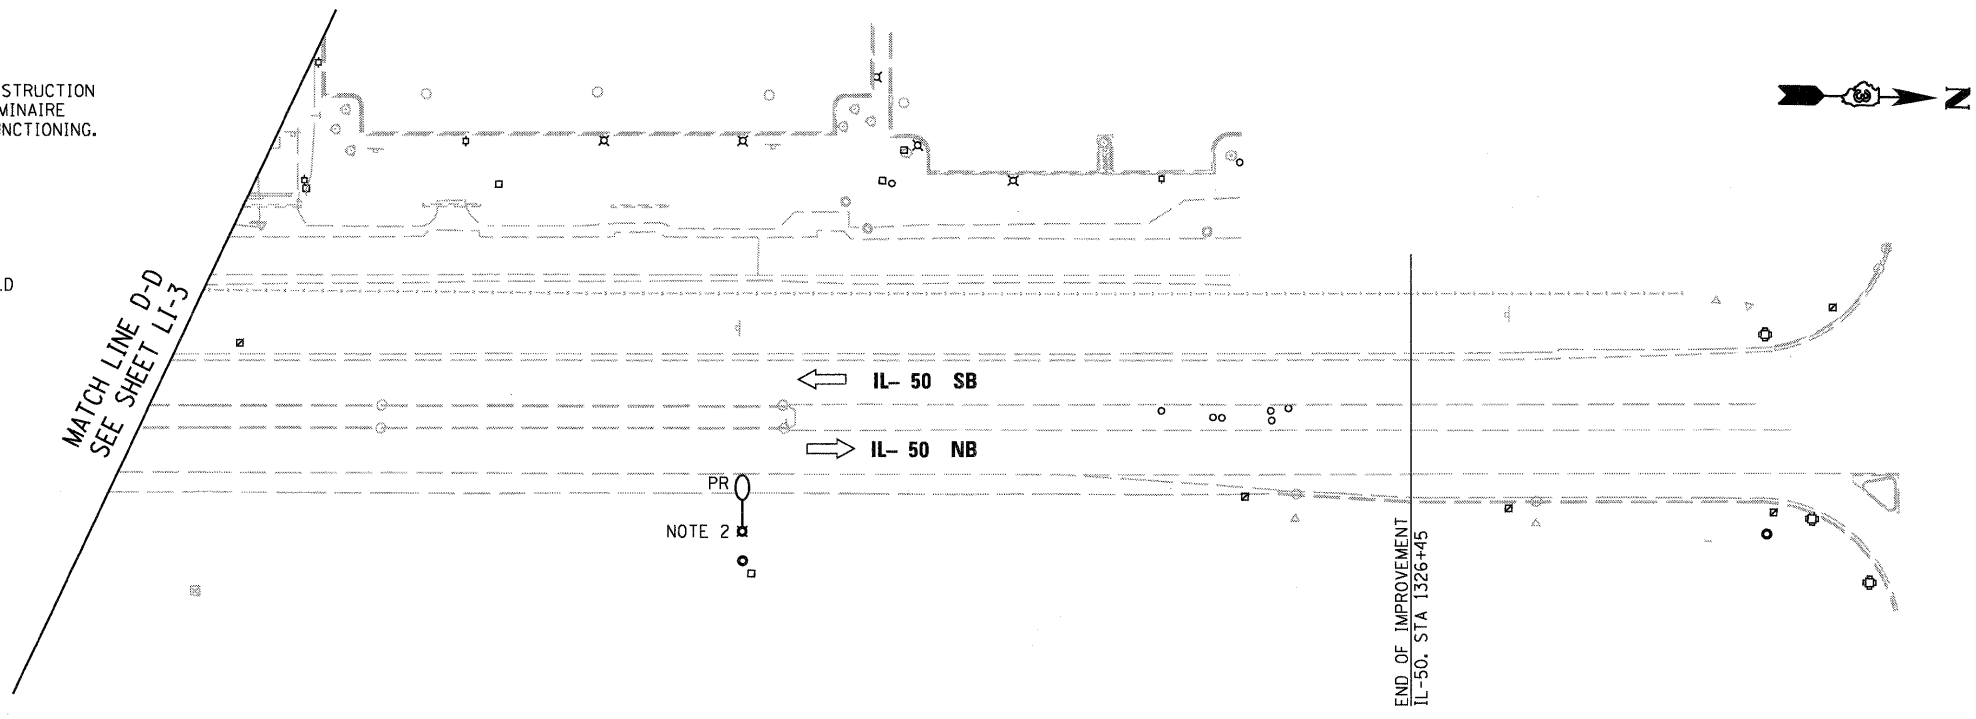
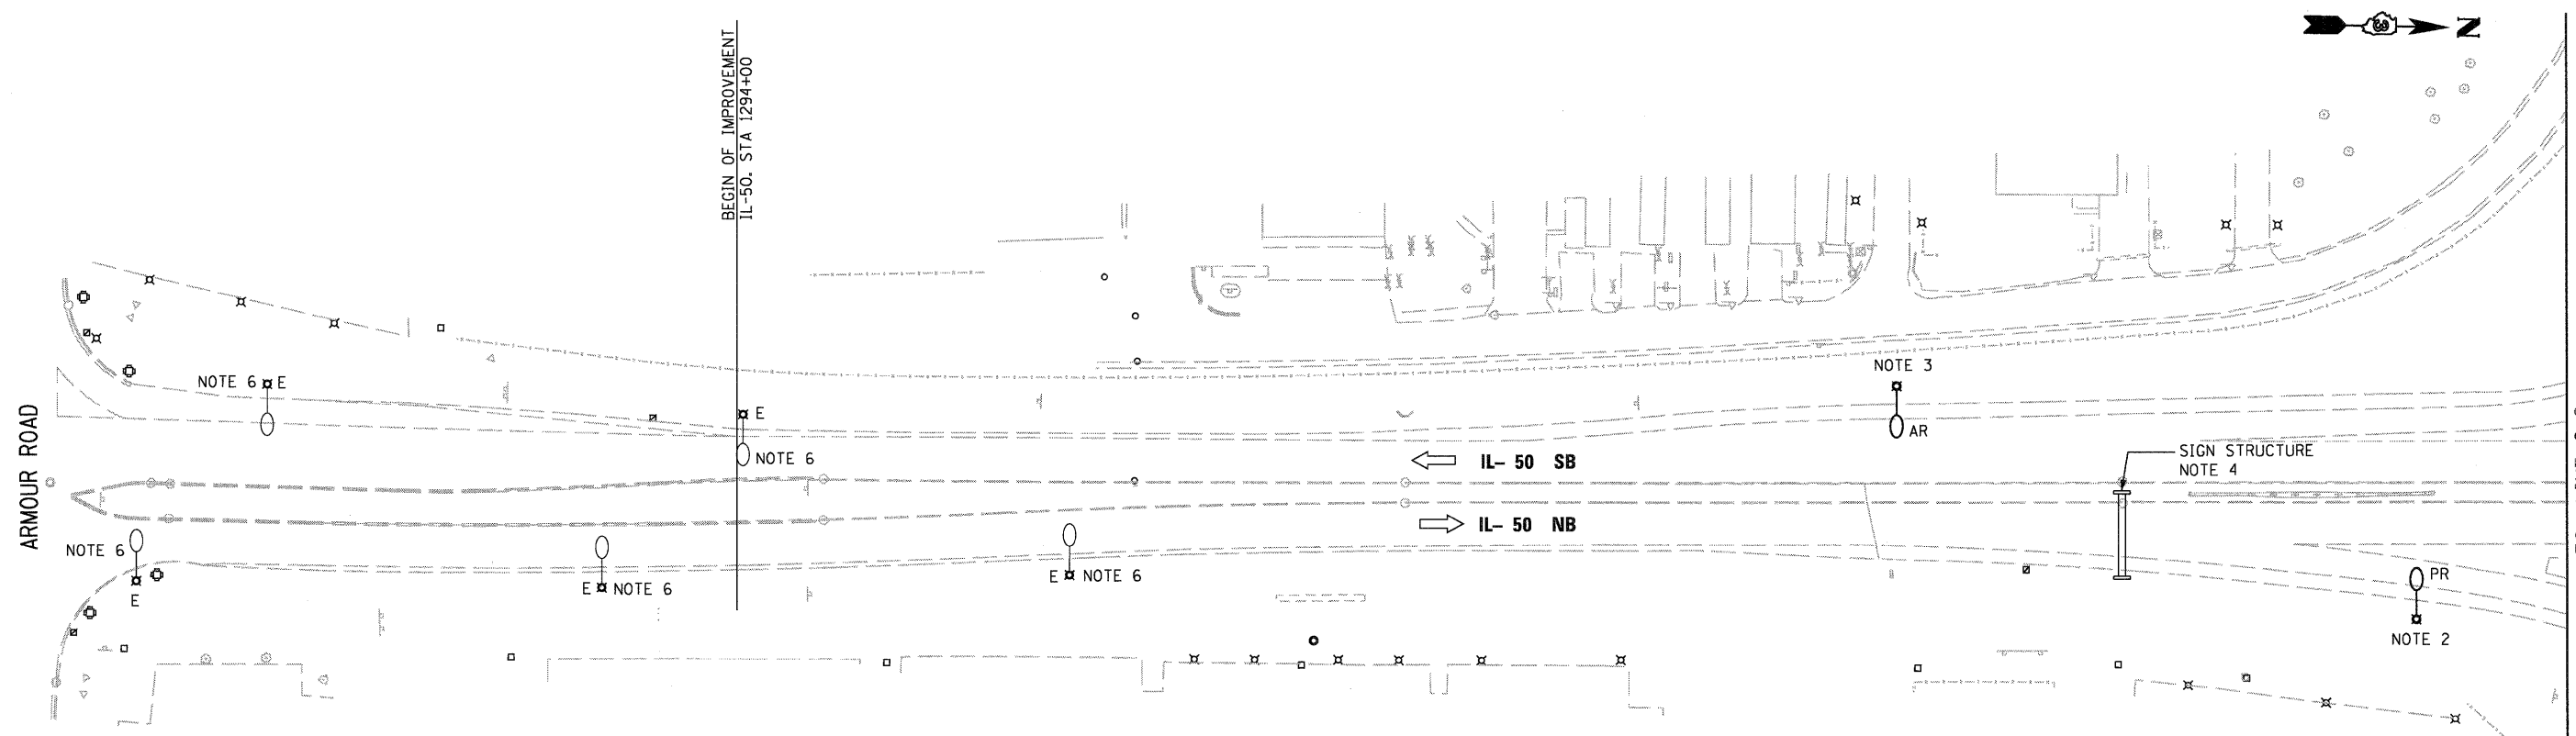


GENERAL NOTES:

1. FOR ELECTRICAL GENERAL NOTES, SYMBOLS LEGEND AND ABBREVIATIONS REFER TO SHEET LI-1.
2. DISCONNECT AND REMOVE THE EXISTING LIGHTING UNIT, MAST ARM, LUMINAIRE INCLUDING THE FOUNDATION. LIGHTING UNIT INTERFERING WITH CONSTRUCTION STAGES SHALL BE REMOVED IN PRE-CONSTRUCTION STAGES.
3. EXISTING LIGHTING UNIT SHALL BE USED FOR TEMPORARY LIGHTING DURING CONSTRUCTION STAGES. DISCONNECT AND REMOVE THE EXISTING LIGHTING UNIT, MAST ARM, LUMINAIRE INCLUDING THE FOUNDATION AFTER THE PROPOSED LIGHTING SYSTEM STARTS FUNCTIONING.
4. DISCONNECT AND REMOVE SIGN LIGHTING AND CONTROLS BEFORE DEMOLITION OF SIGN STRUCTURE.
5. ALL SALVAGE MATERIALS SHALL BE DELIVERED TO IDOT DISTRICT 3 STORAGE FACILITIES.
6. EXISTING LIGHTING NEAR THE INTERSECTION OF IL-50 AND ARMOUR ROAD SHOULD NOT BE REMOVED.

LEGEND

E - EXISTING TO REMAIN
 PR - PRECONSTRUCTION REMOVAL
 AR - AFTER CONSTRUCTION REMOVAL

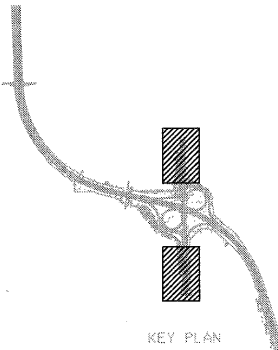

MATCH LINE C-C
 SEE SHEET LI-3

FILE NAME = g:\zd\0403\LI-5.DGN	USER NAME = kkhcn	DESIGNED - HS	REVISED -	STATE OF ILLINOIS DEPARTMENT OF TRANSPORTATION	EXISTING LIGHTING REMOVAL PLAN IL ROUTE 50			F.A.I. RTE. 57	SECTION (46-2) I, HBR, VBR	COUNTY KANKAKEE	TOTAL SHEETS 558	SHEET NO. 252
	PLOT SCALE = 1:50	CHECKED - HS	REVISED -		SCALE:	SHEET NO.	OF SHEETS	STA.	TO STA.	FED. ROAD DIST. NO. 3 ILLINOIS FED. AID PROJECT		
	PLOT DATE = 12/17/2010	DATE - 12-17-2010	REVISED -							CONTRACT NO. 66409		