



STATE OF ILLINOIS
DEPARTMENT OF TRANSPORTATION


Local Tangent
@ Sta. 311+37.70

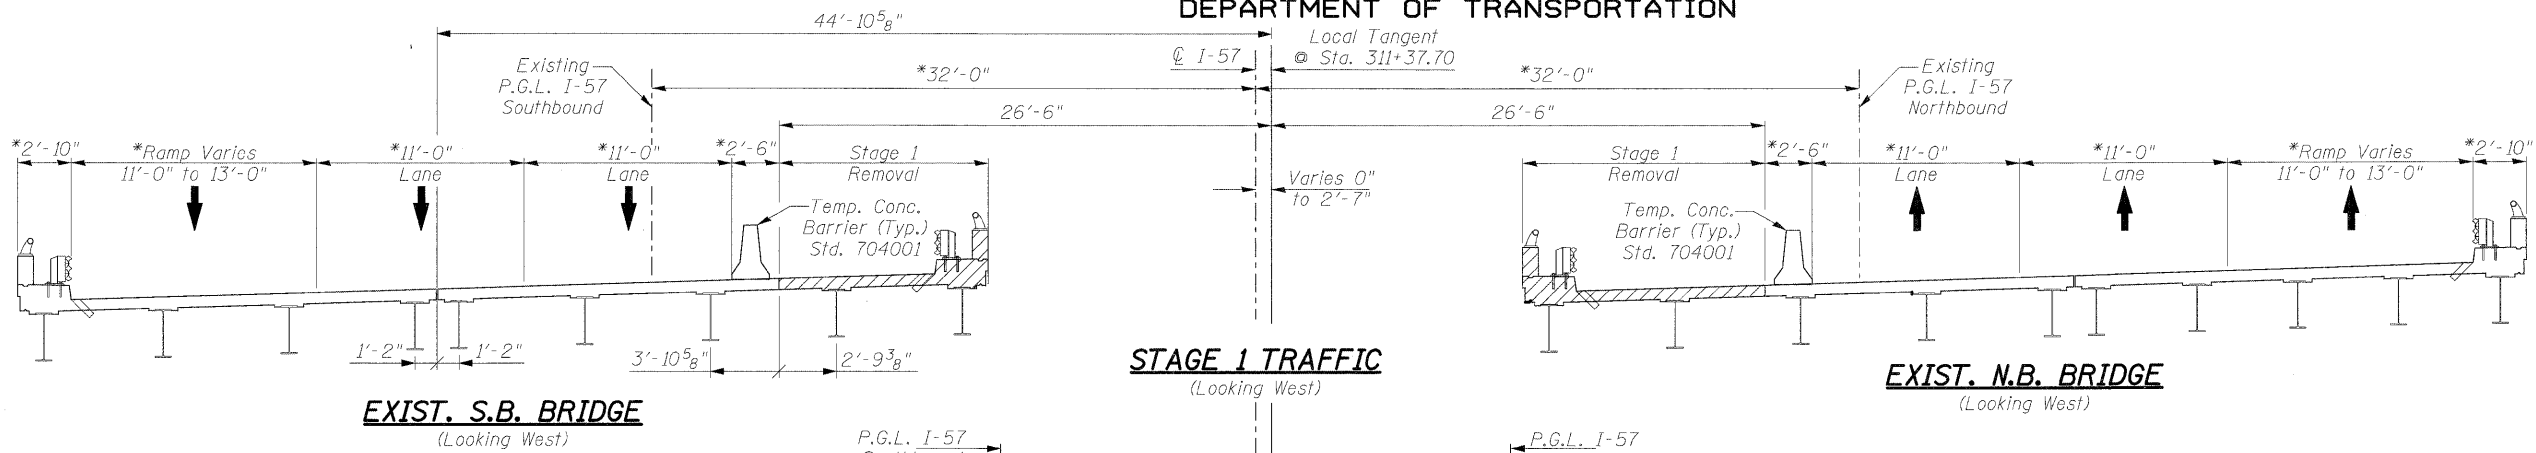


STAGE 1 TRAFFIC
(Looking West)

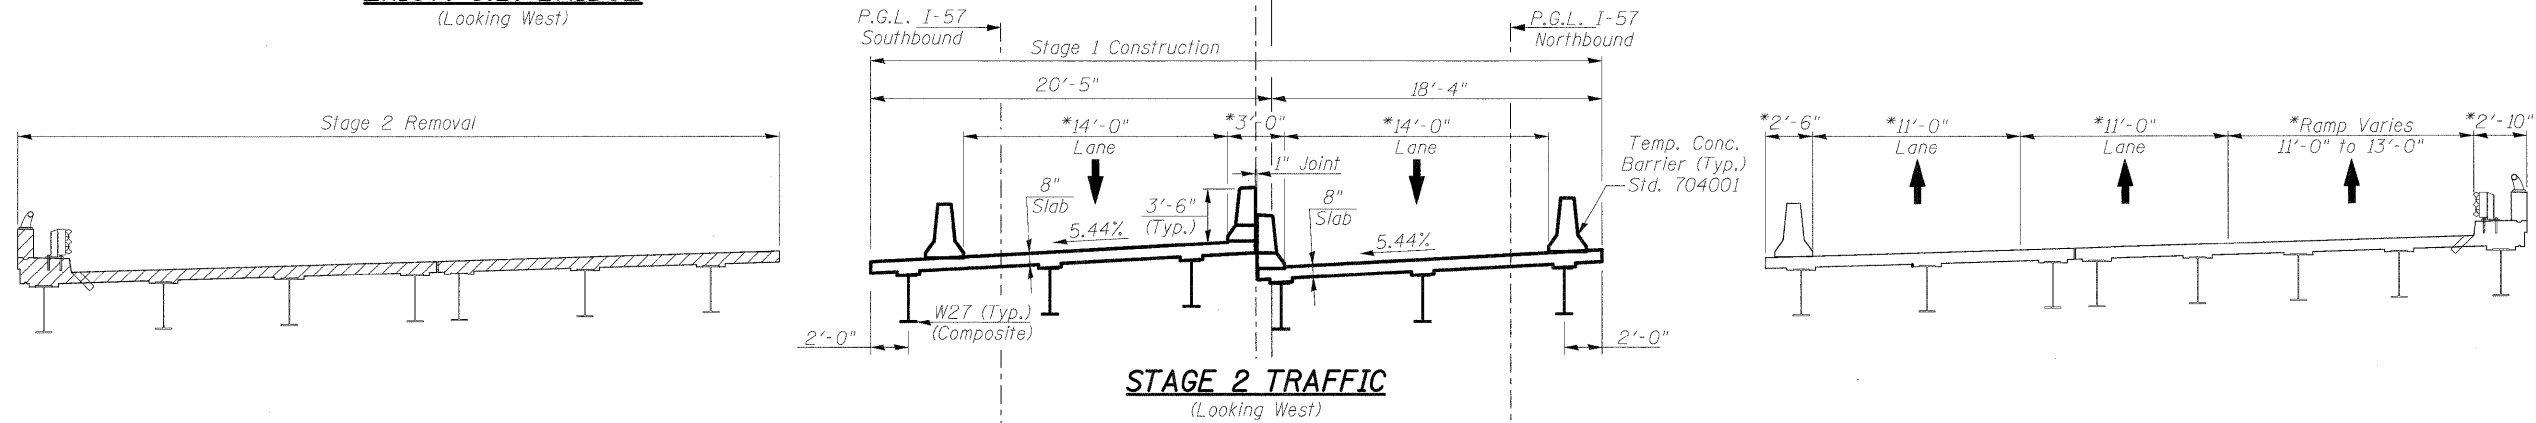


STAGE 2 TRAFFIC
(Looking West)

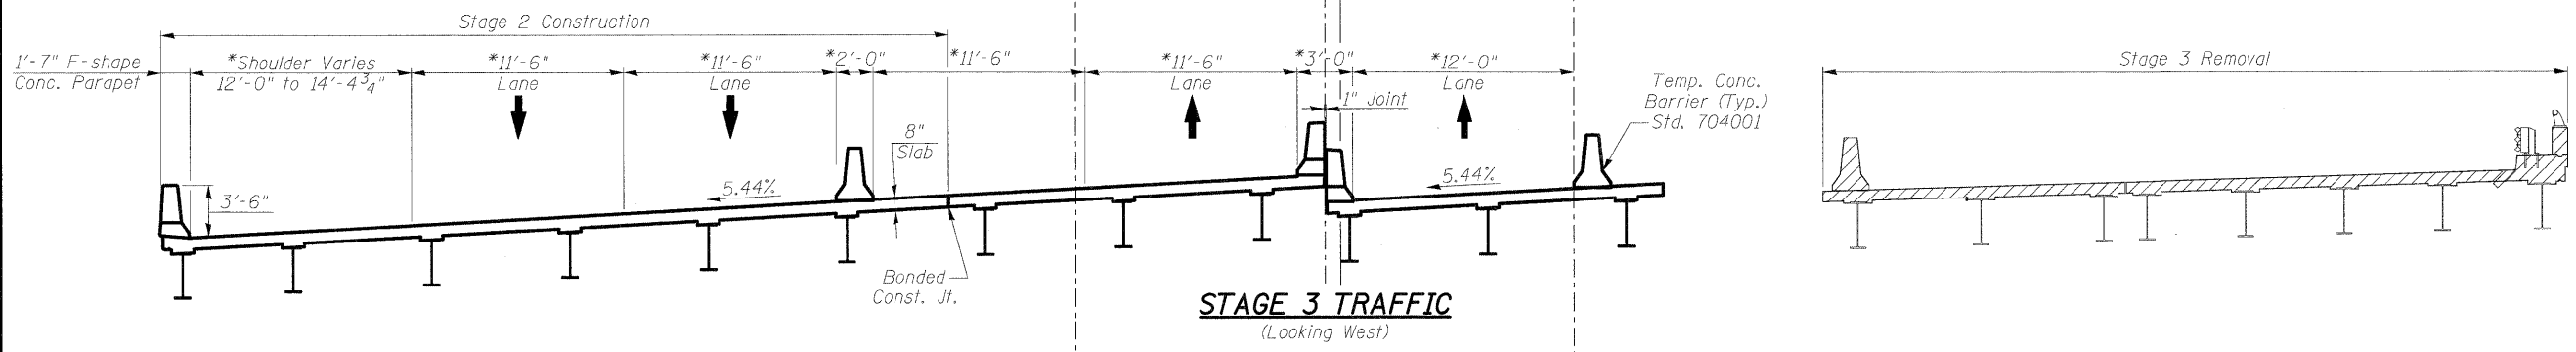

STAGE 3 TRAFFIC
(Looking West)

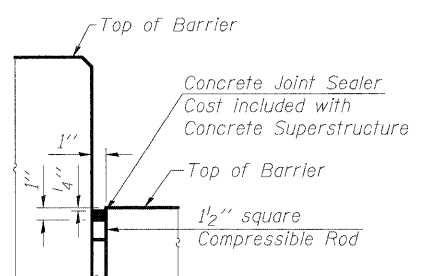

DETAIL "A"

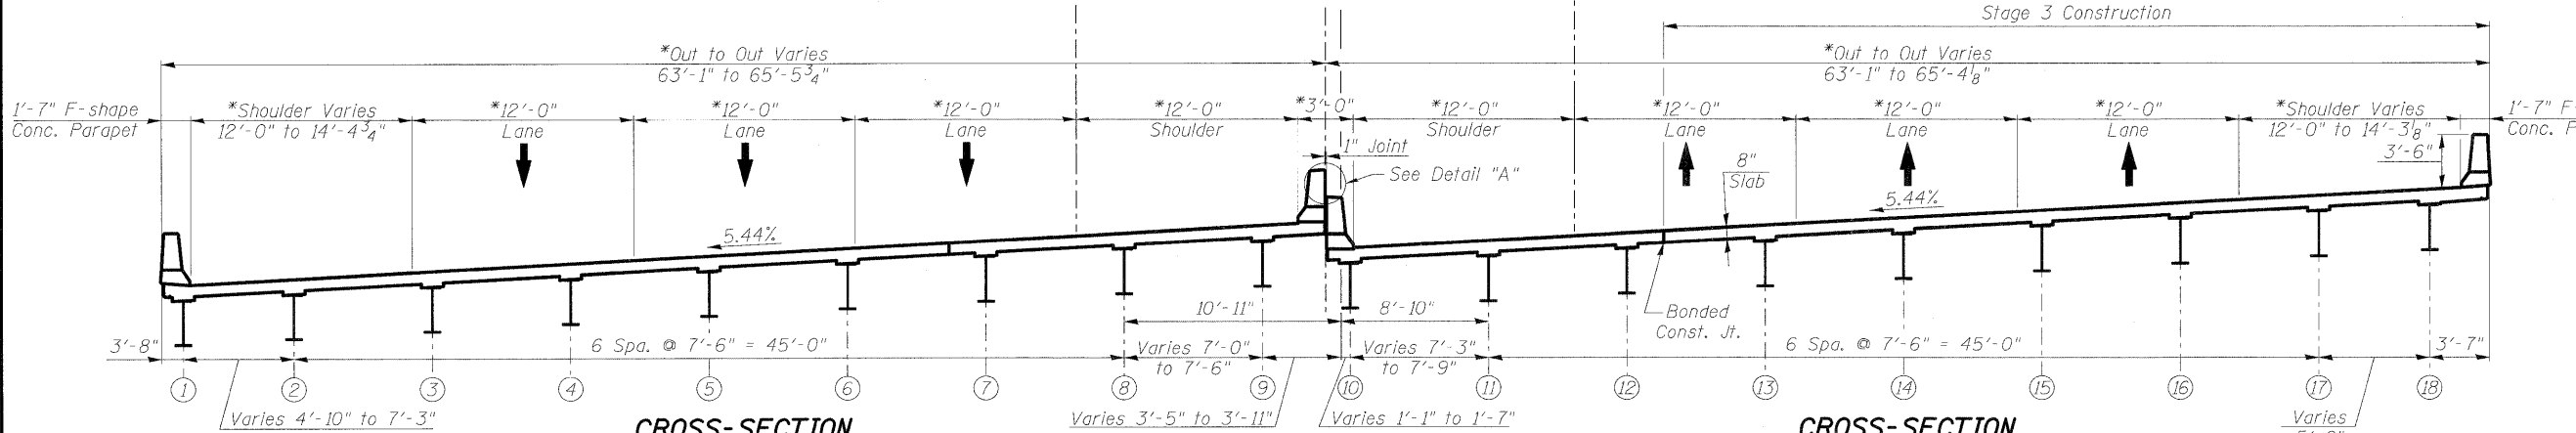

**CROSS-SECTION
PROP. S.B. BRIDGE**
(Looking West)

FINAL CONSTRUCTION
(Looking West)

**CROSS-SECTION
PROP. N.B. BRIDGE**
(Looking West)

**CONSTRUCTION STAGING
STRUCTURE NO. 046-0144 (S.B.)
& STRUCTURE NO. 046-0145 (N.B.)**

Note:
Hatching indicates structural removal.
*Measured radial to @ I-57

DESIGNED	PMH
CHECKED	BB
DRAWN	AMV
CHECKED	PMH

McDonough Associates Inc.
Engineers / Architects
130 East Randolph Street
Chicago, Illinois 60601
(312) 946-8600

SHEET NO. SH-3 SHEETS SH-56	F.A.I. RTE.	SECTION	COUNTY	TOTAL SHEETS	SHEET NO.
	57	(46-2) HBR	KANKAKEE	558	274
CONTRACT NO. 66409					
FED. ROAD DIST. NO. 3 ILLINOIS FED. AID PROJECT					