

STATE OF ILLINOIS
DEPARTMENT OF TRANSPORTATION

SOUTH CURB LINE

Location	Station	Offset	Theoretical Grade Elevations
End E. App. Pavt	309+59.98	-61.92	703.28
A	309+70.20	-61.92	703.48
B	309+80.41	-61.92	703.68
Back E. Abut.	309+90.76	-61.92	703.88

SOUTH EDGE OF LANE 1

Location	Station	Offset	Theoretical Grade Elevations
End E. App. Pavt	309+75.43	-25.50	705.57
A	309+85.51	-25.50	705.76
B	309+95.60	-25.50	705.95
Back E. Abut.	310+05.75	-25.50	706.14

SOUTH EDGE OF LANE 3

Location	Station	Offset	Theoretical Grade Elevations
End E. App. Pavt	309+65.30	-49.50	704.06
A	309+75.47	-49.50	704.26
B	309+85.64	-49.50	704.46
Back E. Abut.	309+95.92	-49.50	704.65

STAGE CONSTRUCTION LINE

Location	Station	Offset	Theoretical Grade Elevations
End E. App. Pavt	309+79.36	-16.07	706.16
A	309+89.40	-16.60	706.32
B	309+99.45	-17.10	706.48
Back E. Abut.	310+08.96	-17.54	706.64

SOUTH EDGE OF LANE 2

Location	Station	Offset	Theoretical Grade Elevations
End E. App. Pavt	309+70.39	-37.50	704.81
A	309+80.52	-37.50	705.01
B	309+90.64	-37.50	705.21
Back E. Abut.	310+00.85	-37.50	705.40

SB PGL & NORTH EDGE OF LANE 1


Location	Station	Offset	Theoretical Grade Elevations
End E. App. Pavt	309+80.43	-13.50	706.32
A	309+90.47	-13.50	706.51
B	310+00.51	-13.50	706.70
Back E. Abut.	310+10.59	-13.50	706.89

NORTH CURB LINE

Location	Station	Offset	Theoretical Grade Elevations
End E. App. Pavt	309+85.38	-1.50	707.07
A	309+95.38	-1.50	707.26
B	310+05.37	-1.50	707.44
Back E. Abut.	310+15.40	-1.50	707.63

**TABLE FOR
TEMPLATE LINE**

Line	X
South curb line	10'-1 ³ / ₈ "
South edge of lane 3	10'-1"
South edge of lane 2	10'-0 ³ / ₄ "
South edge of lane 1	10'-0 ¹ / ₂ "
Stage construction line	9'-5 ⁵ / ₈ "
SB PGL & North edge of lane 1	10'-0 ¹ / ₄ "
North curb line	10'-0"

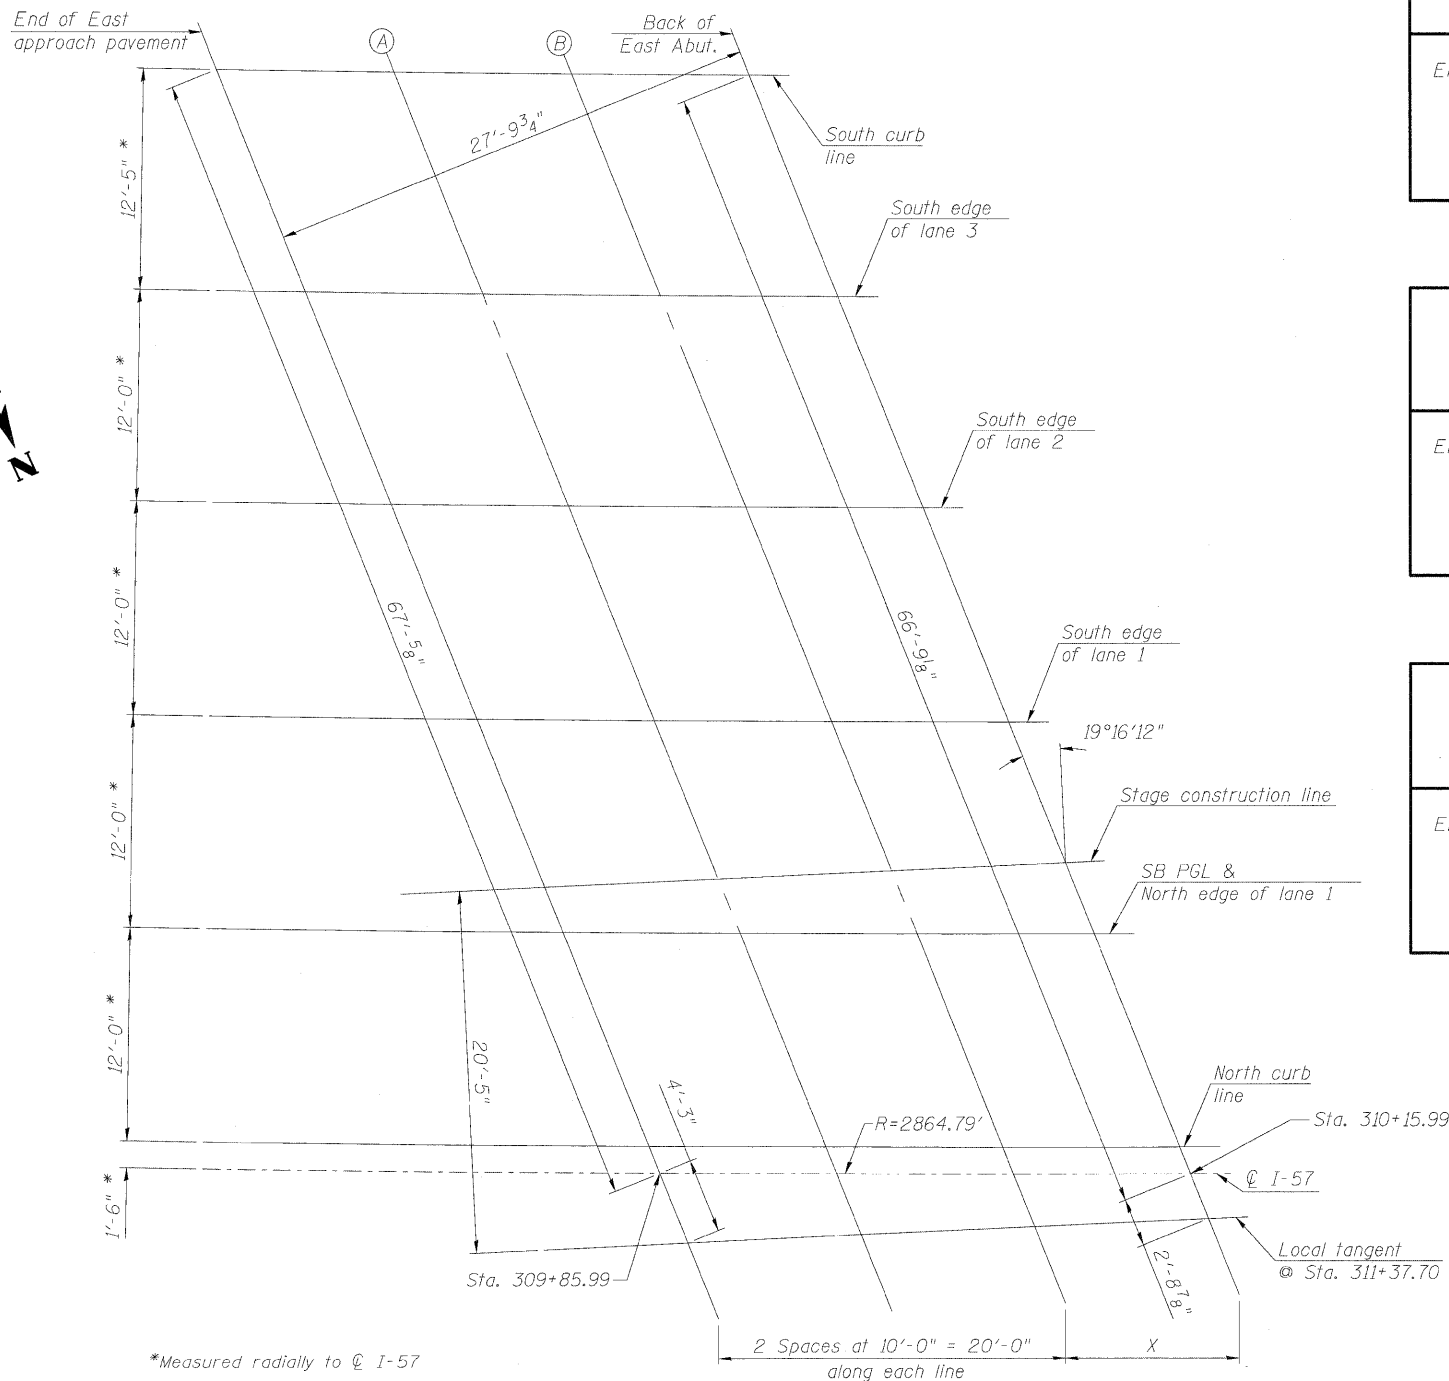

*Measured radially to @ I-57

PLAN
(East Approach SB)

DESIGNED	PMH
CHECKED	MJL
DRAWN	PMH
CHECKED	MJL

McDonough Associates Inc.
Engineers / Architects
130 East Randolph Street
Chicago, Illinois 60601
(312) 946-8600

SHEET NO. SH-12 SHEETS SH-56	F.A.I. RTE.	SECTION	COUNTY	TOTAL SHEETS	SHEET NO.
	57	(46-2) HBR	KANKAKEE	558	283
CONTRACT NO. 66409					
FED. ROAD DIST. NO. 3 ILLINOIS FED. AID PROJECT					

**TOP OF EAST APPROACH
SLAB ELEVATIONS (SB)
STRUCTURE NO. 046-0144 (S.B.)
& STRUCTURE NO. 046-0145 (N.B.)**