


STATE OF ILLINOIS
DEPARTMENT OF TRANSPORTATION

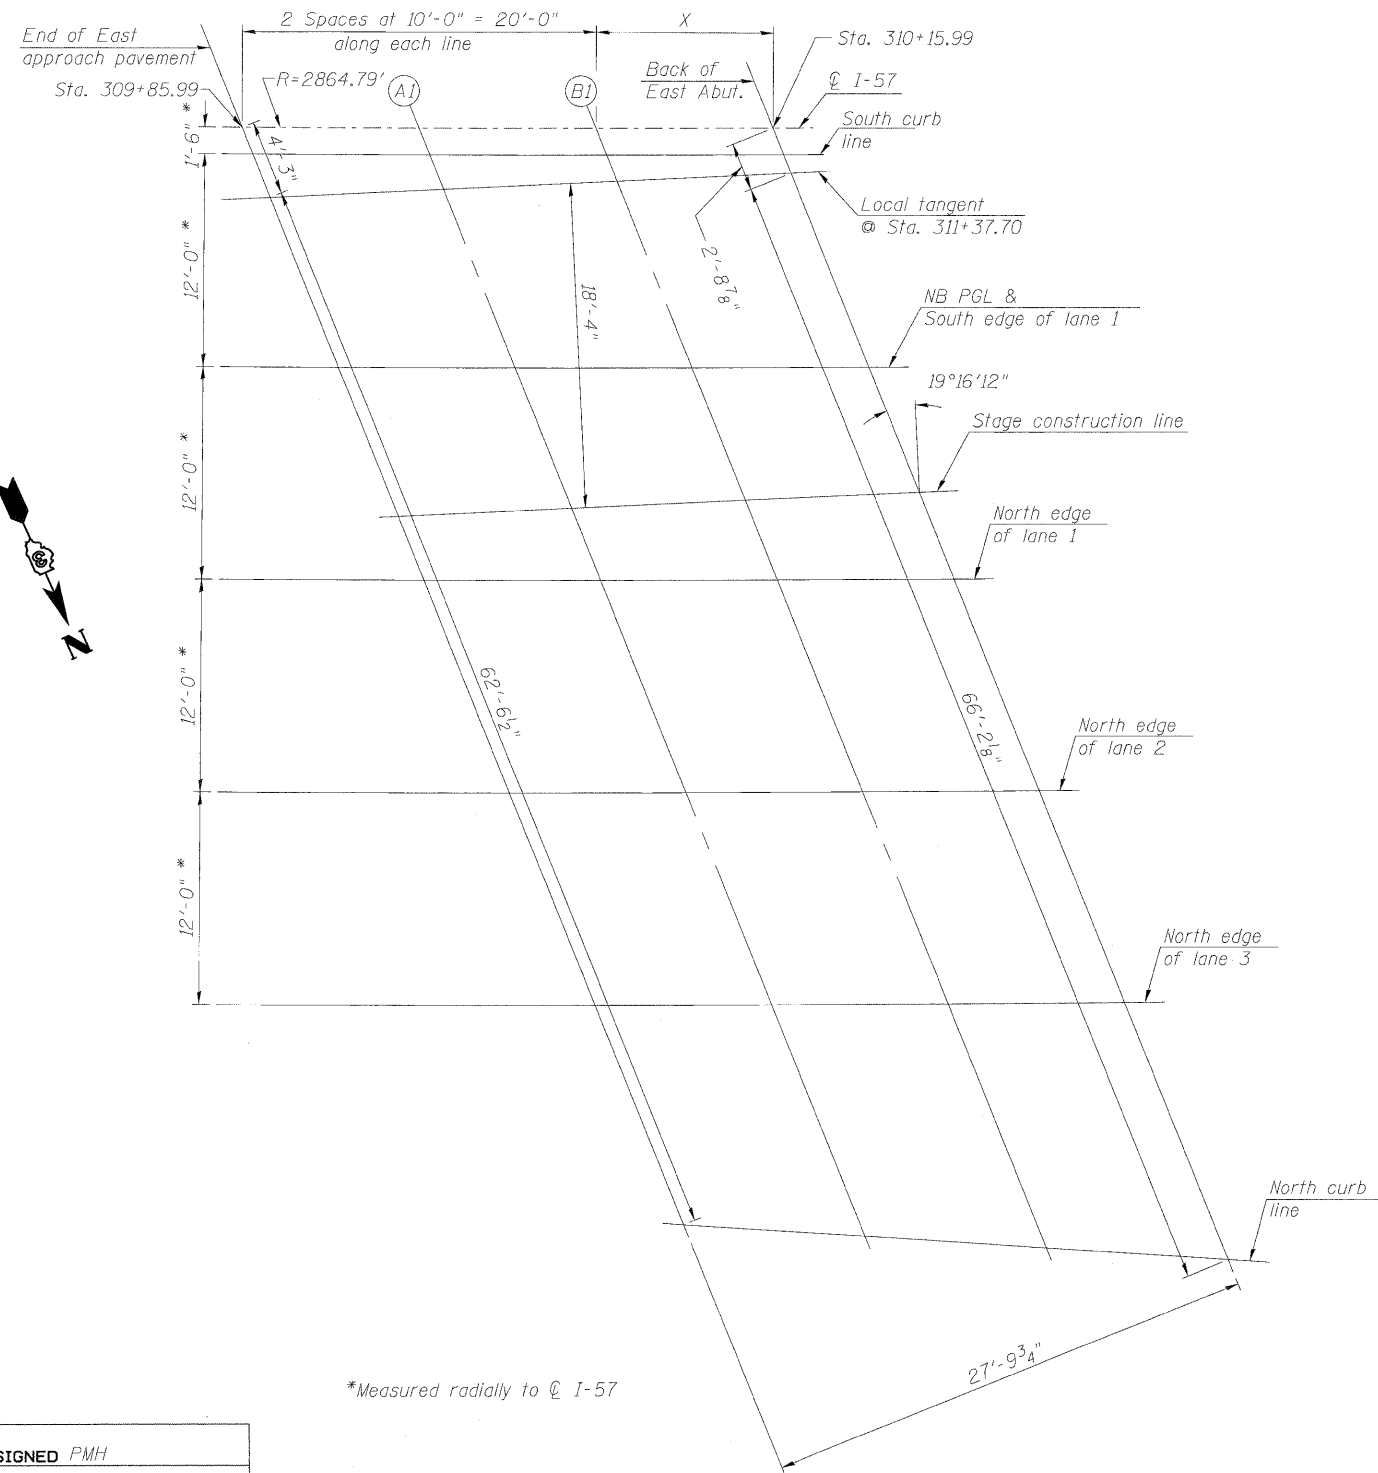

*Measured radially to \odot I-57

PLAN
(East Approach NB)

DESIGNED	PMH
CHECKED	MJL
DRAWN	PMH
CHECKED	MJL

SOUTH CURB LINE

Location	Station	Offset	Theoretical Grade Elevations
End E. App. Pavt	309+86.61	1.50	705.78
A1	309+96.60	1.50	705.97
B1	310+06.59	1.50	706.16
Back E. Abut.	310+16.59	1.50	706.34

NORTH EDGE OF LANE 1

Location	Station	Offset	Theoretical Grade Elevations
End E. App. Pavt	309+96.35	25.50	707.27
A1	310+06.26	25.50	707.46
B1	310+16.16	25.50	707.64
Back E. Abut.	310+26.05	25.50	707.82

NB PGL & SOUTH EDGE OF LANE 1

Location	Station	Offset	Theoretical Grade Elevations
End E. App. Pavt	309+91.50	13.50	706.53
A1	310+01.45	13.50	706.72
B1	310+11.39	13.50	706.90
Back E. Abut.	310+21.34	13.50	707.08

NORTH EDGE OF LANE 2

Location	Station	Offset	Theoretical Grade Elevations
End E. App. Pavt	310+01.16	37.50	708.02
A1	310+11.02	37.50	708.20
B1	310+20.89	37.50	708.38
Back E. Abut.	310+30.71	37.50	708.55

STAGE CONSTRUCTION LINE

Location	Station	Offset	Theoretical Grade Elevations
End E. App. Pavt	309+94.91	21.92	707.05
A1	310+04.82	21.44	707.21
B1	310+14.74	20.99	707.37
Back E. Abut.	310+24.13	20.60	707.52

NORTH EDGE OF LANE 3

Location	Station	Offset	Theoretical Grade Elevations
End E. App. Pavt	310+05.93	49.50	708.76
A1	310+15.75	49.50	708.94
B1	310+25.57	49.50	709.12
Back F. Abut.	310+35.33	49.50	709.29

**TABLE FOR
TEMPLATE LINE**

Line	X
South curb line	10'-0"
NB PGL & South edge of lane 1	9'-11 3/4"
Stage construction line	9'-5 5/8"
North edge of lane 1	9'-1 1/2"
North edge of lane 2	9'-1 1/4"
North edge of lane 3	9'-0"
North curb line	10'-10 1/4"

NORTH CURB LINE

Location	Station	Offset	Theoretical Grade Elevations
End E. App. Pavt	310+10.81	61.91	709.52
A1	310+20.57	62.60	709.74
B1	310+30.33	63.32	709.95
Back E. Abut.	310+40.92	64.15	710.18

**TOP OF EAST APPROACH
SLAB ELEVATIONS (NB)
STRUCTURE NO. 046-0144 (S.B.)
& STRUCTURE NO. 046-0145 (N.B.)**

McDonough Associates Inc.
Engineers / Architects
130 East Randolph Street
Chicago, Illinois 60601
(312) 946-8600

SHEET NO. SH-13 SHEETS SH-56	F.A.I. RTE.	SECTION	COUNTY	TOTAL SHEETS	SHEET NO.
	57	(46-2) HBR	KANKAKEE	558	284
CONTRACT NO. 66409					
FED. ROAD DIST. NO. 3 ILLINOIS FED. AID PROJECT					