

STATE OF ILLINOIS
DEPARTMENT OF TRANSPORTATION

SOUTH CURB LINE

Location	Station	Offset	Theoretical Grade Elevations
Back W. Abut.	312+46.57	1.50	709.61
A3	312+56.55	1.50	709.71
B3	312+66.53	1.50	709.81
End W. App. Pavt	312+76.55	1.50	709.90

NORTH EDGE OF LANE 1

Location	Station	Offset	Theoretical Grade Elevations
Back W. Abut.	312+53.88	25.50	710.99
A3	312+63.78	25.50	711.09
B3	312+73.68	25.50	711.18
End W. App. Pavt	312+83.59	25.50	711.27

NB PGL & SOUTH EDGE OF LANE 1

Location	Station	Offset	Theoretical Grade Elevations
Back W. Abut.	312+50.24	13.50	710.30
A3	312+60.18	13.50	710.40
B3	312+70.12	13.50	710.49
End W. App. Pavt	312+80.09	13.50	710.59

NORTH EDGE OF LANE 2

Location	Station	Offset	Theoretical Grade Elevations
Back W. Abut.	312+57.49	37.50	711.68
A3	312+67.35	37.50	711.77
B3	312+77.20	37.50	711.87
End W. App. Pavt	312+87.07	37.50	711.95

STAGE CONSTRUCTION LINE

Location	Station	Offset	Theoretical Grade Elevations
Back W. Abut.	312+52.41	20.65	710.71
A3	312+62.33	21.06	710.83
B3	312+72.25	21.52	710.95
End W. App. Pavt	312+82.58	22.02	711.07

NORTH EDGE OF LANE 3

Location	Station	Offset	Theoretical Grade Elevations
Back W. Abut.	312+61.07	49.50	712.37
A3	312+70.88	49.50	712.46
B3	312+80.70	49.50	712.55
End W. App. Pavt	312+90.51	49.50	712.64


**TABLE FOR
TEMPLATE LINE**

Line	X
South curb line	10'-0"
NB PGL & South edge of lane 1	9'-11 ⁷ / ₈ "
Stage construction line	10'-5 ¹ / ₈ "
North edge of lane 1	9'-11 ³ / ₄ "
North edge of lane 2	9'-11 ⁵ / ₈ "
North edge of lane 3	9'-11 ¹ / ₂ "
North curb line	9'-4 ³ / ₈ "

NORTH CURB LINE

Location	Station	Offset	Theoretical Grade Elevations
Back W. Abut.	312+65.40	64.18	713.21
A3	312+75.15	63.38	713.25
B3	312+84.91	62.61	713.30
End W. App. Pavt	312+94.05	61.92	713.34

**TOP OF WEST APPROACH
SLAB ELEVATIONS (NB)
STRUCTURE NO. 046-0144 (S.B.)
& STRUCTURE NO. 046-0145 (N.B.)**

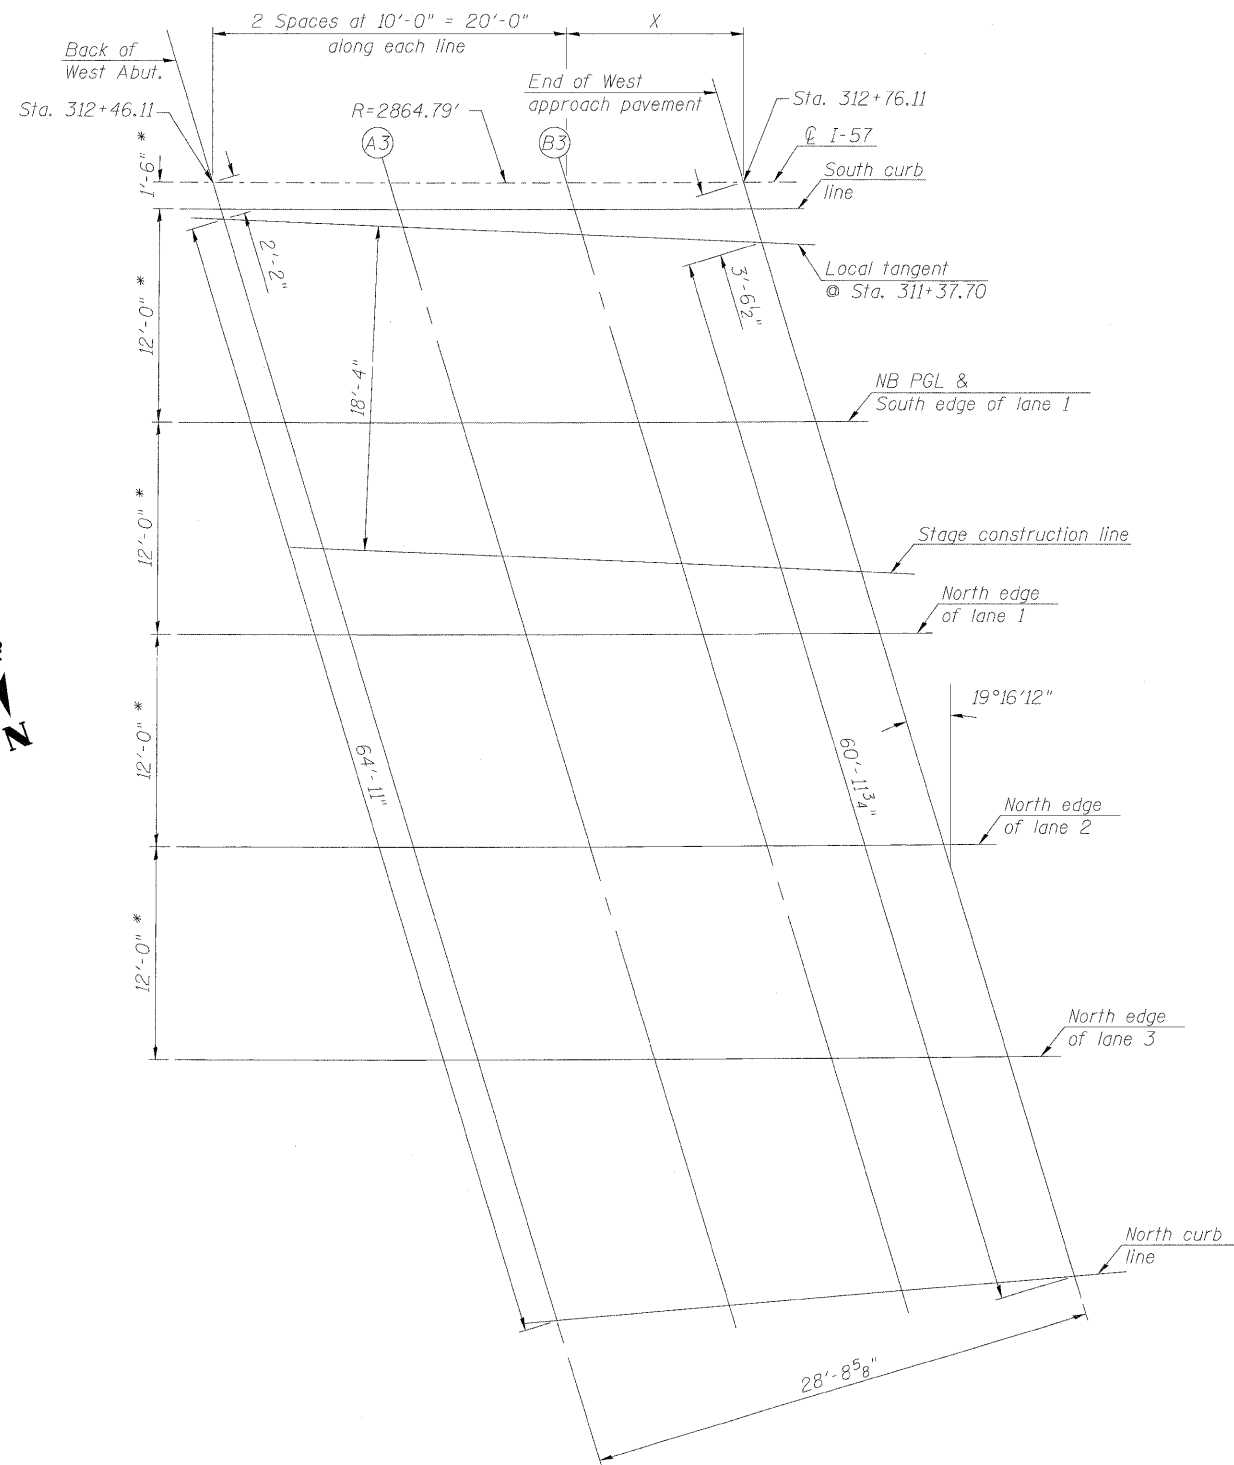

*Measured radially to \odot I-57

PLAN
(West Approach NB)

DESIGNED	PMH
CHECKED	MJL
DRAWN	PMH
CHECKED	MJL

McDonough Associates Inc.
Engineers / Architects
130 East Randolph Street
Chicago, Illinois 60601
(312) 946-8600

SHEET NO. SH-15 SHEETS SH-56	F.A.I. RTE.	SECTION	COUNTY	TOTAL SHEETS	SHEET NO.
	57	(46-2) HBR	KANKAKEE	558	286
CONTRACT NO. 66409					
FED. ROAD DIST. NO. 3 ILLINOIS FED. AID PROJECT					