


STATE OF ILLINOIS
DEPARTMENT OF TRANSPORTATION

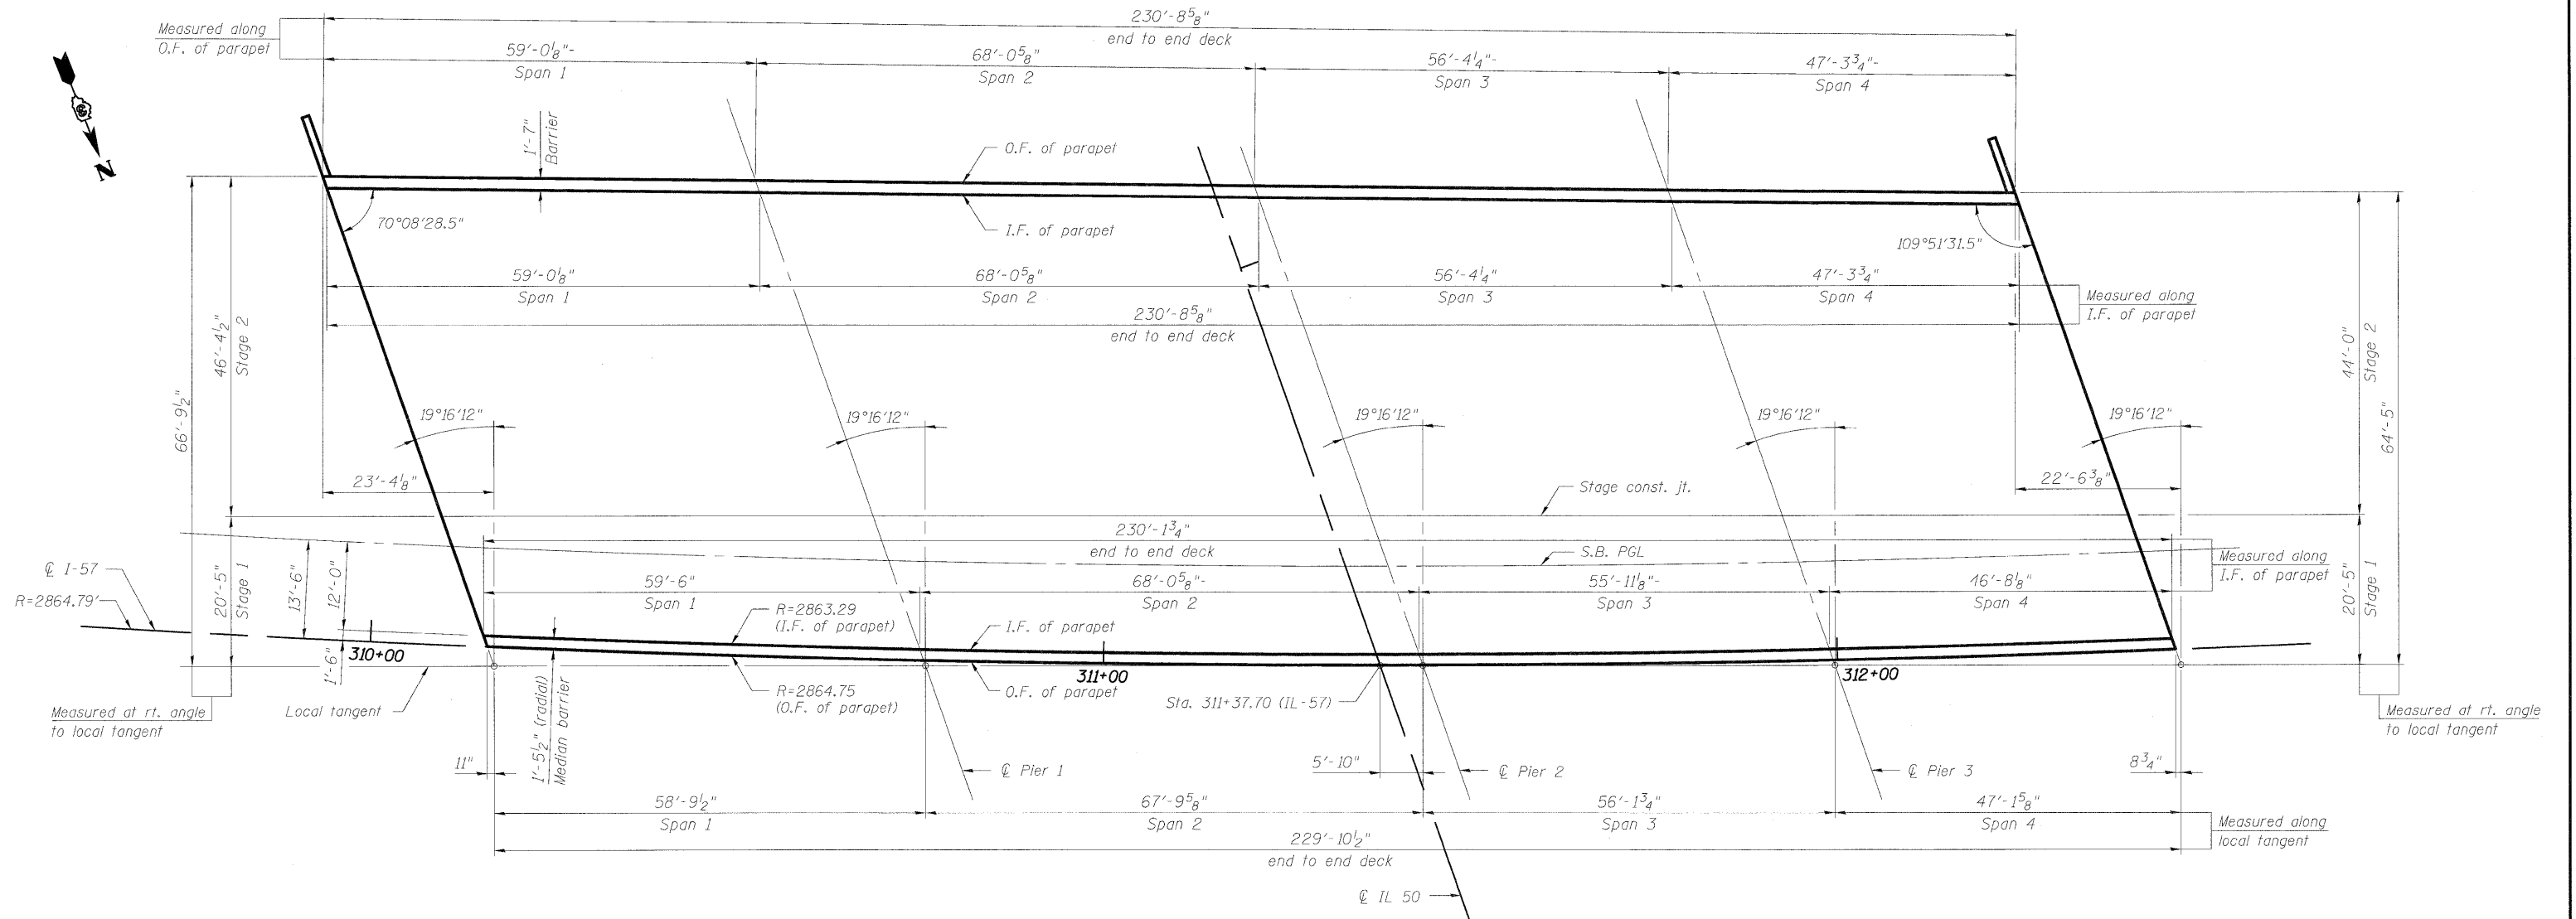

SOUTHBOUND DECK GEOMETRY

**SOUTHBOUND DECK GEOMETRY PLAN
STRUCTURE NO. 046-0144 (S.B.)
& STRUCTURE NO. 046-0145 (N.B.)**

| | |
|----------|-----|
| DESIGNED | AWW |
| CHECKED | PMH |
| DRAWN | AMV |
| CHECKED | BB |

McDonough Associates Inc.
Engineers / Architects
130 East Randolph Street
Chicago, Illinois 60601
(312) 946-8600

| | | | | | |
|---|-------------|------------|----------|--------------|-----------|
| SHEET NO. SH-16 SHEETS SH-56 | F.A.I. RTE. | SECTION | COUNTY | TOTAL SHEETS | SHEET NO. |
| | 57 | (46-2) HBR | KANKAKEE | 558 | 287 |
| CONTRACT NO. 66409 | | | | | |
| FED. ROAD DIST. NO. 3 ILLINOIS FED. AID PROJECT | | | | | |