



STATE OF ILLINOIS
DEPARTMENT OF TRANSPORTATION

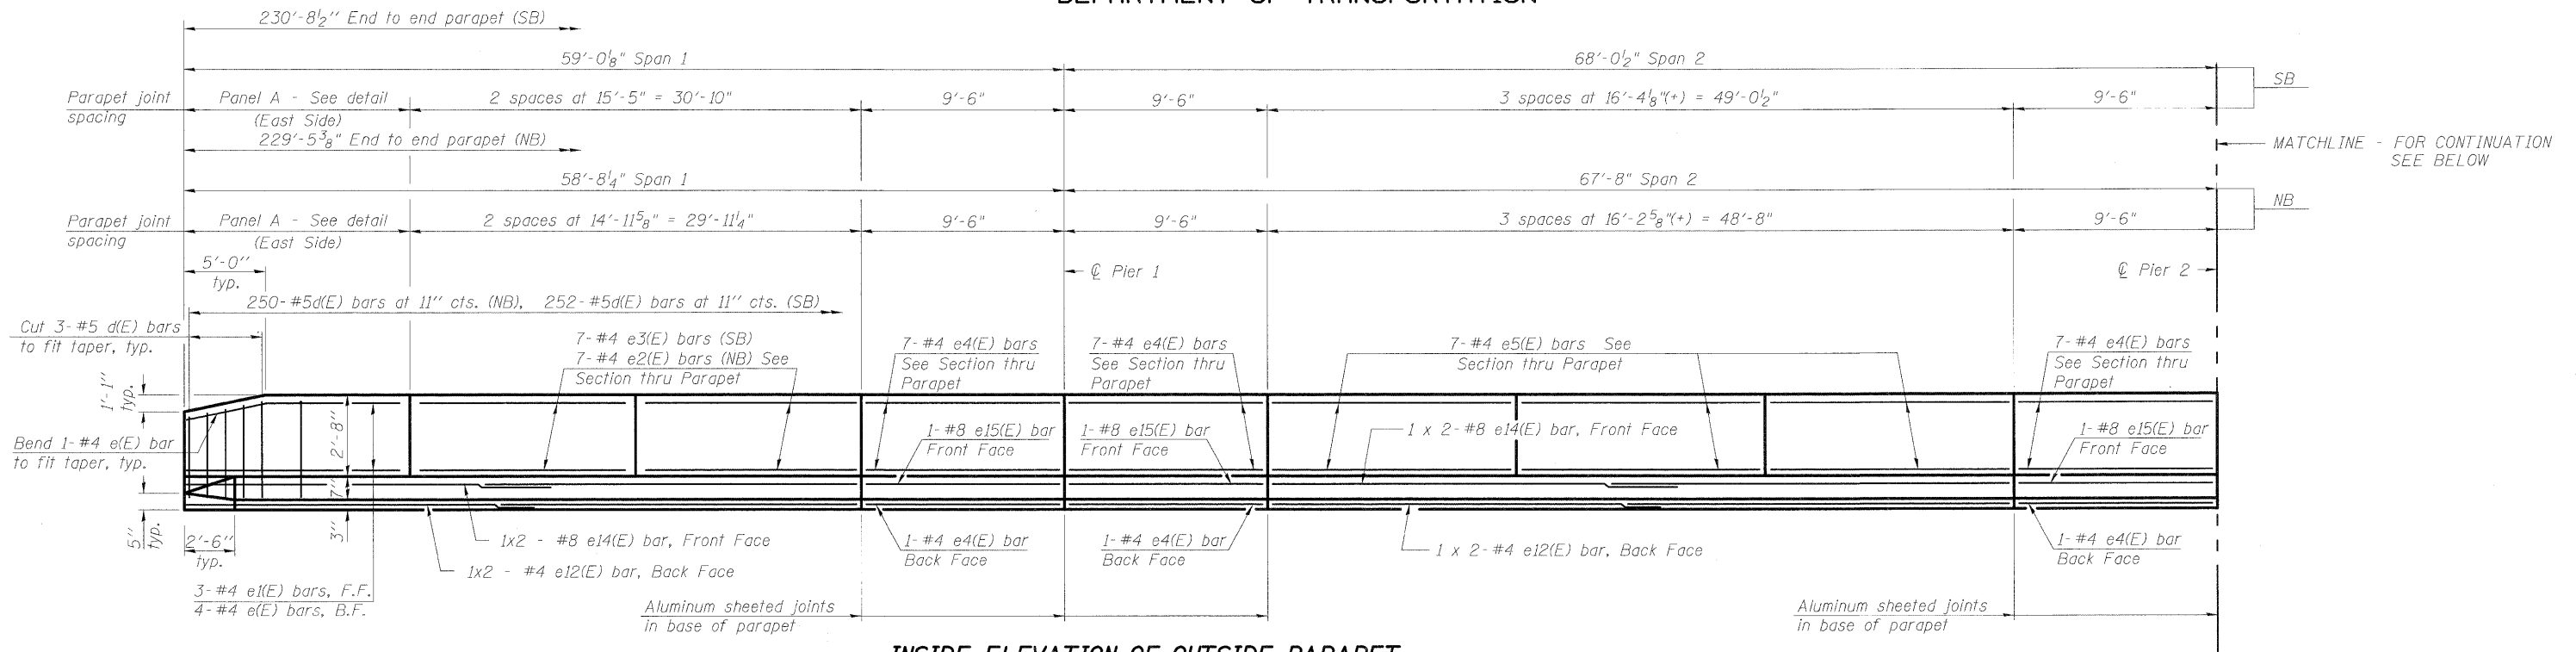


INSIDE ELEVATION OF OUTSIDE PARAPET

Dimensions given along inside face of parapet

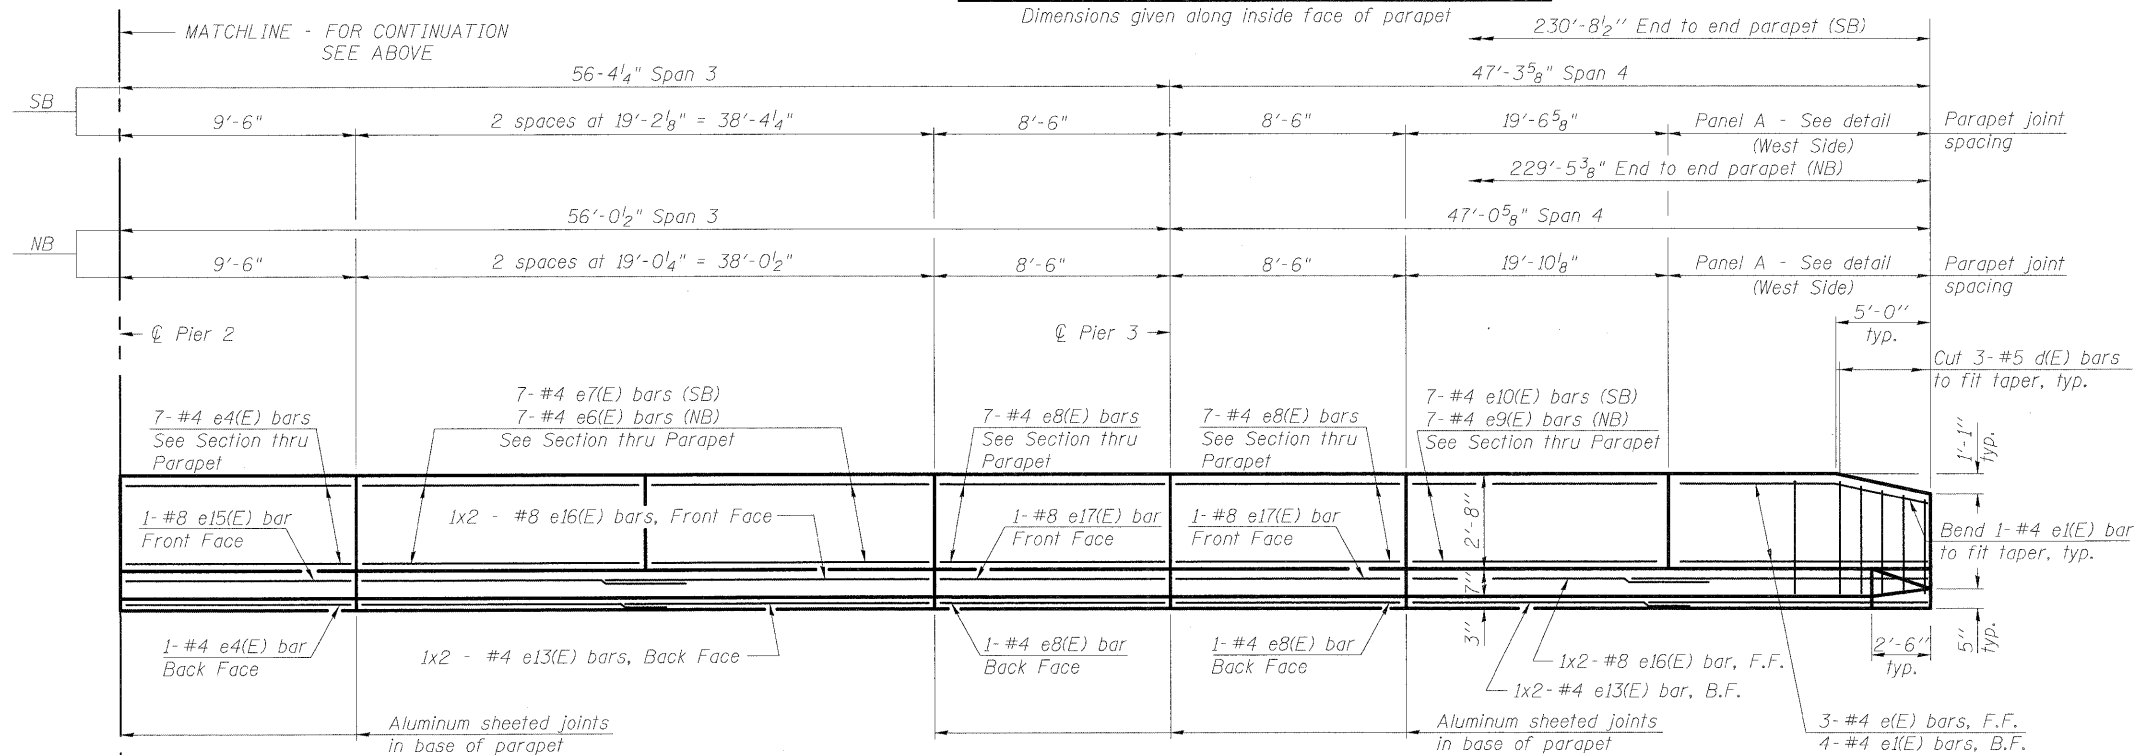

INSIDE ELEVATION OF OUTSIDE PARAPET

Dimensions given along inside face of parapet

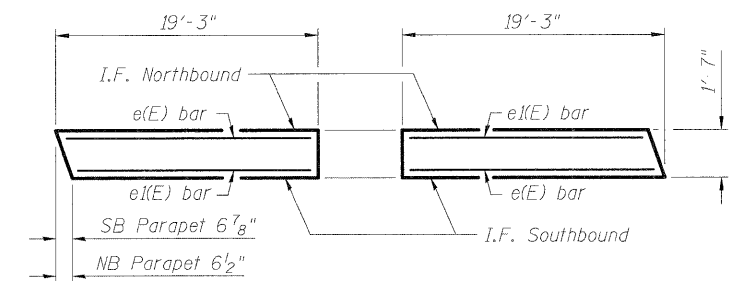

EAST SIDE

WEST SIDE

**PANEL A
PLAN DETAIL**

MINIMUM BAR LAP

(Parapet)
#4 bar = 2'-0"
#8 bar = 5'-2"

Notes:
Slipforming will not be permitted.

**PARAPET DETAILS 1 OF 2
STRUCTURE NO. 046-0144 (S.B.)
& STRUCTURE NO. 046-0145 (N.B.)**

DESIGNED	AWW
CHECKED	PMH
DRAWN	AMV
CHECKED	AWW

McDonough Associates Inc.
Engineers / Architects
130 East Randolph Street
Chicago, Illinois 60601
(312) 946-8600

SHEET NO. SH-20 SHEETS SH-56	F.A.I. RTE.	SECTION	COUNTY	TOTAL SHEETS	SHEET NO.
	57	(46-2) HBR	KANKAKEE	558	291
CONTRACT NO. 66409					
FED. ROAD DIST. NO. 3 ILLINOIS FED. AID PROJECT					