


FINAL SURVEY	DATE
SURVEYED	BY
REVISIONS	
TEMP	
PERMITS	
NOTES	
NO. CHECKED	
NO.	

ORIGINAL SURVEY	DATE
SURVEYED	BY
REVISIONS	
TEMP	
PERMITS	
NOTES	
NO. CHECKED	
NO.	

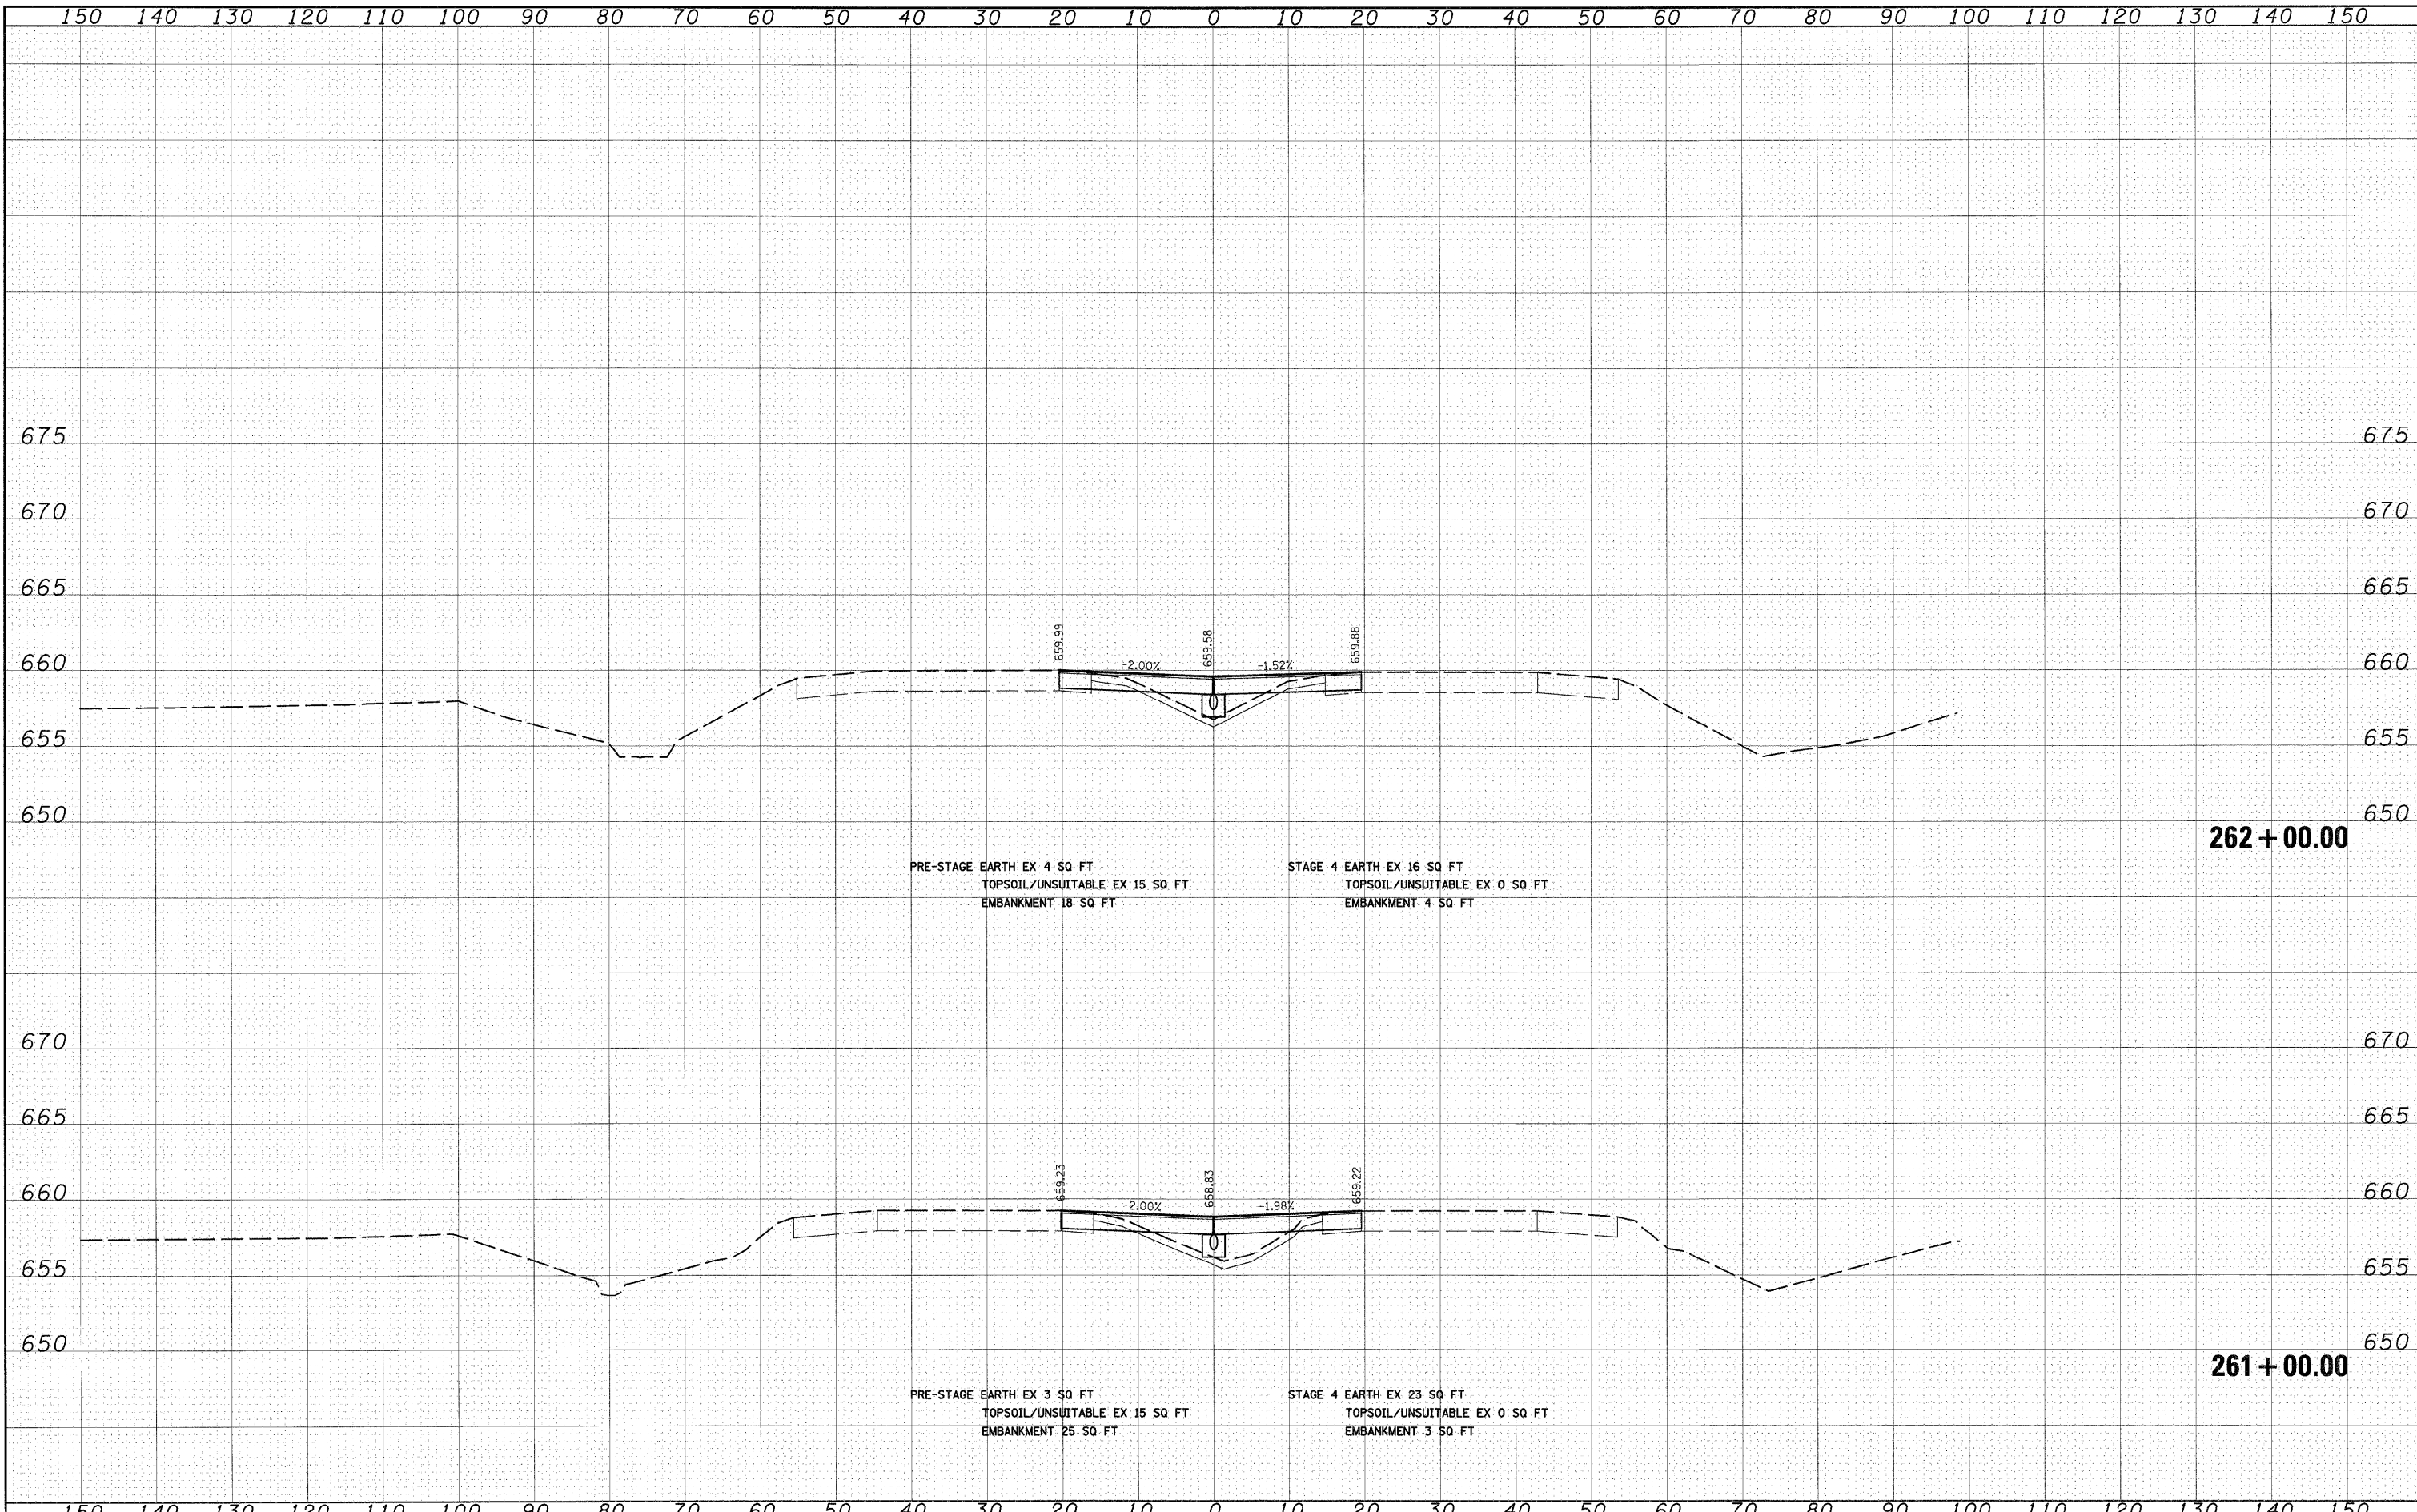

FILE NAME = I:\Dgn\sheeta\xs021.dgn	USER NAME = Eriog	DESIGNED - JCL	REVISED -	STATE OF ILLINOIS DEPARTMENT OF TRANSPORTATION	I-57 TEMPORARY PAVEMENT CROSS SECTIONS	F.A.I. RTE. 57	SECTION (46-2) I, HBR, VBR	COUNTY KANKAKEE	TOTAL SHEETS 558	SHEET NO. 407
PLOT SCALE = 1:10	DRAWN - JCL	REVISED -	CONTRACT NO. 66409							
PLOT DATE = 12/21/2010	CHECKED - EJG	REVISED -	ILLINOIS FED. AID PROJECT							
DATE - 12/17/10	REVISED -	REVISED -	SCALE: 1"=10'H; 1"=5'V SHEET NO. 3 OF 21 SHEETS STA. 261+00.00 TO STA. 262+00.00							