


FINAL SURVEY	DATE
SURVEYED	BY
PLOTTED	
TEMP. DATE	
NOTE BOOK	
AREAS CHECKED	
NO.	

ORIGINAL SURVEY	DATE
SURVEYED	BY
PLOTTED	
TEMP. DATE	
NOTE BOOK	
AREAS CHECKED	
NO.	

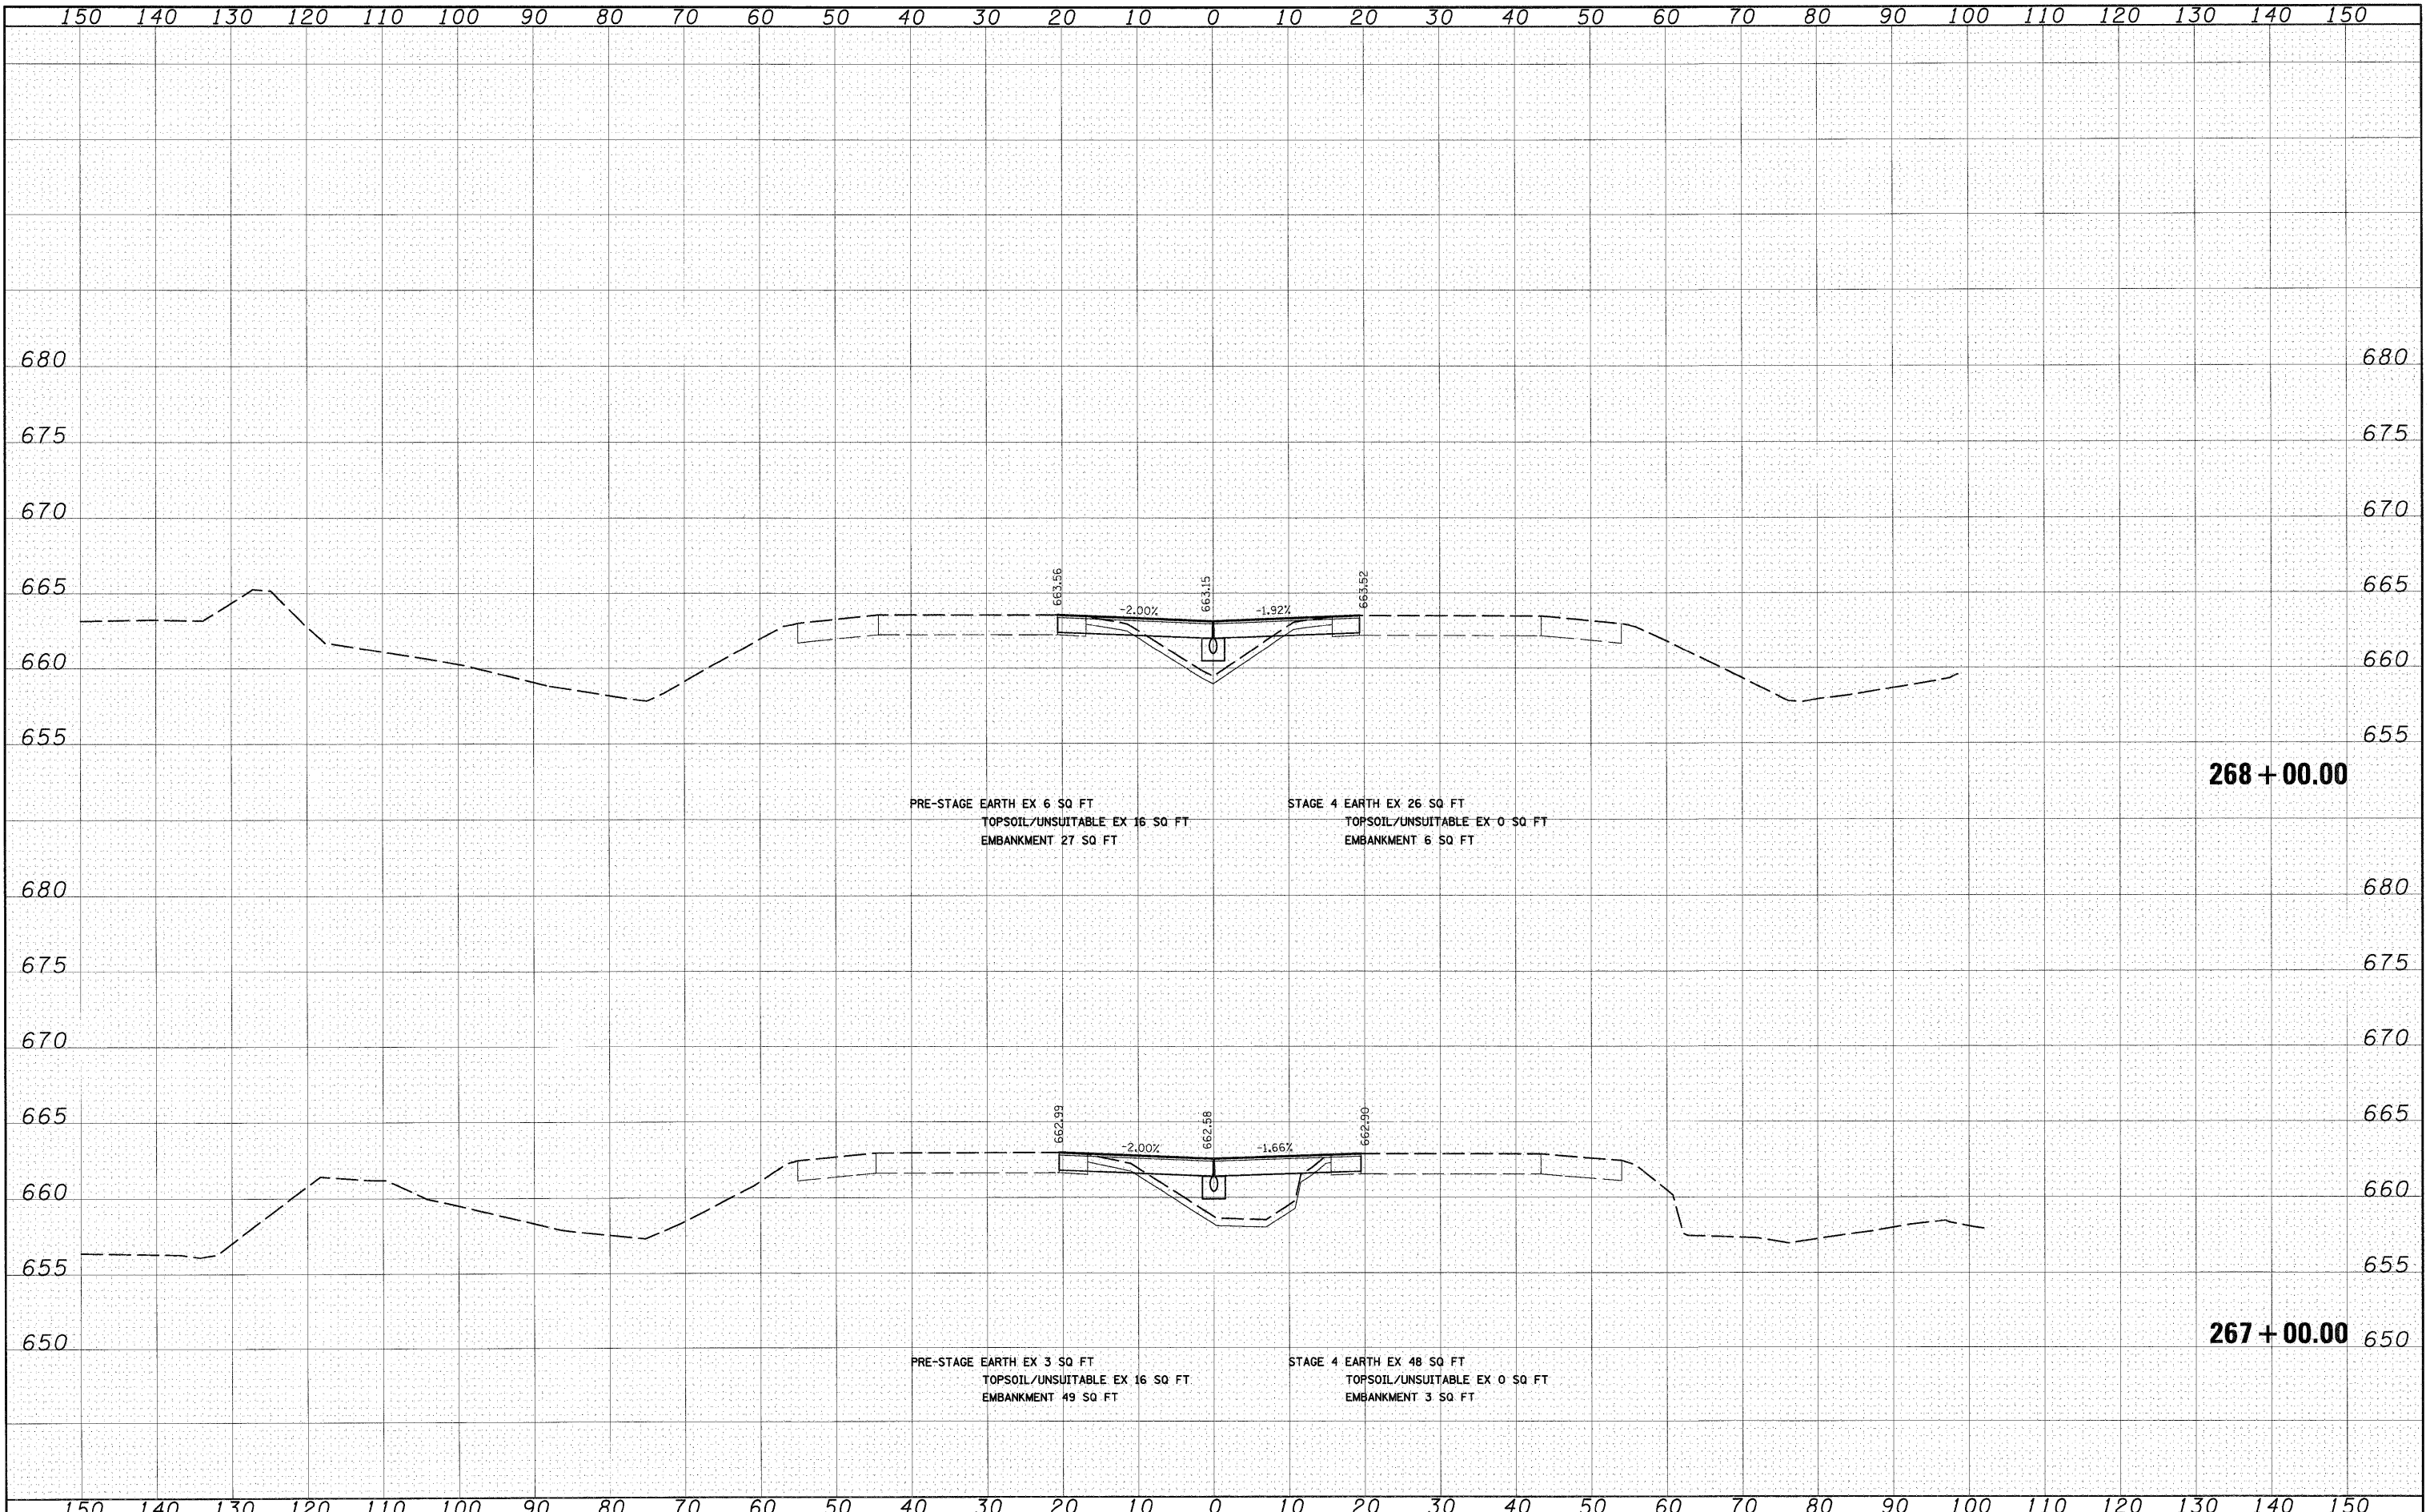

FILE NAME =	USER NAME = EPT10G	DESIGNED - JCL	REVISED -	STATE OF ILLINOIS DEPARTMENT OF TRANSPORTATION	I-57 TEMPORARY PAVEMENT CROSS SECTIONS	F.A.I. RTE.	SECTION	COUNTY	TOTAL SHEETS	SHEET NO.
is:\Dgn\sheets\ks021.dgn		DRAWN - JCL	REVISED -			57	(46-2) I, HBR, VBR	KANKAKEE	558	410
		CHECKED - EJG	REVISED -			XS-T157-06		CONTRACT NO. 66409		
		DATE - 12/17/10	REVISED -			SCALE: 1"=10'H; 1"=5'V SHEET NO. 6 OF 21 SHEETS		STA. 267+00.00 TO STA. 268+00.00		FED. ROAD DIST. NO. 3 ILLINOIS FED. AID PROJECT