


DATE	
BY	
SURVEYED	
PLOTTED	
NOTE BOOK	
AREAS CHECKED	
NO.	

DATE	
BY	
SURVEYED	
PLOTTED	
NOTE BOOK	
AREAS CHECKED	
NO.	

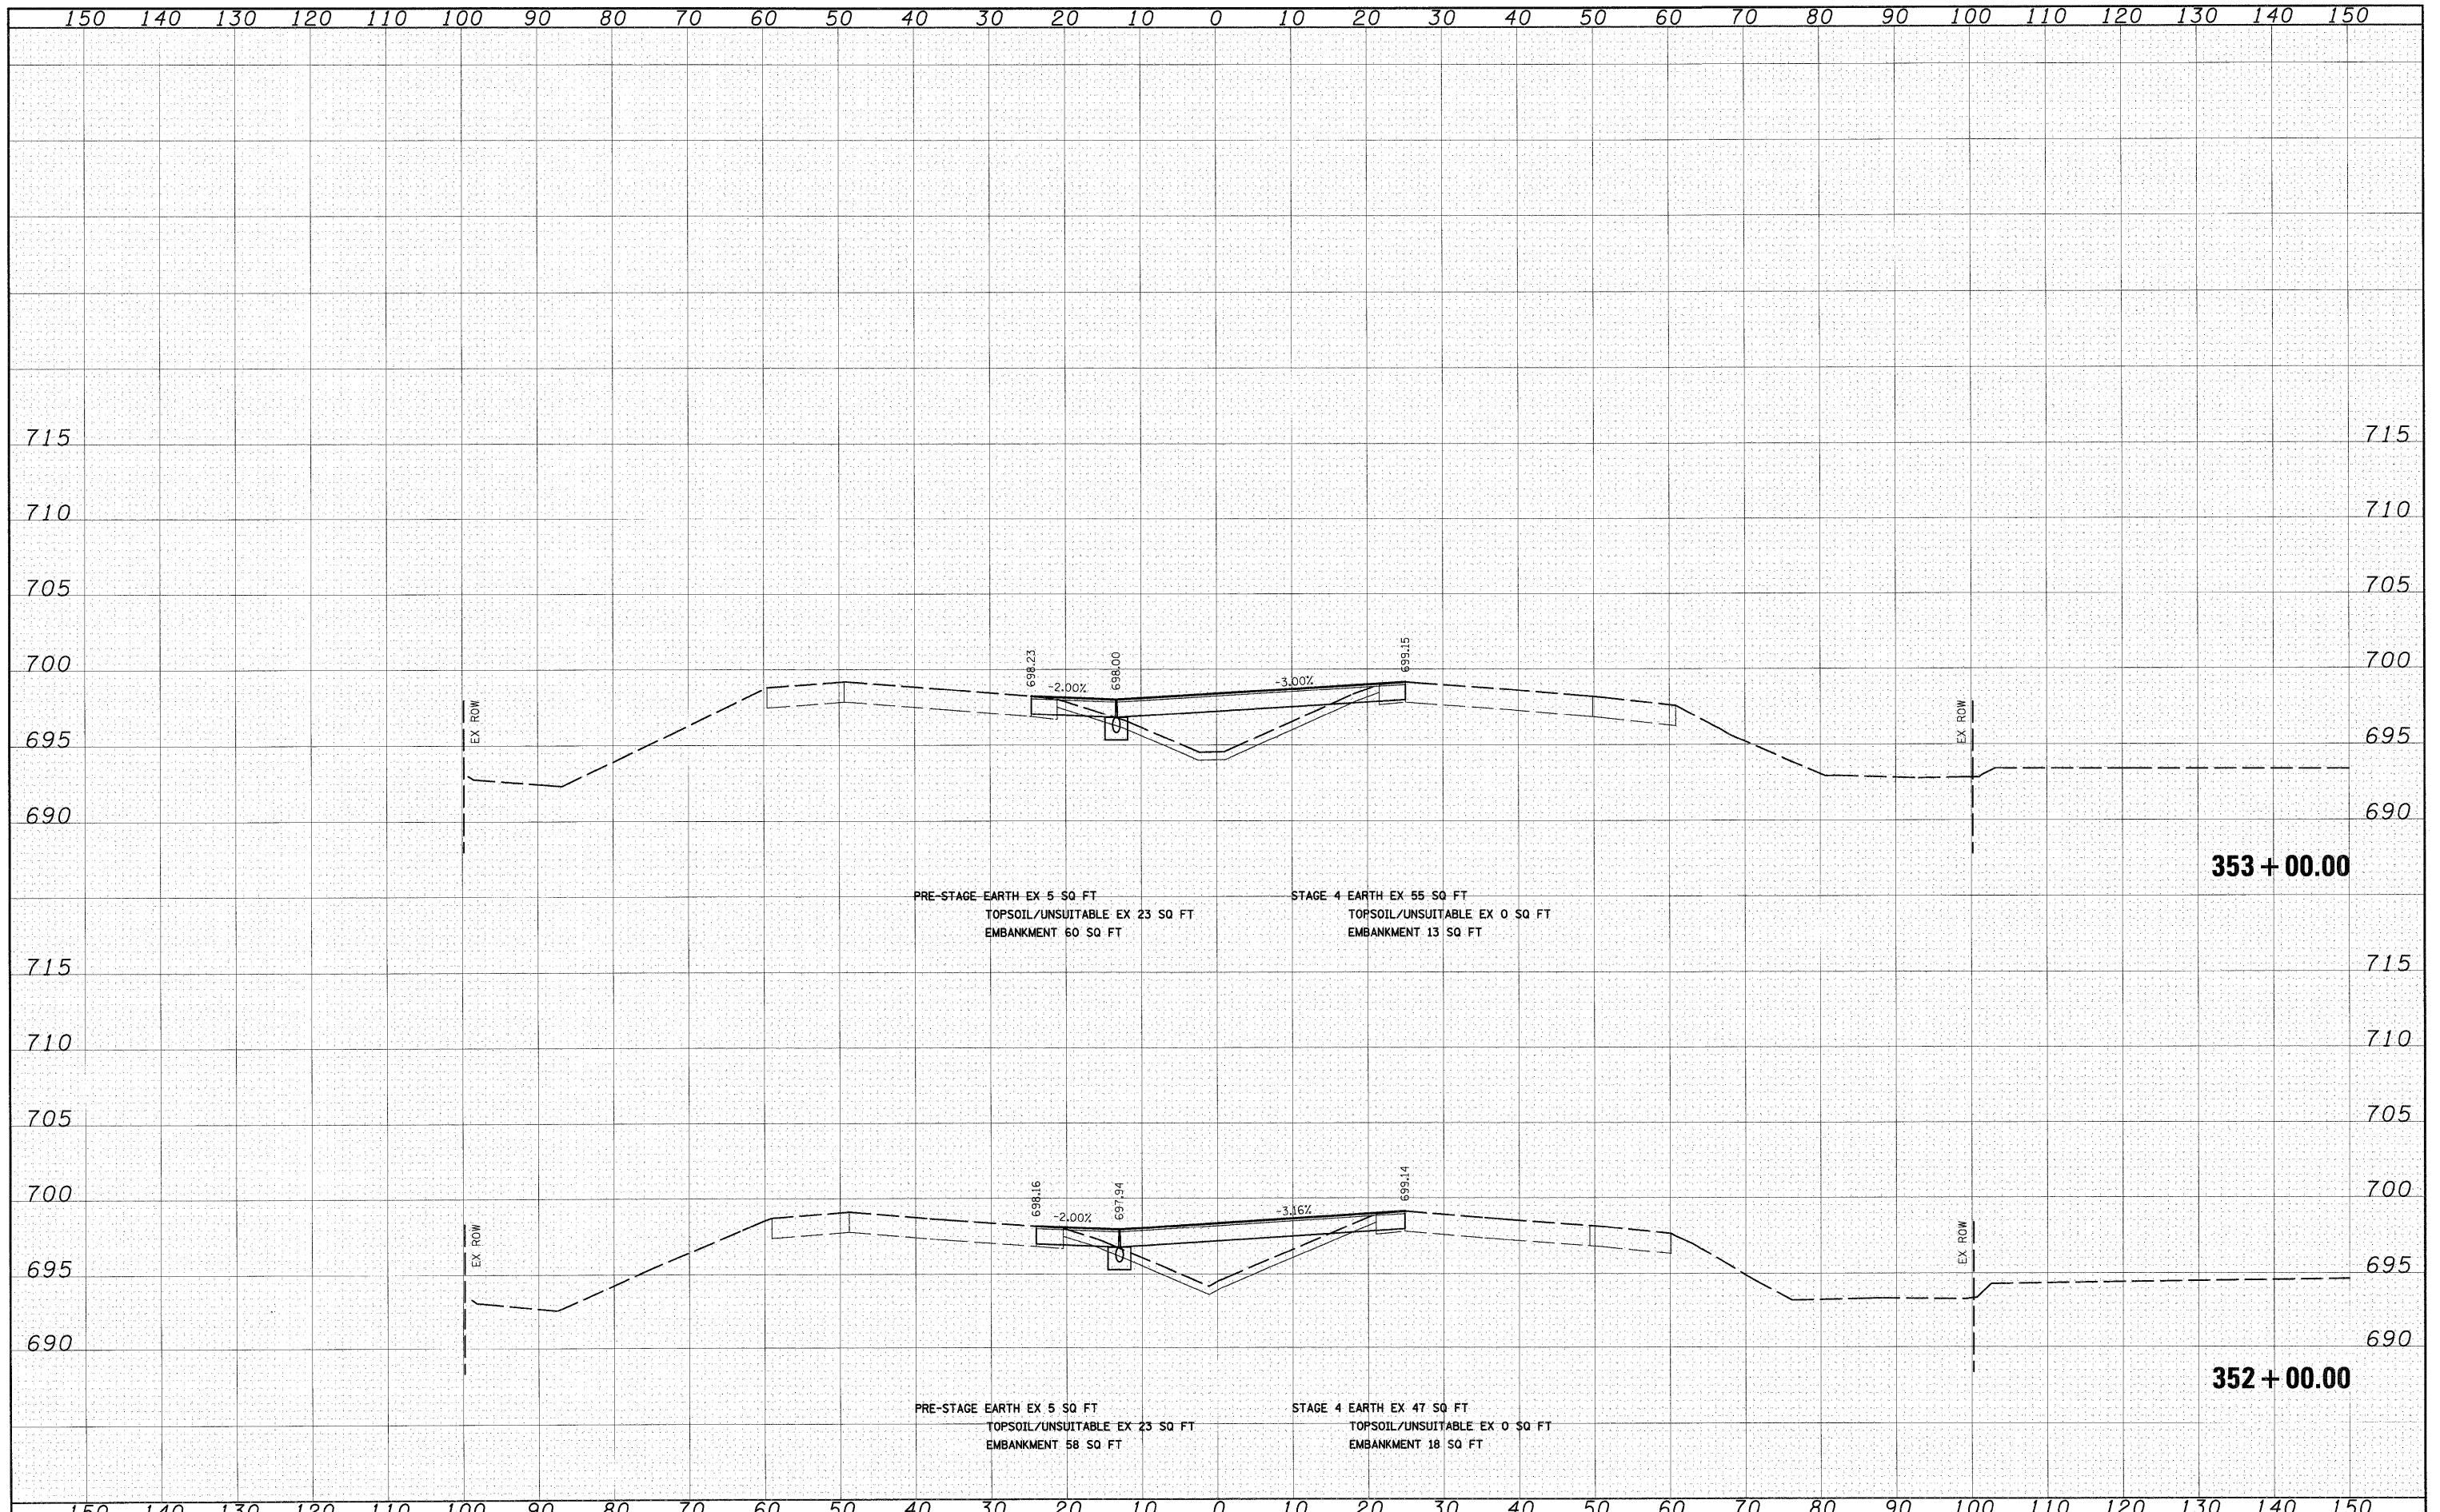

FILE NAME = I:\Dgn\shhets\ks021.dgn	USER NAME = E_r10G	DESIGNED - JCL	REVISED -	STATE OF ILLINOIS DEPARTMENT OF TRANSPORTATION	I-57 TEMPORARY PAVEMENT CROSS SECTIONS	F.A.I. RTE. 57	SECTION (46-2) I, HBR, VBR	COUNTY KANKAKEE	TOTAL SHEETS 558	SHEET NO. 415
PLLOT SCALE = 1/4"=1'	DRAWN - JCL	REVISED -	XS-T157-11			CONTRACT NO. 66409				
PLLOT DATE = 12/21/2010	CHECKED - EJG	REVISED -	SCALE: 1"=10'H; 1"=5'V SHEET NO. 11 OF 21 SHEETS			STA. 352+00.00 TO STA. 353+00.00				
	DATE - 12/17/10	REVISED -	FED. ROAD DIST. NO. 3			ILLINOIS FED. AID PROJECT				