


FINAL SURVEY	BY	DATE
SURVEYED		
NOTED		
TEMP. DATE		
NOTE BOOK		
AREAS CHECKED		
NO.		

ORIGINAL SURVEY	BY	DATE
SURVEYED		
NOTED		
TEMP. DATE		
NOTE BOOK		
AREAS CHECKED		
NO.		

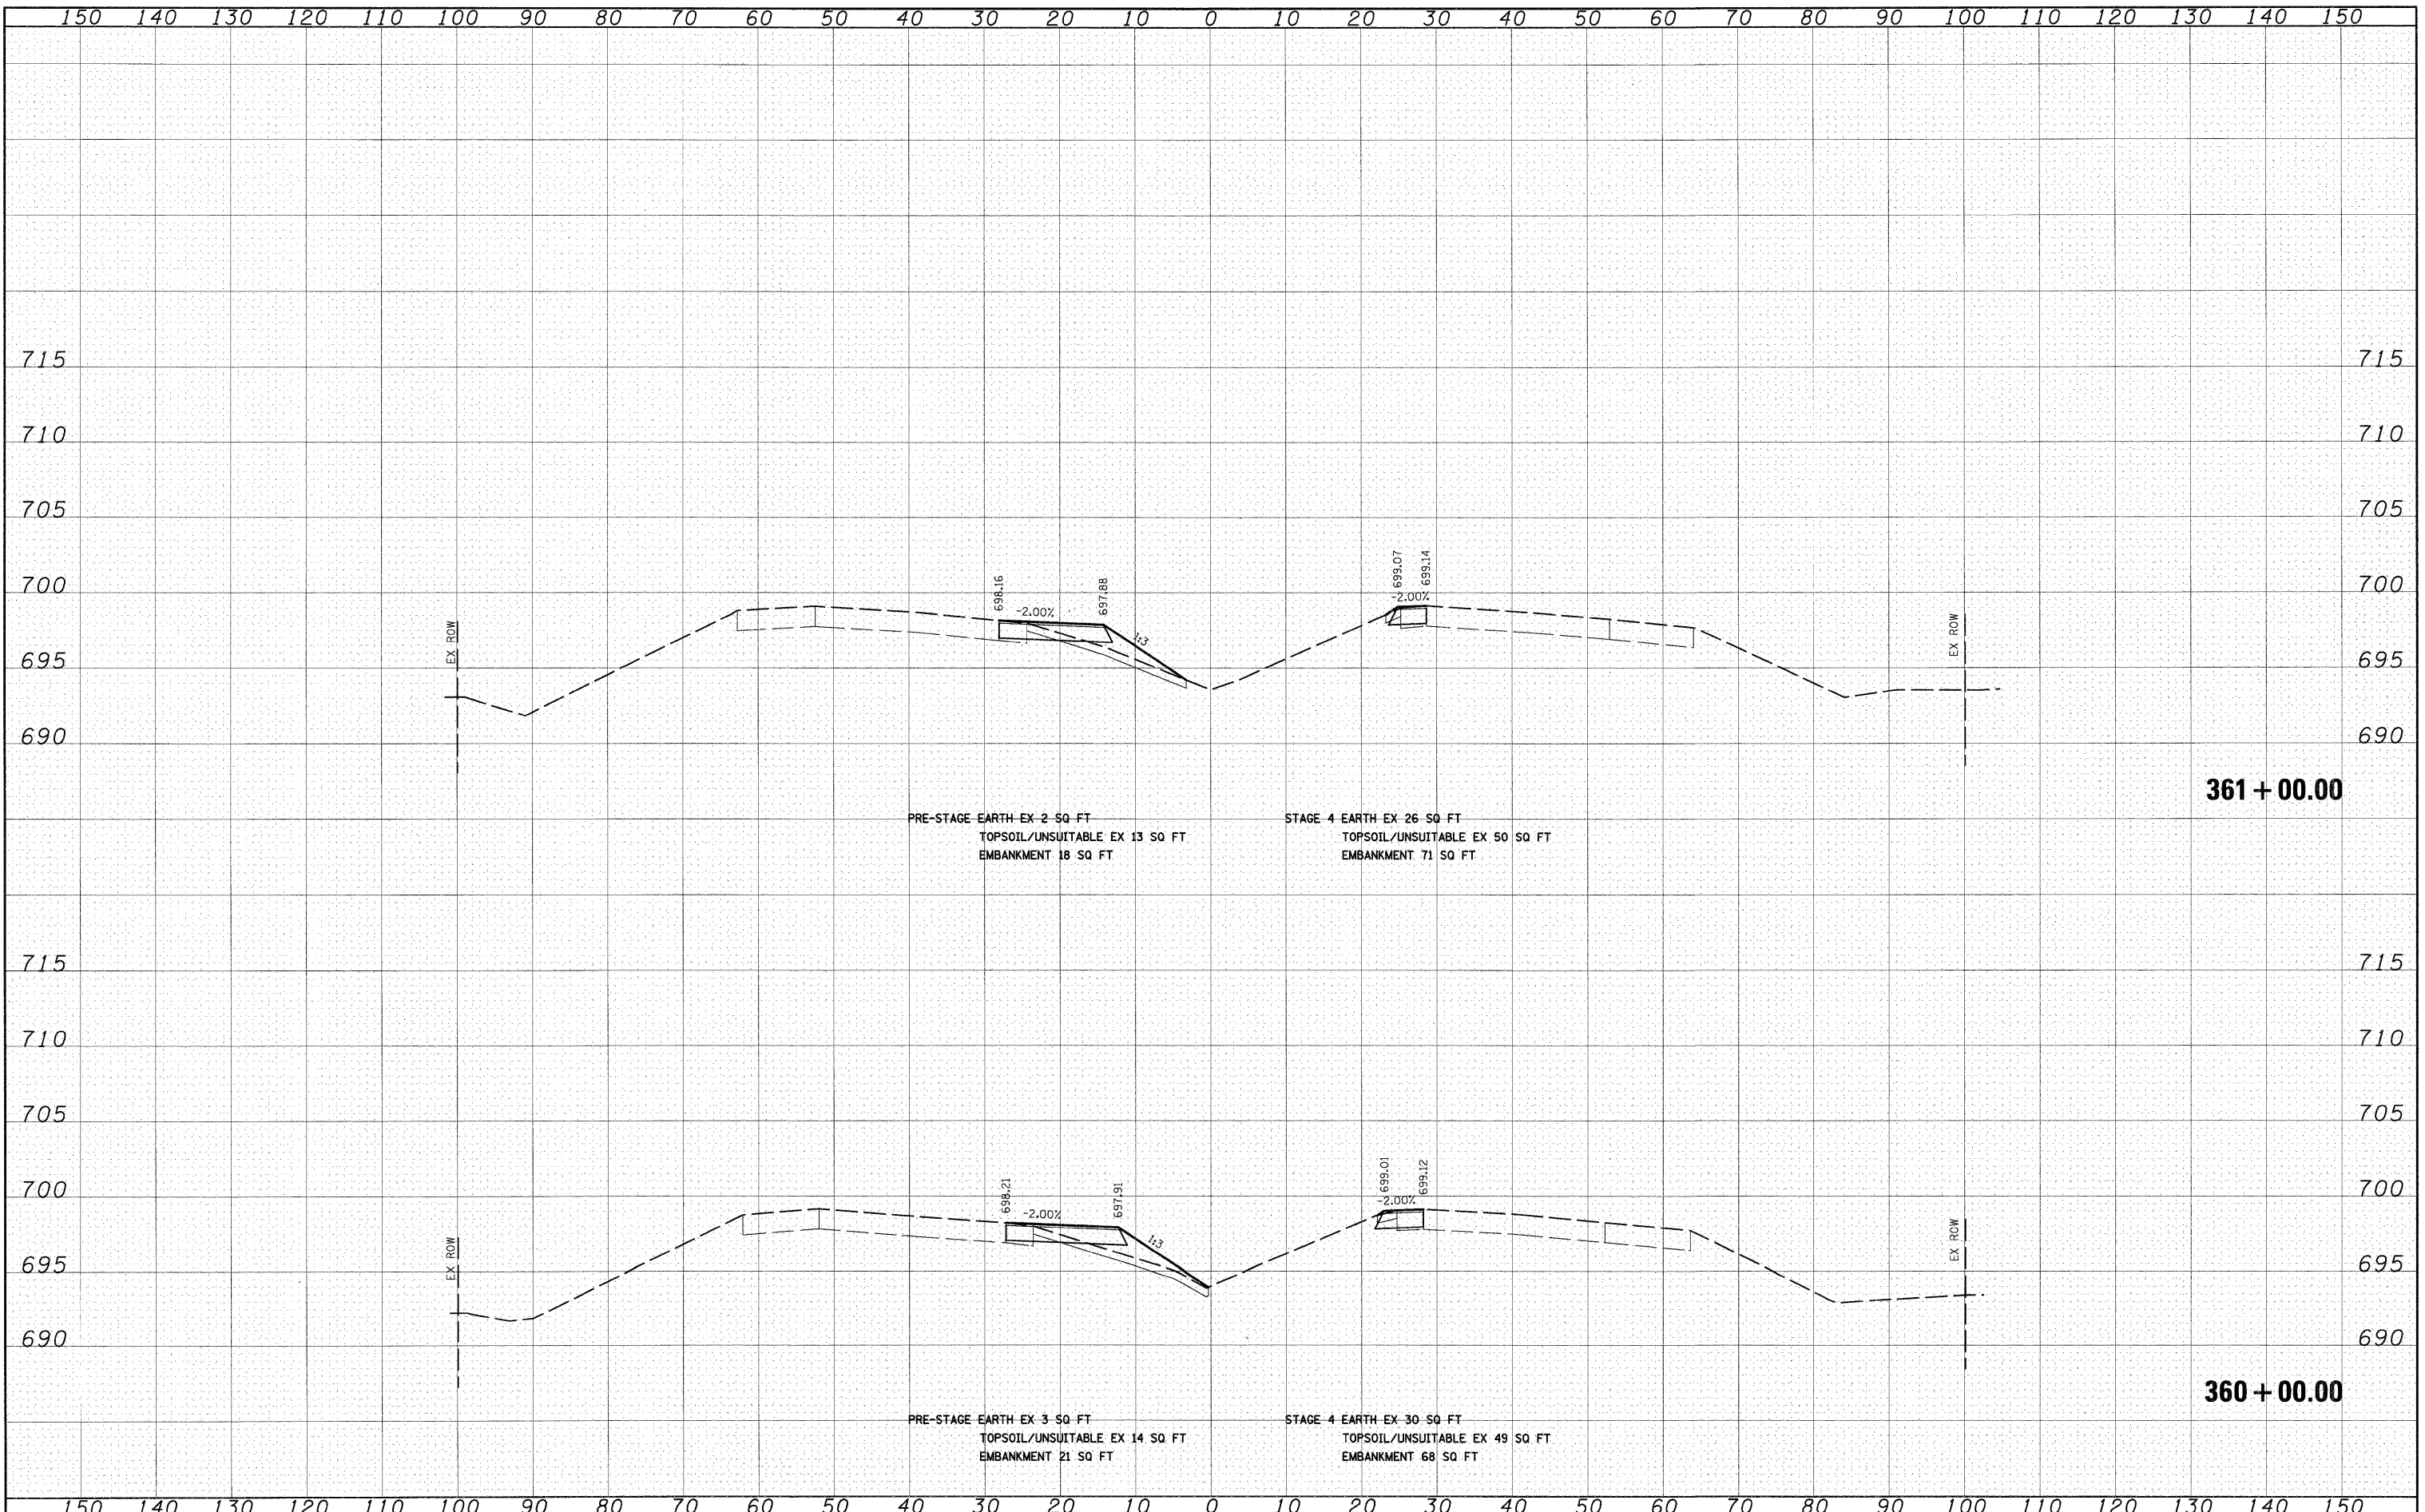

FILE NAME = I:\Dgn\shoeta\ss021.dgn	USER NAME = EPJGG	DESIGNED - JCL	REVISED -	<b>STATE OF ILLINOIS DEPARTMENT OF TRANSPORTATION</b>	<b>I-57 TEMPORARY PAVEMENT CROSS SECTIONS</b>	F.A.I. RTE. 57	SECTION (46-2) I, HBR, VBR	COUNTY KANKAKEE	TOTAL SHEETS 558	SHEET NO. 419
PLOT SCALE = 1:110	CHECKED - EJG	REVISED -	SCALE: 1"=10'H; 1"=5'V			SHEET NO. OF 21 SHEETS	STA. 360+00.00 TO STA. 361+00.00	<b>XS-T157-15</b>		CONTRACT NO. 66409
PLOT DATE = 12/21/2010	DATE - 12/17/10	REVISED -				FED. ROAD DIST. NO. 3 ILLINOIS FED. AID PROJECT				