


FINAL	SURVEYED	DATE
SURVEY	BY	
NOTE BOOK		
NO.		

ORIGINAL	SURVEYED	DATE
SURVEY	BY	
NOTE BOOK		
NO.		

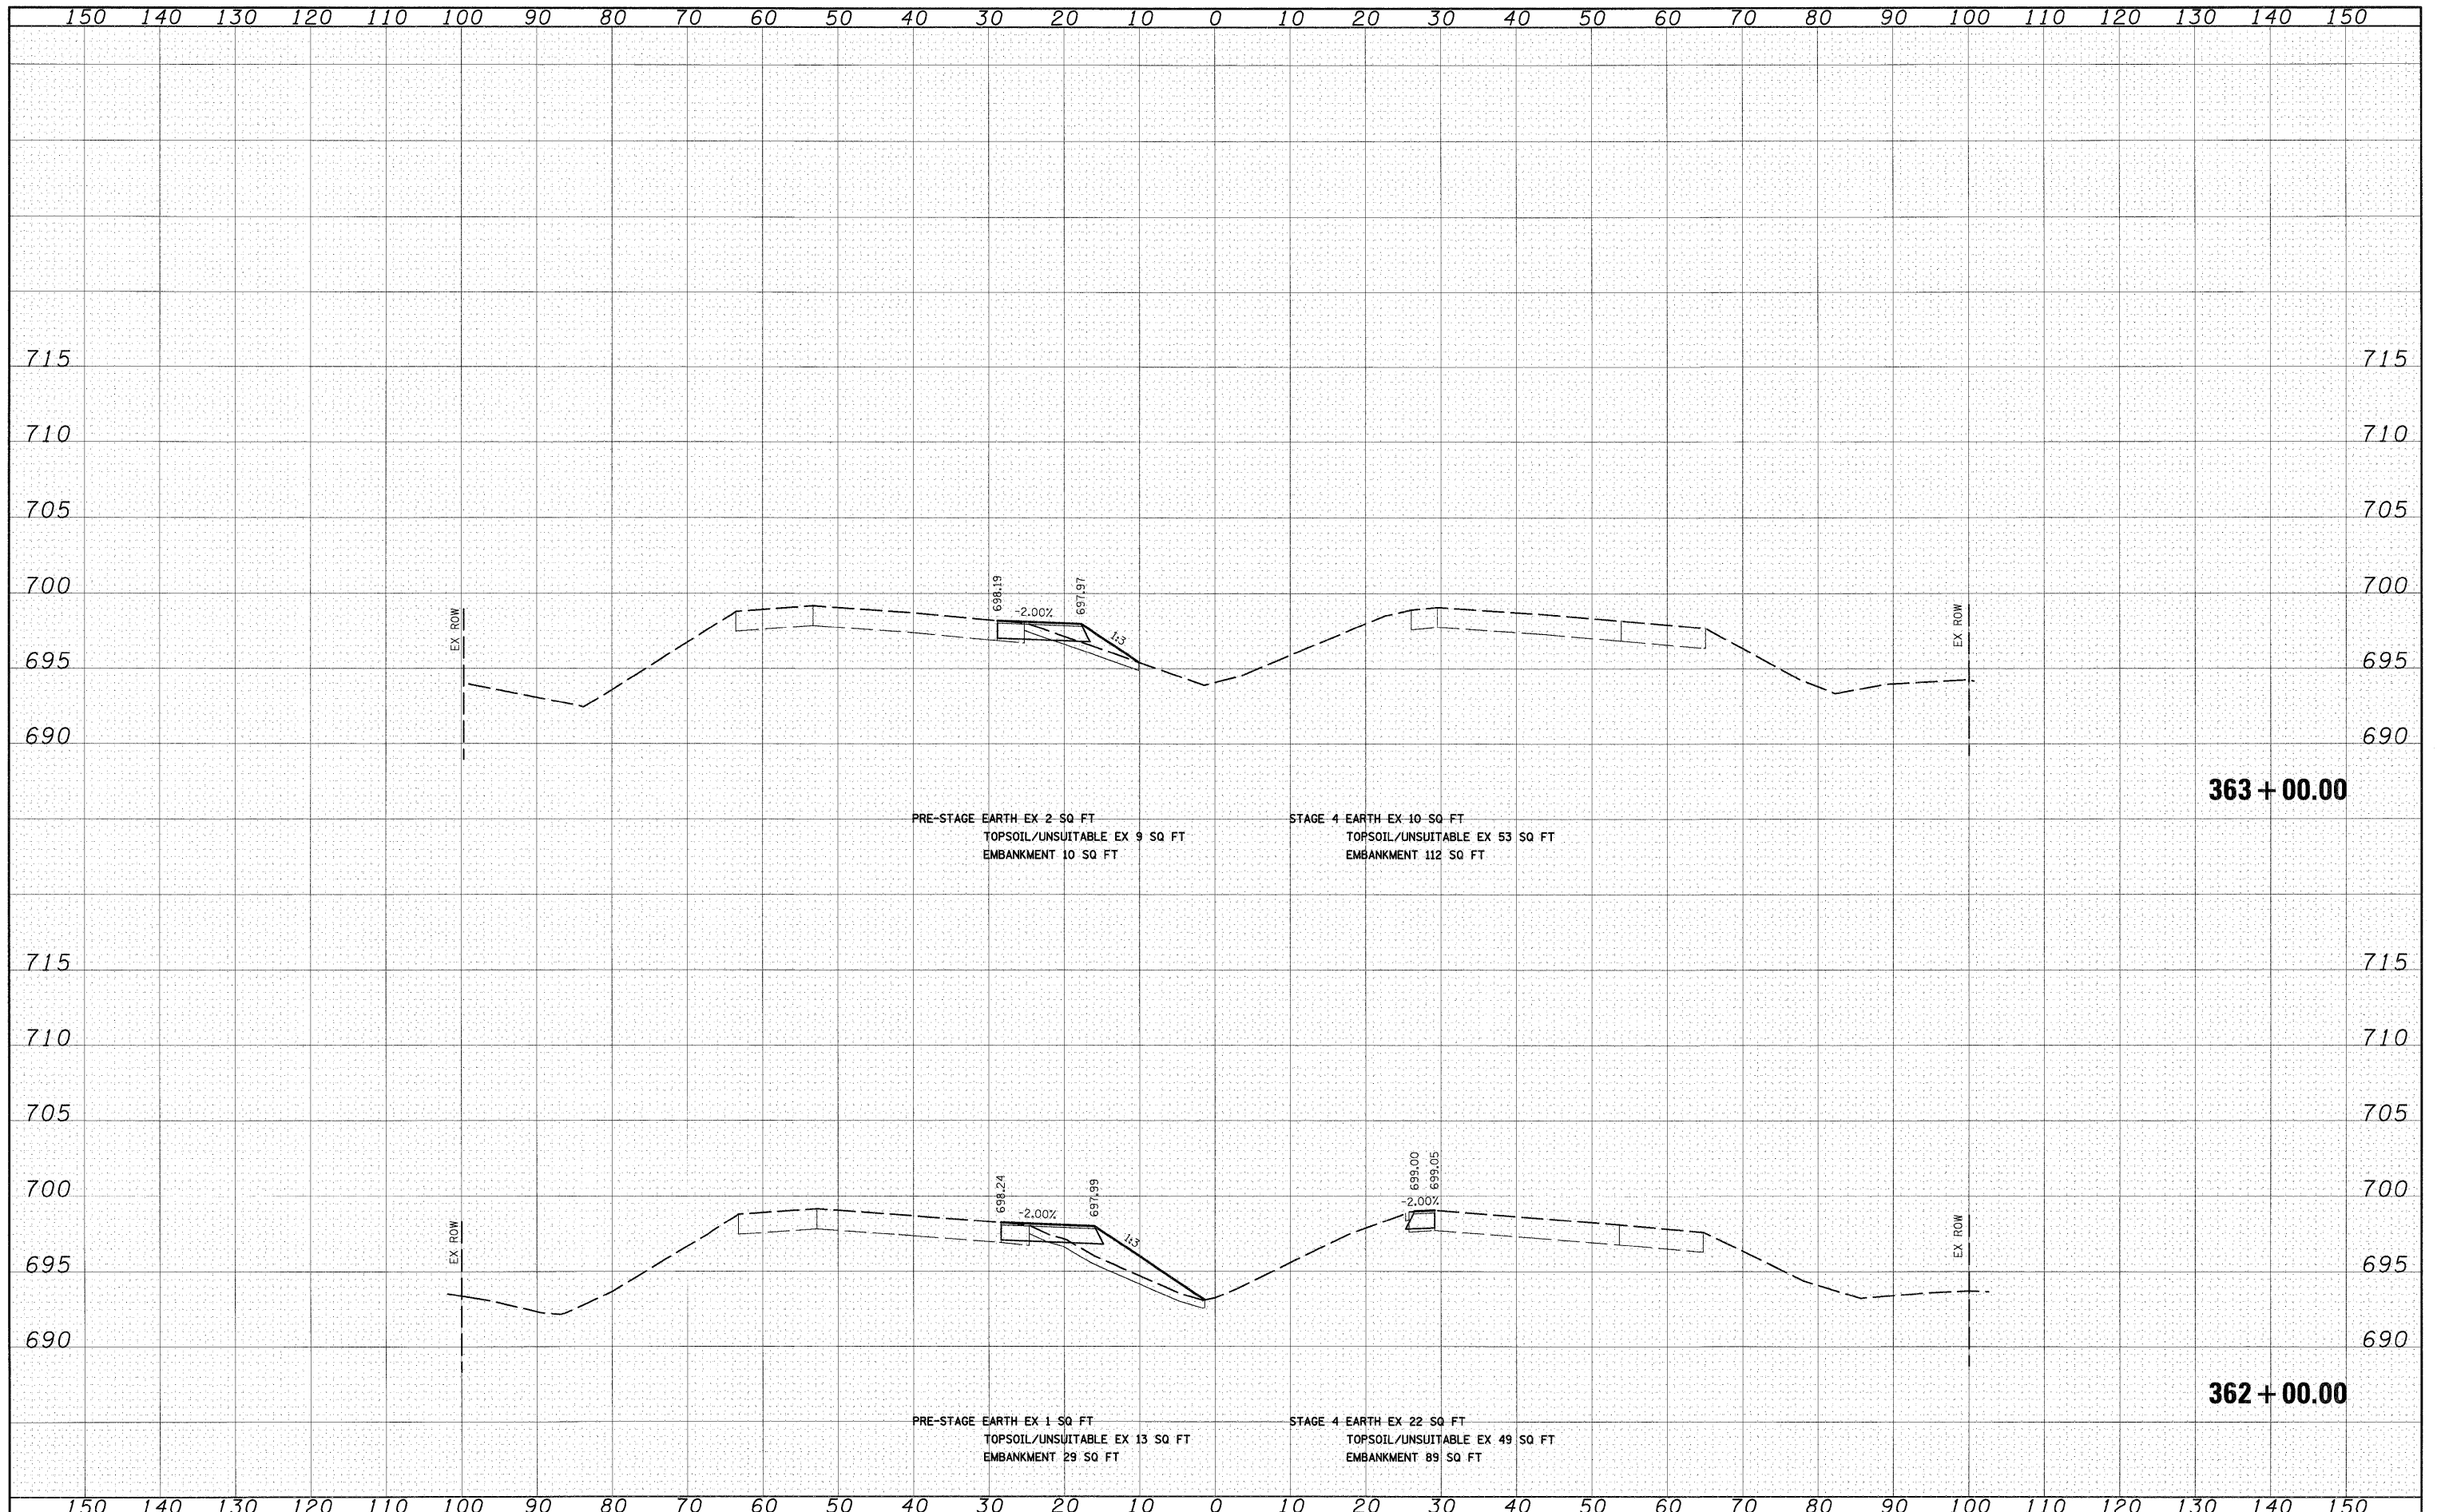

FILE NAME =
I:\dgn\sheets\xs021.dgn

USER NAME = EpiGG
DESIGNED - JCL
DRAWN - JCL
CHECKED - EJJ
DATE - 12/17/10

REVISED -
REVISED -
REVISED -
REVISED -

**STATE OF ILLINOIS
DEPARTMENT OF TRANSPORTATION**

I-57 TEMPORARY PAVEMENT CROSS SECTIONS
SCALE: 1"=10'H; 1"=5'V SHEET NO. 16 OF 21 SHEETS STA. 362+00.00 TO STA. 363+00.00

F.A.T. RTE.	SECTION	COUNTY	TOTAL SHEETS	SHEET NO.
57	(46-2) I, HBR, VBR	KANKAKEE	558	420
XS-T157-16			CONTRACT NO. 66409	
FED. ROAD DIST. NO. 3 ILLINOIS FED. AID PROJECT				