


FINAL SURVEY	DATE
SURVEYED	BY
PLOTTED	
NOTE BOOK	
AREAS	
AREAS CHECKED	
NO.	

ORIGINAL SURVEY	DATE
SURVEYED	BY
PLOTTED	
NOTE BOOK	
AREAS	
AREAS CHECKED	
NO.	

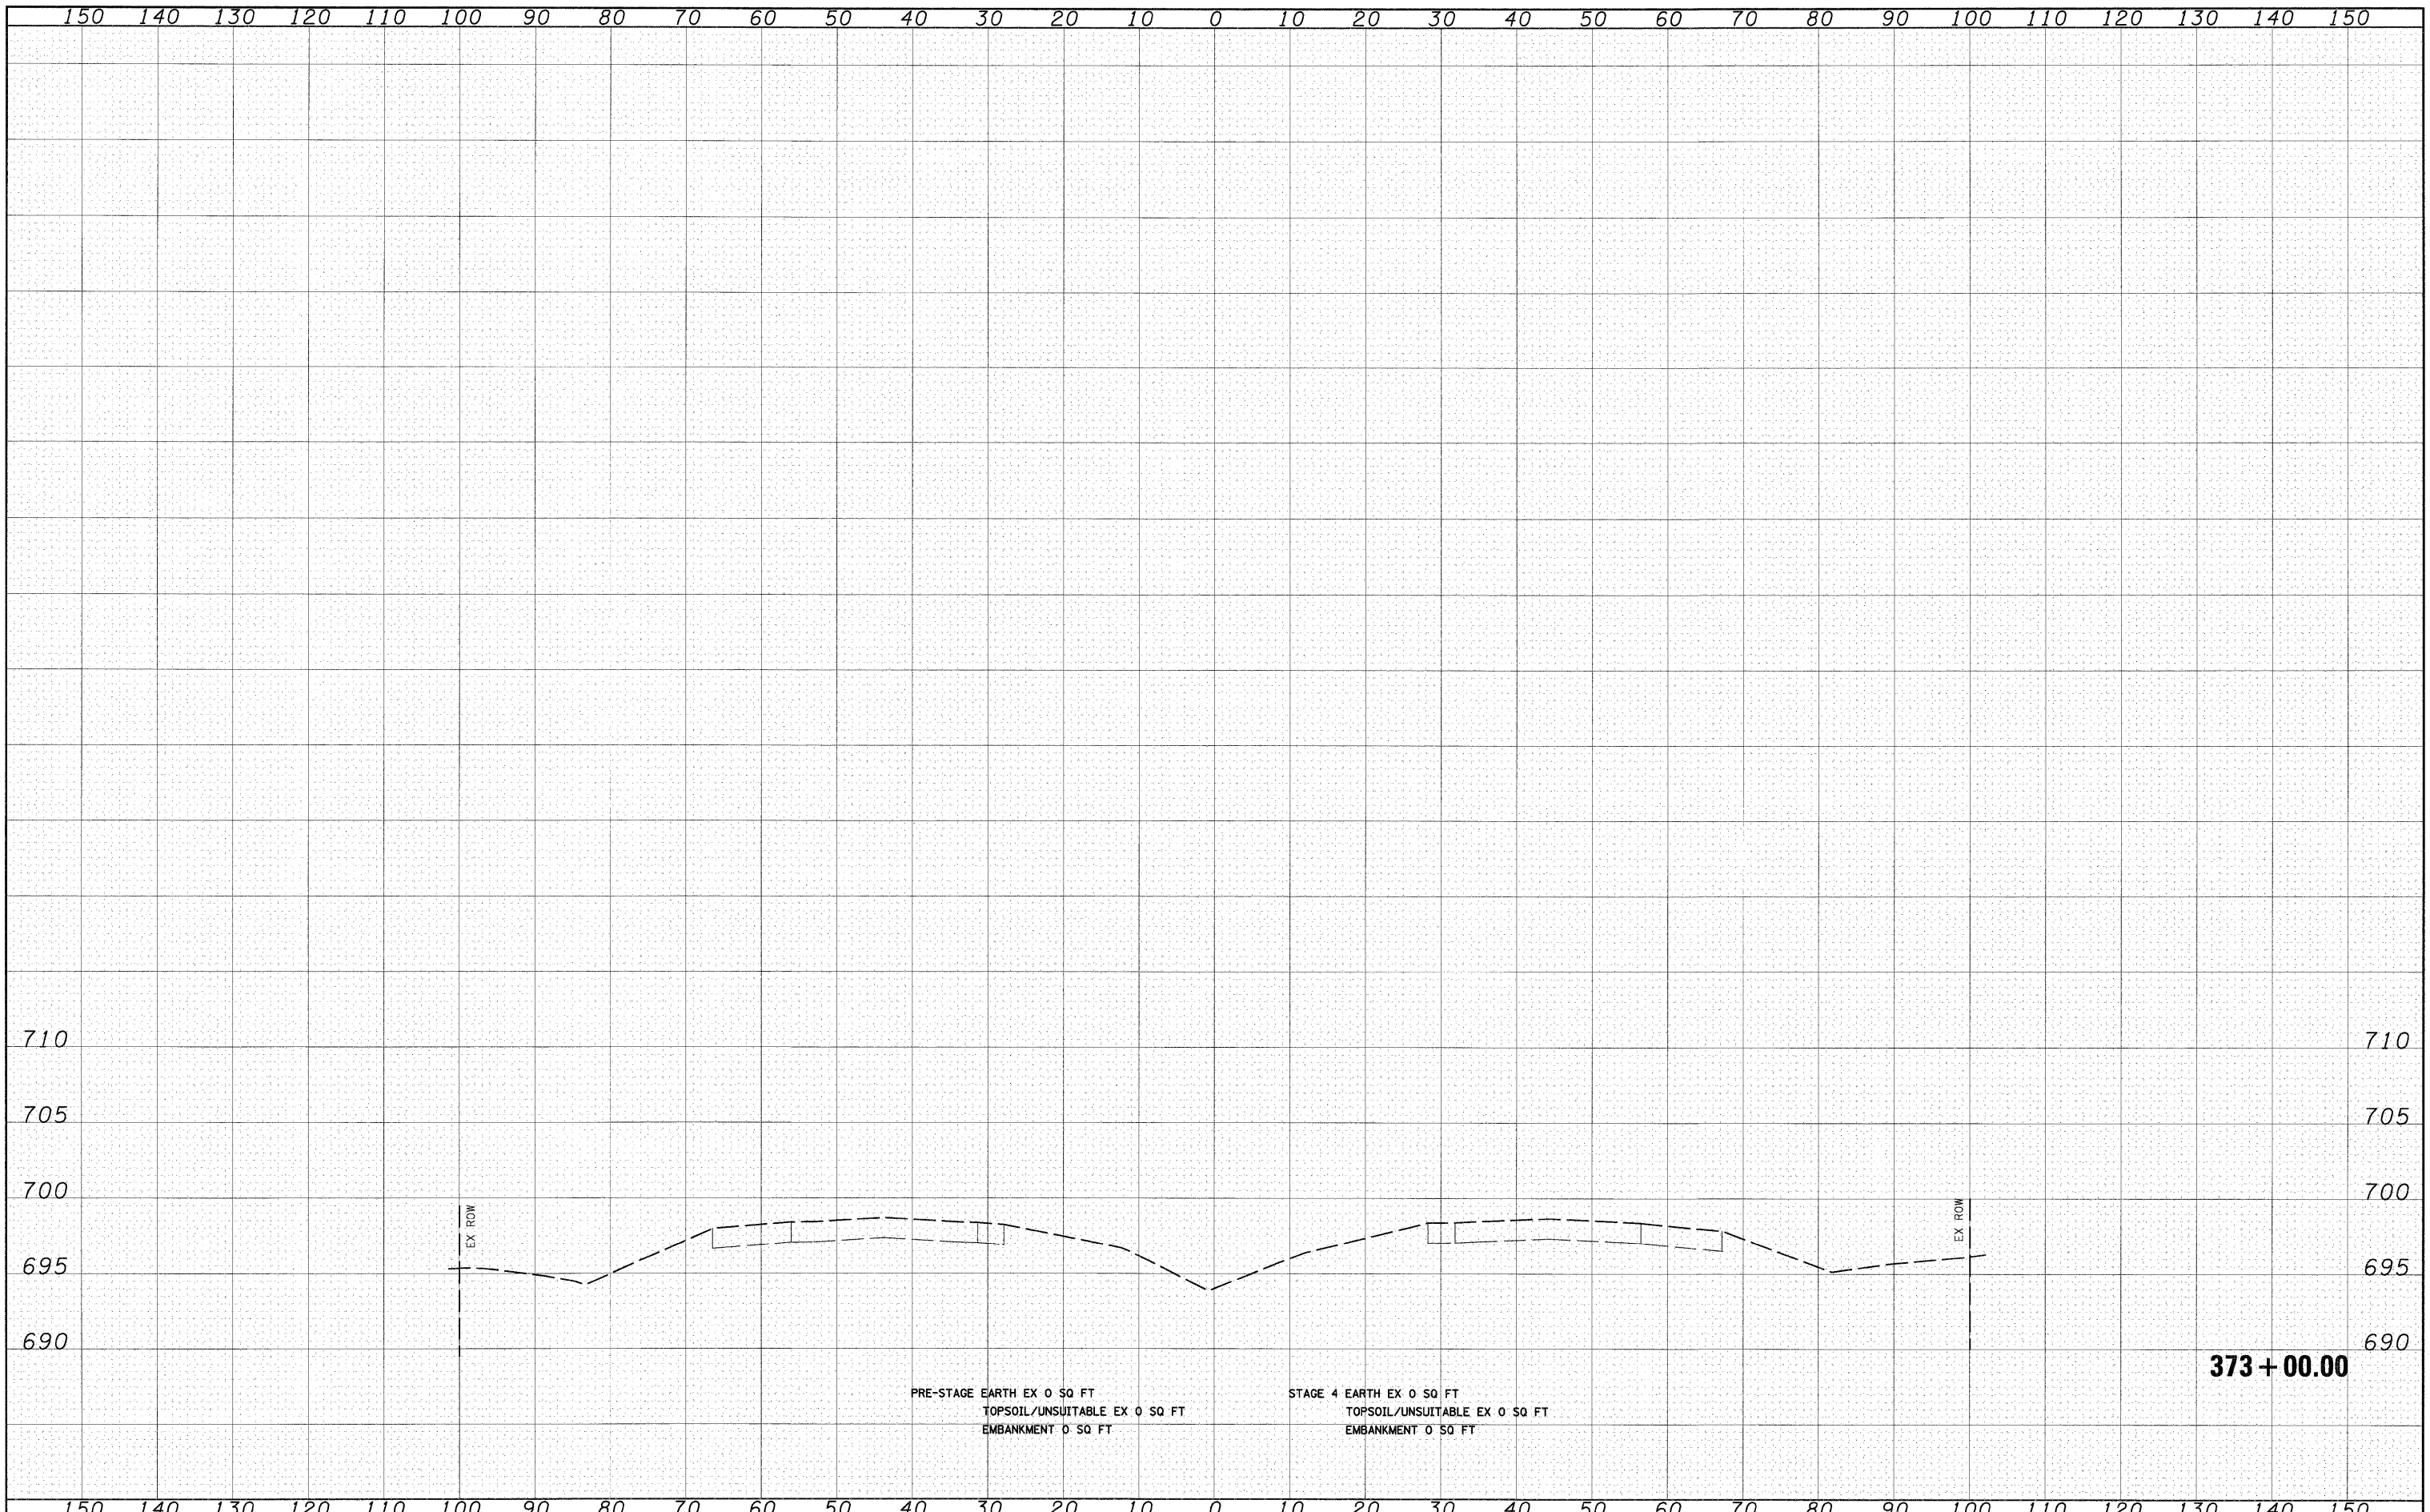

FILE NAME = I:\Dgn\Sheets\Xs021.dgn	USER NAME = EricG	DESIGNED - JCL	REVISED -	<b>STATE OF ILLINOIS DEPARTMENT OF TRANSPORTATION</b>	<b>I-57 TEMPORARY PAVEMENT CROSS SECTIONS</b>	F.A.I. RTE. 57	SECTION (46-2) I, HBR, VBR	COUNTY KANKAKEE	TOTAL SHEETS 558	SHEET NO. 425	
	PLOT SCALE = 1:10	CHECKED - EJG	REVISED -			<b>XS-T157-21</b>		<b>CONTRACT NO. 66409</b>			
	PLOT DATE = 12/21/2010	DATE - 12/17/10	REVISED -			SCALE: 1"=10'H; 1"=5'V SHEET NO. 21 OF 21 SHEETS		STA. 373+00.00 TO STA. 373+00.00		FED. ROAD DIST. NO. 3 ILLINOIS FED. AID PROJECT	