


FINAL SURVEY	DATE
SURVEYED	BY
NOTED	NO.
AREAS CHECKED	

ORIGINAL SURVEY	DATE
PLOTTED	BY
NOTE BOOK	NO.
AREAS CHECKED	

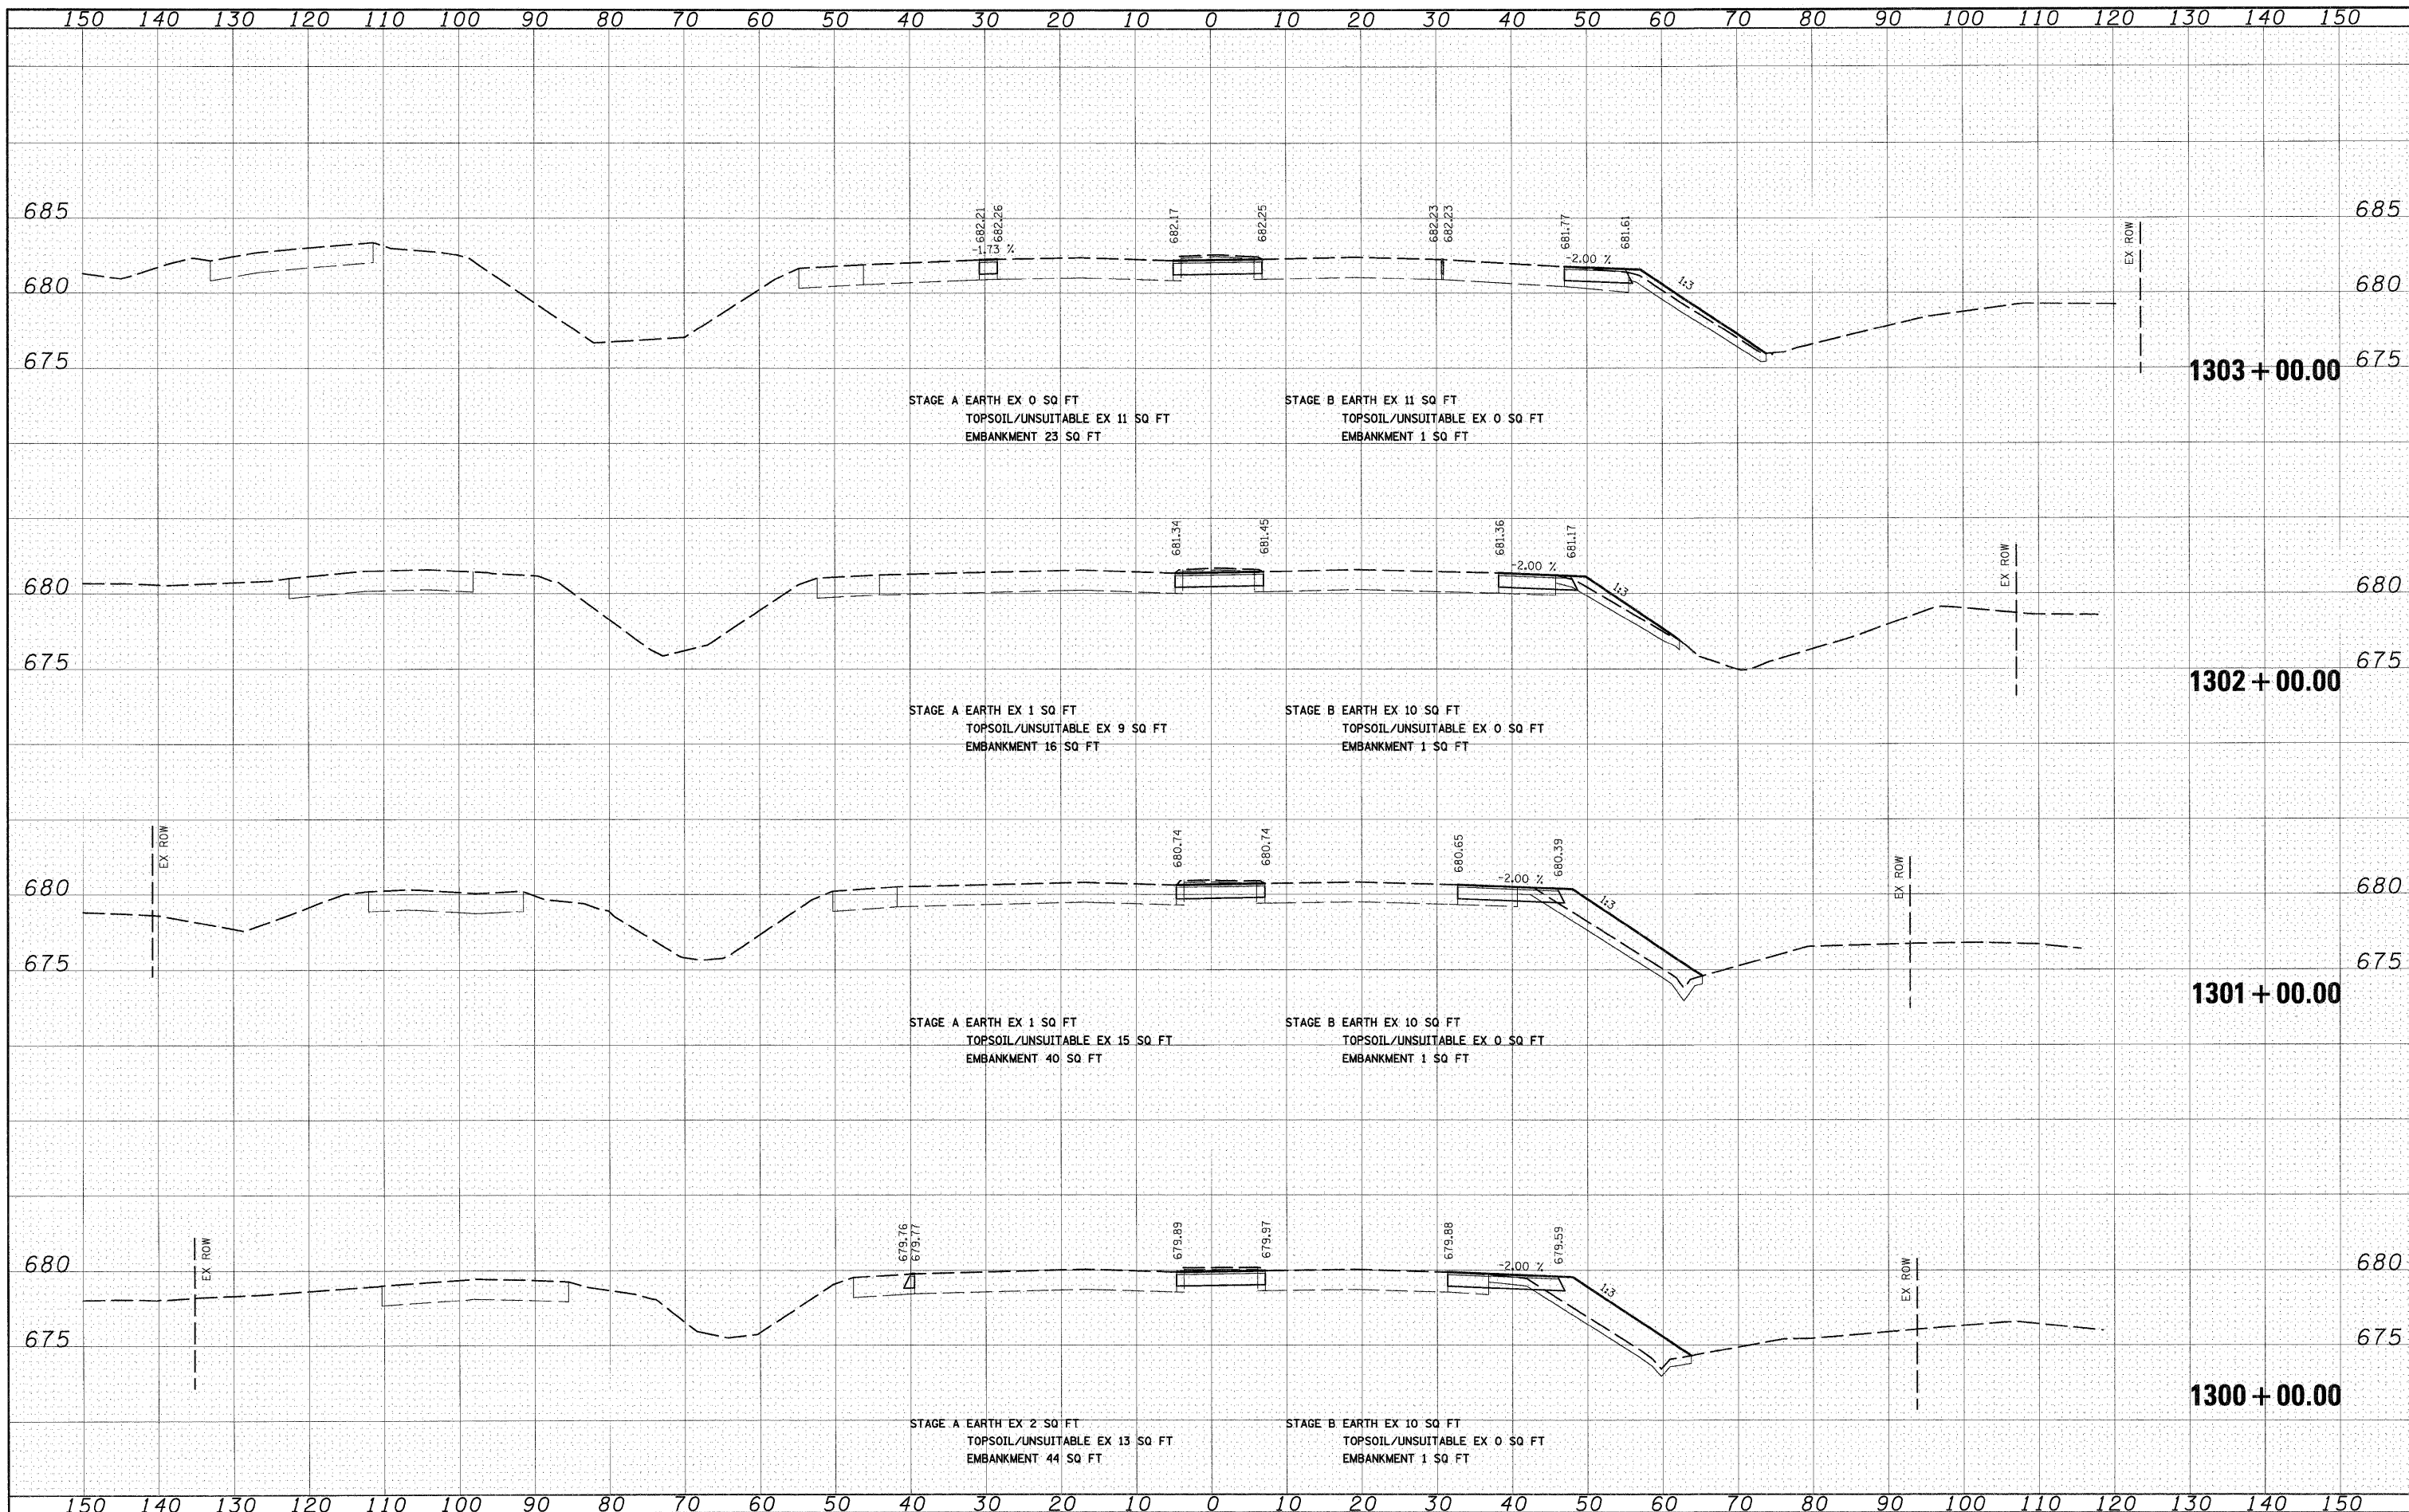

FILE NAME = I:\Dgn\Sheets\1302.dgn

USER NAME = ErisG
 DESIGNED - JCL
 DRAWN - JCL
 PLDT SCALE = 1:10
 PLOT DATE = 12/21/2010

REVISED -
 REVISED -
 REVISED -
 REVISED -

**STATE OF ILLINOIS
 DEPARTMENT OF TRANSPORTATION**

IL 50 TEMPORARY PAVEMENT CROSS SECTIONS
 SCALE: 1"=10'H; 1"=5'V SHEET NO. 3 OF 10 SHEETS STA. 1300+00.00 TO STA. 1303+00.00

F.A.I. RTE.	SECTION	COUNTY	TOTAL SHEETS	SHEET NO.
57	(46-2) I, HBR, VBR	KANKAKEE	558	428
XS-TIL50-03		CONTRACT NO.	66409	
FED. ROAD DIST. NO. 3 ILLINOIS FED. AID PROJECT				