


FINAL	SURVEYED	DATE
SURVEY	BY	
NOTE BOOK		
NO.		
AREAS CHECKED		

ORIGINAL	SURVEYED	DATE
SURVEY	BY	
NOTE BOOK		
NO.		
AREAS CHECKED		

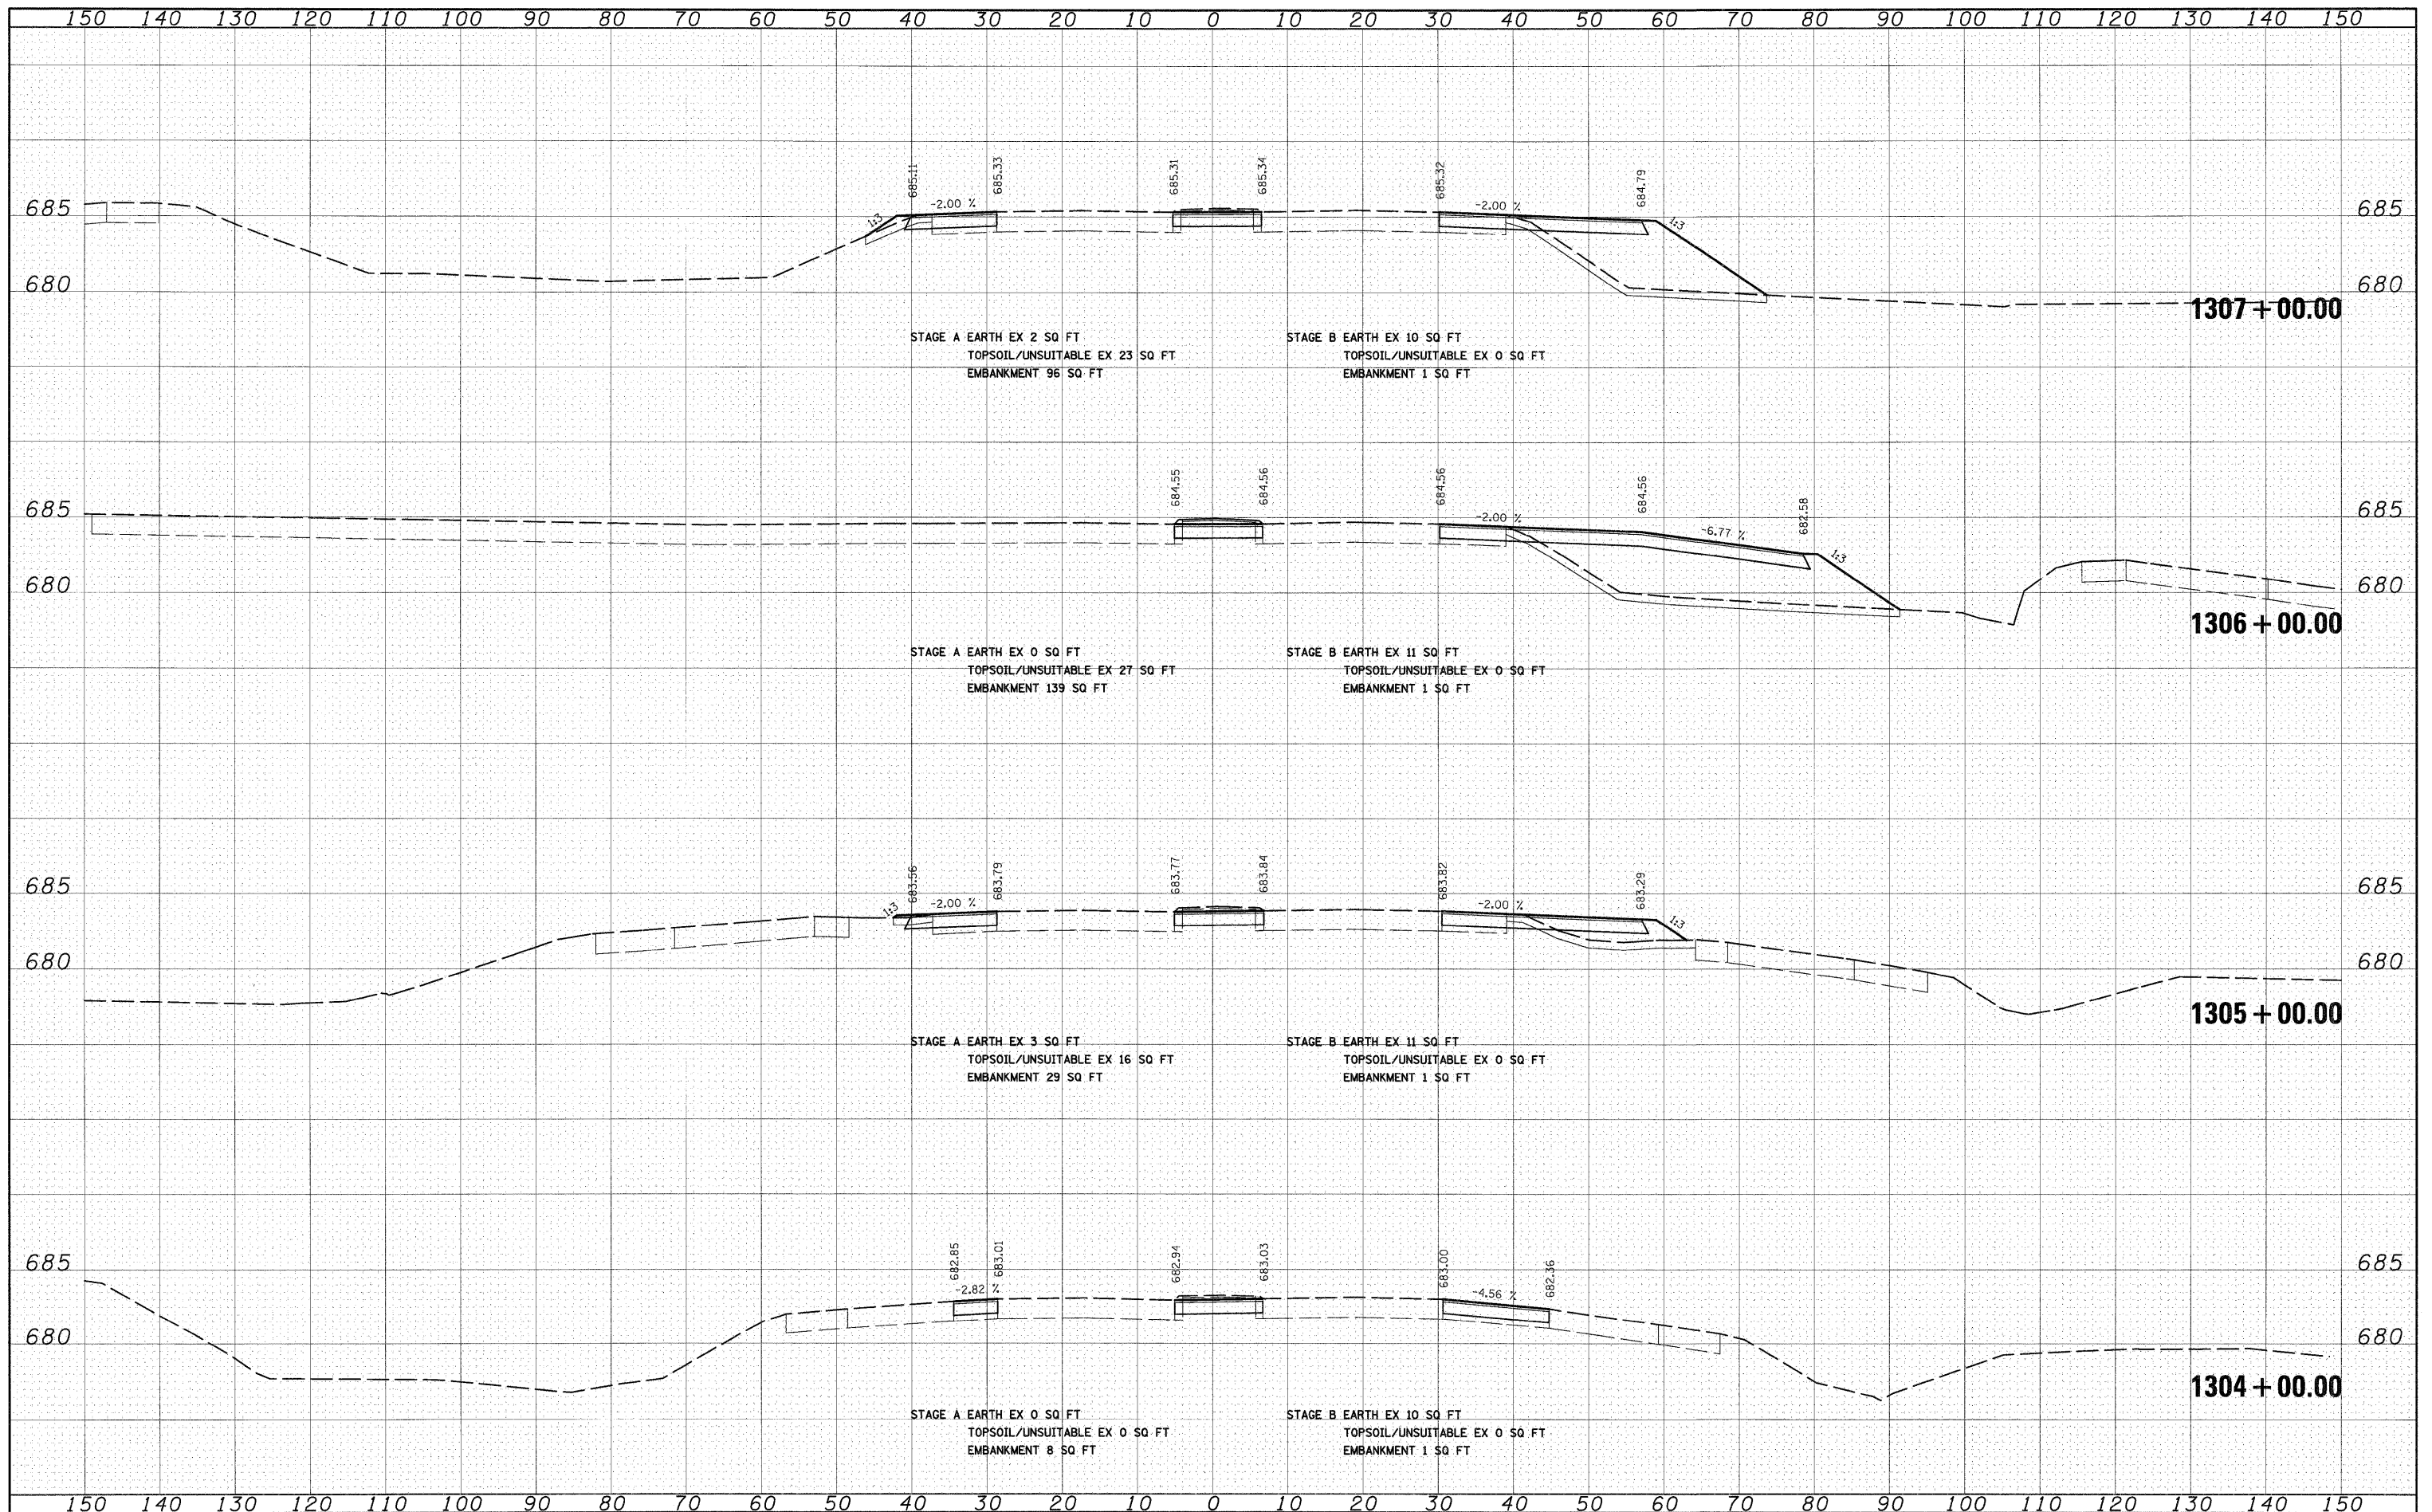

FILE NAME = I:\Dgn\ahasta\xs022.dgn

USER NAME = EPIGD  
 PLOT SCALE = 1:10  
 PLOT DATE = 12/21/2018

DESIGNED - JCL  
 DRAWN - JCL  
 CHECKED - E.JG  
 DATE - 12/17/10

REVISED -  
 REVISED -  
 REVISED -  
 REVISED -

**STATE OF ILLINOIS  
 DEPARTMENT OF TRANSPORTATION**

**IL 50 TEMPORARY PAVEMENT CROSS SECTIONS**

SCALE: 1"=10'H; 1"=5'V SHEET NO. 4 OF 10 SHEETS STA. 1304+00.00 TO STA. 1307+00.00

F.A.I. RTE.	SECTION	COUNTY	TOTAL SHEETS	SHEET NO.
57	(46-2) I, HBR, VBR	KANKAKEE	558	429
XS-TIL50-04			CONTRACT NO. 66409	
FED. ROAD DIST. NO. 3 ILLINOIS FED. AID PROJECT				